

**GENERAL NOTES:**  
 All Leading Edges Of Walks Along Handicapped Parking Bays & Access Walks In Front Of Building Entrances Shall Have No Curb Face Exposed. Adjoining Asphalt Pavements Shall Be Tapered To Create This ADA Accessible Walk See Detail Sheet 2.


**LEGEND**  
 FF= Finish Floor  
 FPG= Flood Protection Grade  
 F.I.R.M. = Flood Insurance Rate Map  
 ECB = Erosion Control Blanket  
 North American Green S75 Or Equal

All Slopes Shown & Other Slopes 4:1 Steeper Shall be Blanketed With An Erosion Control Blanket.

**TBM's**

Number	Description	Elevation
TBM #1	NW headbolt of FH @ Cur-de-see at SE Ent Drive	391.06
TBM #2	Chiselled "X" N headbolt of FH @ Intersection Of Virginia and Circle Front Dr.	392.56
TBM #3	Chiselled "X" SW headbolt of FH @ Intersection Of Division and Crosslake Drive	390.60
TBM #4	Chiselled "X" NE headbolt of FH @ Along E R/W of Cross Lake Drive	389.93
TBM #5	Chiselled "X" NW headbolt of FH @ Intersection of Virginia and Crosslake Drive	392.18

This drawing is the property of Bernard Lochmuller & Associates. All layouts and designs were created for use on a specific project. No part of this design or drawing shall be disclosed to any person or organization without the express written permission of Bernard Lochmuller & Associates. Contractors shall verify and be responsible for all dimensions and conditions on the site. Contractor shall notify Bernard Lochmuller & Associates of any variations from the design shown hereon.

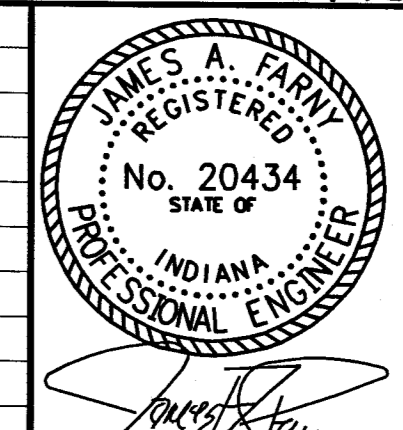

**SITE GRADING PLAN**  
 LOT 6A-1, CROSSROADS COMM. SUBD.  
 FOR  
**BBL MEDICAL**  
 WASHINGTON COUNTY, INDIANA

Prepared By: **BERNARD LOCHMULLER & ASSOC., INC.**  
 Planners - Engineers - Surveyors

DATE: 8/27/03  
 PROJECT NO.: 102-0234  
 SHEET: 3

RECEIVED  
 SEP 17 2003  
 SITE REVIEW