



Road 2 Profile

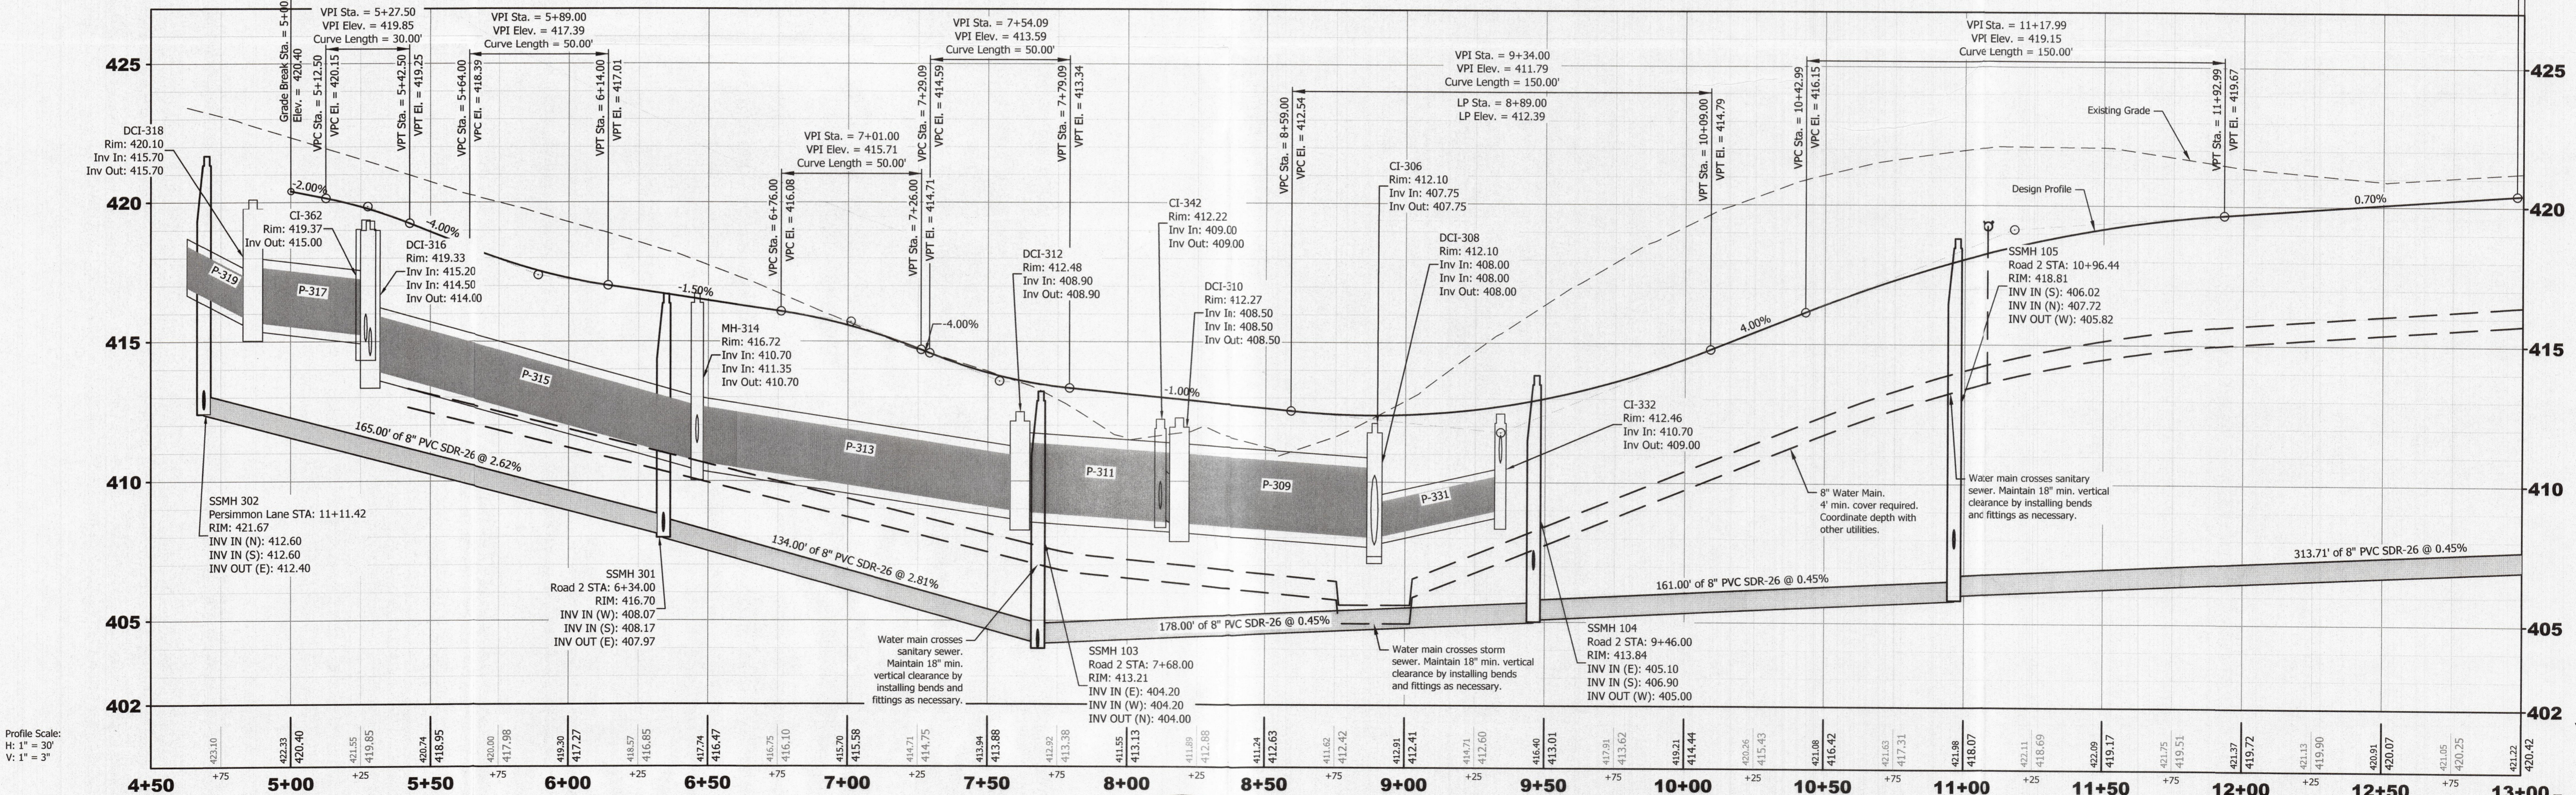

Profile Scale:
H: 1" = 30'
V: 1" = 5'

Note:
All pipe and structures within 5' of pavement to be granular backfill. Refer to detail sheets.

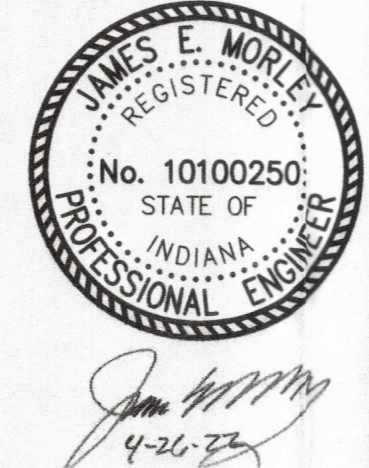

Revisions		
No.	By	Date



Project: Eleanor's Place		Scale: 1" = 30'	
Sheet Title: Road 2 (STA 5+00 to STA 14+50)		Designed By: JEM Job Number: 11822.4.001-B	
Drawn By: CRS Date: 4.26.2022		Filename: 11822 Civil Base	
Sheet Number: C107			

Received by the Vanderburgh County Surveyor's Office
APR 26 2022
Time: 10:00 AM Initials: AR