


Note: Immediately remove any mud or sediment tracked or washed onto public roadways by brushing or sweeping. Bulk clearing of accumulated sediment shall not include flushing with water.

Approximate limits of 100 Year Flood Zone "AE" as noted from FEMA Panel 16165C0128D, dated 3/17/11

Owner/Developer Information:
 2400 Green River Investments, LLC
 Chris Combs
 5733 Shadow Creek Lane
 Newburgh, IN 47630
 Phone: (812) 457-9003

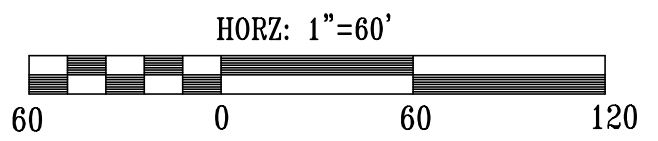


SWP3 LEGEND

	Temporary Gravel Entrance / Exit		Temporary Inlet Protection
	Equipment Staging Area		Dumpster
	Energy Dissipater		Silt Fence
	Rock Dam		Existing Contour
	Posted Notice of Intent		Proposed Storm Sewer
	Concrete Wash-out Basin		Storm Water Discharge
			Proposed Spot Elevation
			Proposed Contour

This drawing and/or specifications is provided as an instrument of service provided by Cash Wagner & Associates, PC and is intended for use on this project only. All drawings, specifications, designs, models, ideas, calculations, and arrangements appearing herein constitute the original and unpublished work of and remain the property of Cash Wagner & Associates, PC. Any reproduction, use or disclosure of the proprietary information contained herein without the prior written consent of the Cash Wagner & Associates, PC is strictly prohibited.

Written dimensions shown hereon shall take precedence over scaled dimensions. Contractors shall calculate and measure required dimensions. Notify Cash Wagner & Associates, PC with any variations in dimensions or conditions from those indicated on these drawings. This drawing was based on available information. Commencement of work constitutes verification and acceptance of existing conditions.

Application of a material or equipment to work installed by other contractors acceptance of that work and assumption of responsibility for satisfactory installation.

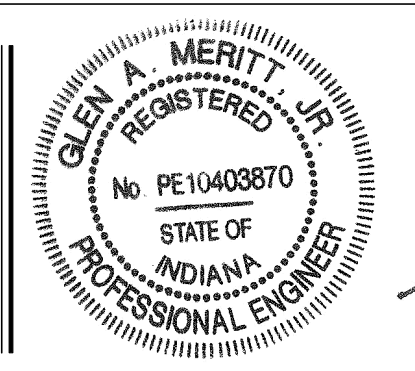

ISSUED FOR CONSTRUCTION

SIGNATURE: *G. Meritt* DATE: 14 July 22



414 CITADEL CIRCLE SUITE B
 EVANSVILLE, IN 47715
 PH: 812.401.5561
 FAX: 812.401.5563
 CELL: 812.774.2988
 E-MAIL: GMERITT@CASHWAGGNER.COM

NO.	DATE	BY	DESCRIPTION
1	07.14.22	G.A.M.	Added second row of silt fence on lots 52-76 & added rip-rap on embankment around HW #564

PROJECT NO:	21-5012
DESIGNED BY:	G.A.M.
DRAWN BY:	A.W.W.
FILENAME:	5012 BASE
LAYOUT TAB:	SWP3
SCALE:	As Shown

PROJECT:	GOLDFINCH COVE	DATE:	06.13.22
ADDRESS:	GREEN RIVER ROAD EVANSVILLE, INDIANA	DRAWING NO.:	C-115
SHEET TITLE:	SWP3 SHEET 1	OF:	