



# HERITAGE CONDOMINIUMS AT KEYSTONE SANITARY SEWER PLAN

Heckel Road

NE COR  
NE 1/4  
SEC. 2-6-10

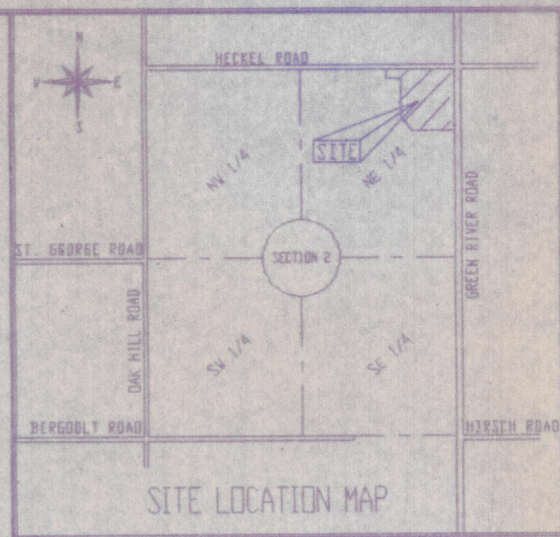


LOT 383  
KEYSTONE SUBDIVISION SECTION VIIA  
2001R0007407  
LOT 384  
LOT 385  
LOT 408  
LOT 479

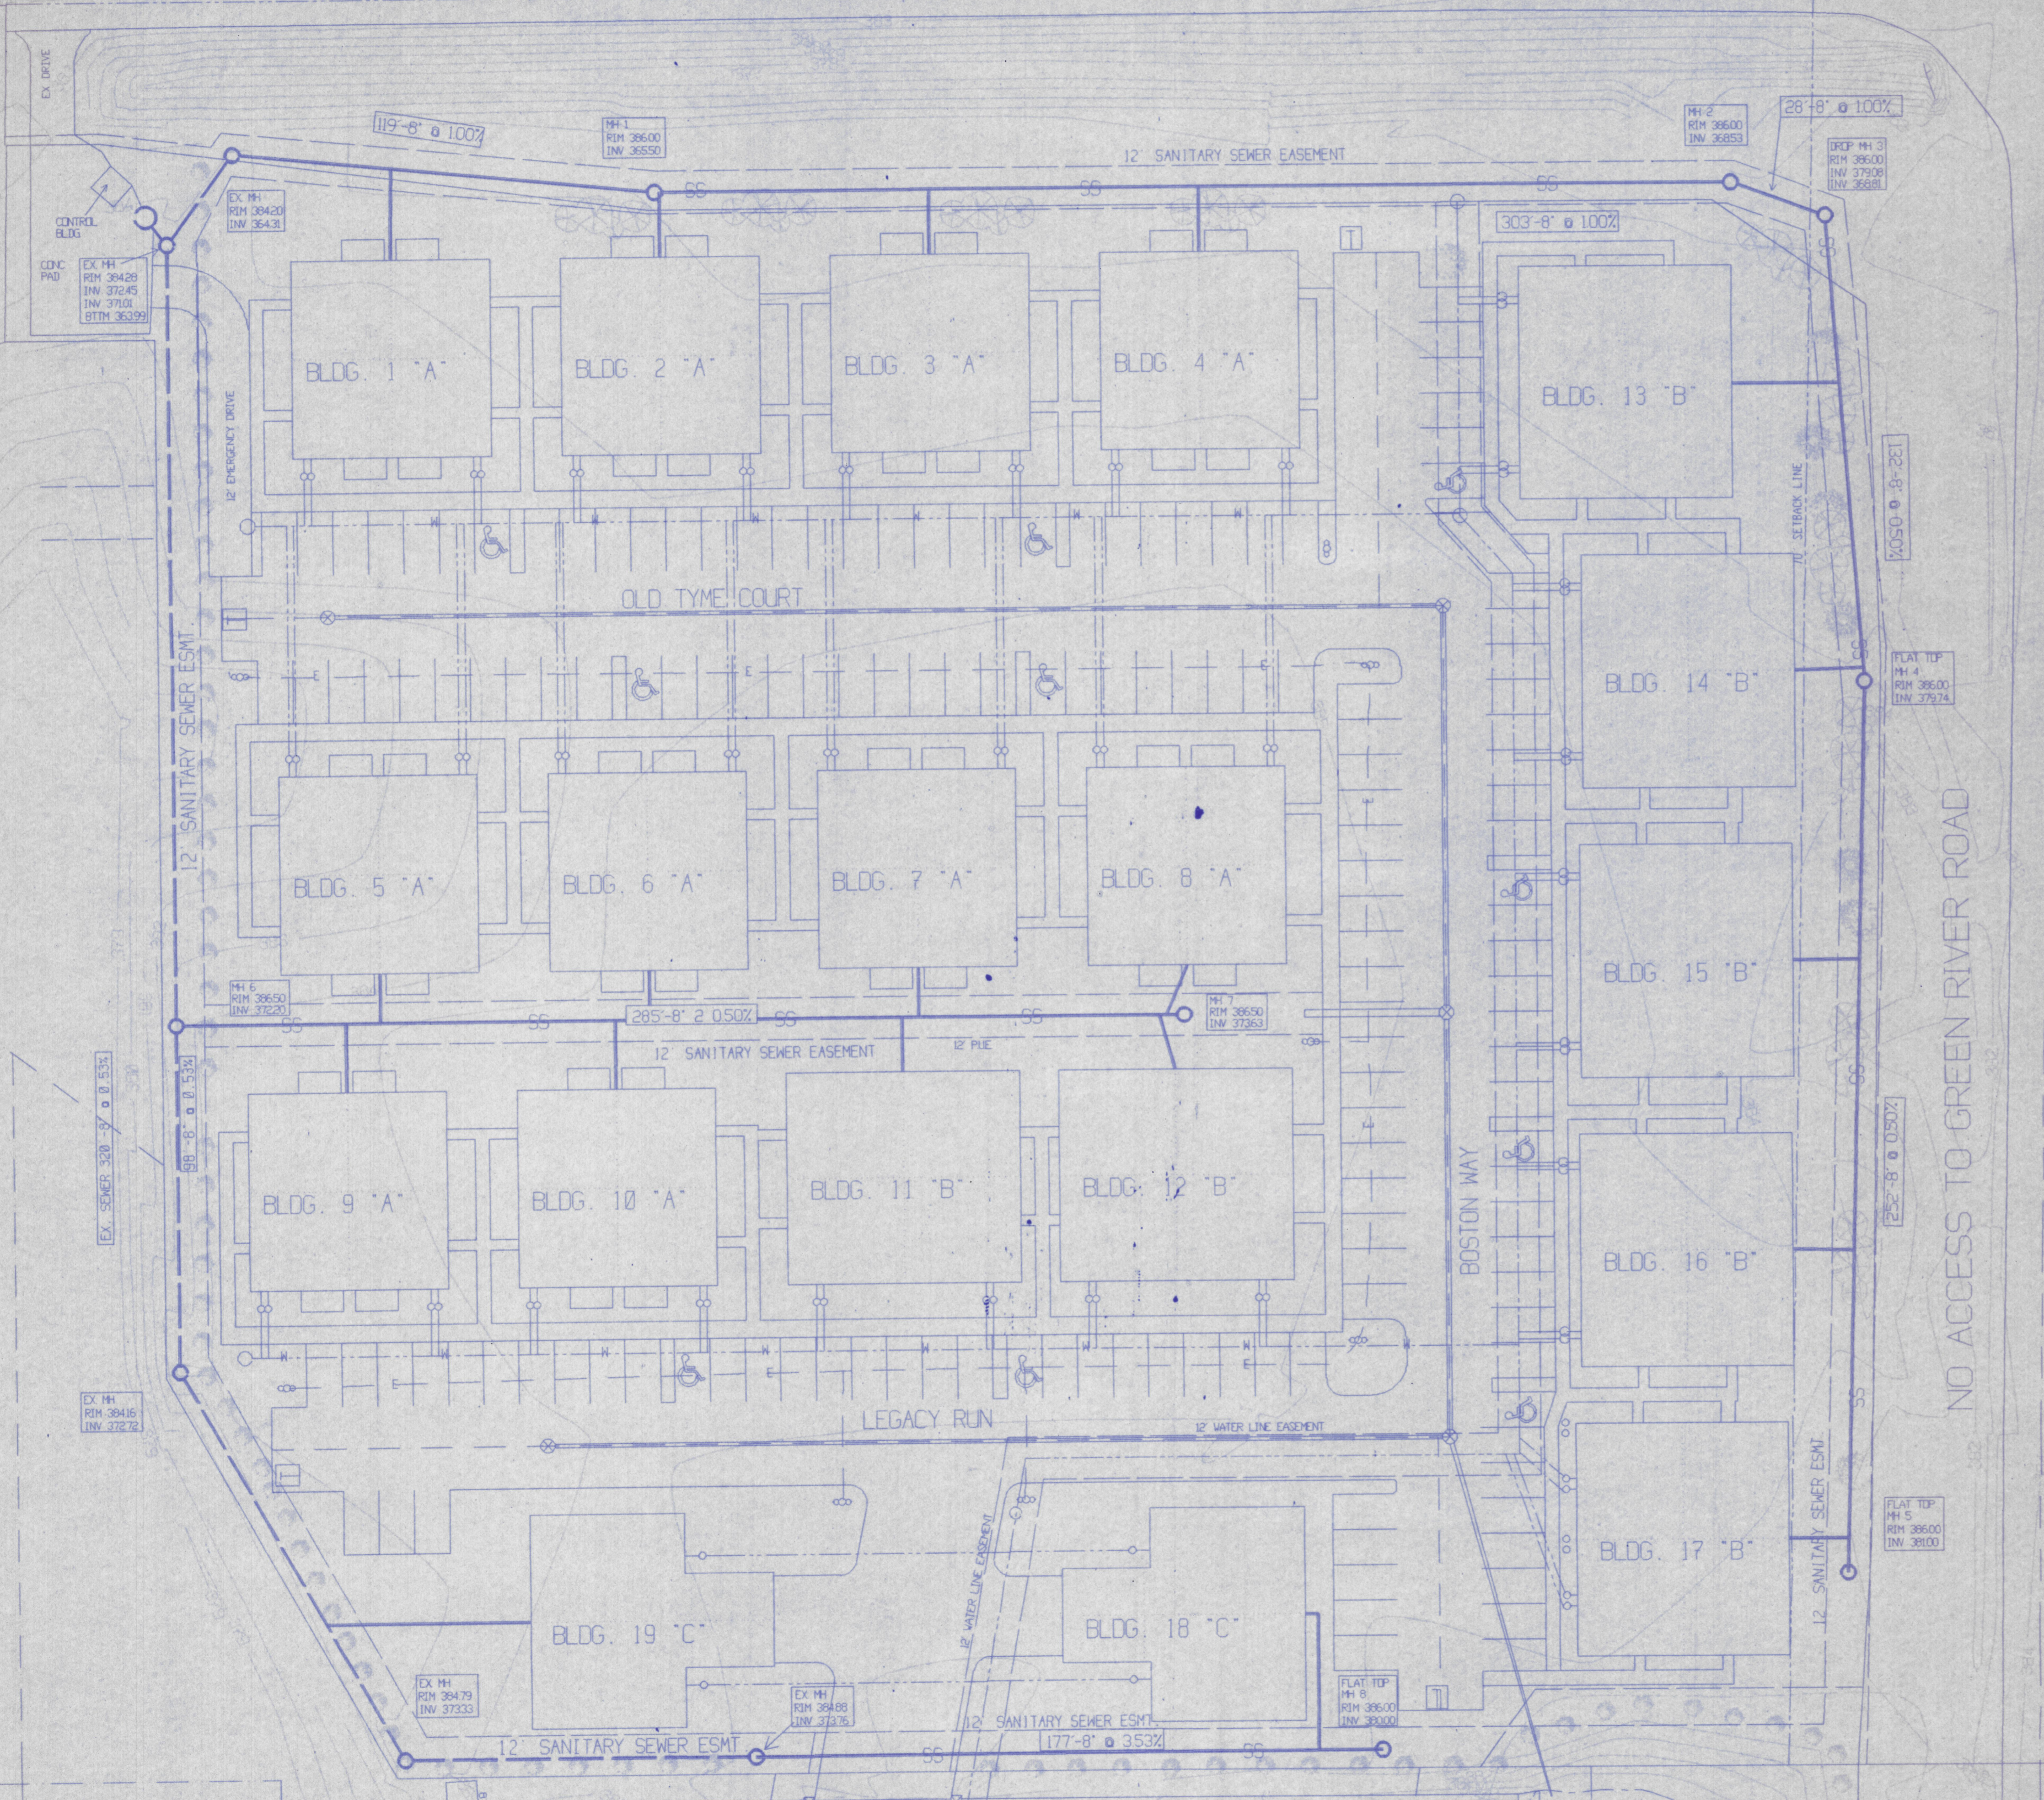


GREEN RIVER ROAD  
NO ACCESS TO GREEN RIVER ROAD

- LEGEND**
- LIGHT POLE
  - EXISTING CONTOURS
  - PAVEMENT
  - LOT LINE
  - CENTER LINE ROAD
  - EASEMENT
  - SANITARY SEWER (EXISTING)
  - SANITARY SEWER (PROPOSED)
  - STORM SEWER
  - WATER LINE
  - ELECTRIC LINE
  - DUMPSTER (6'x6.5'x6.5' typical)

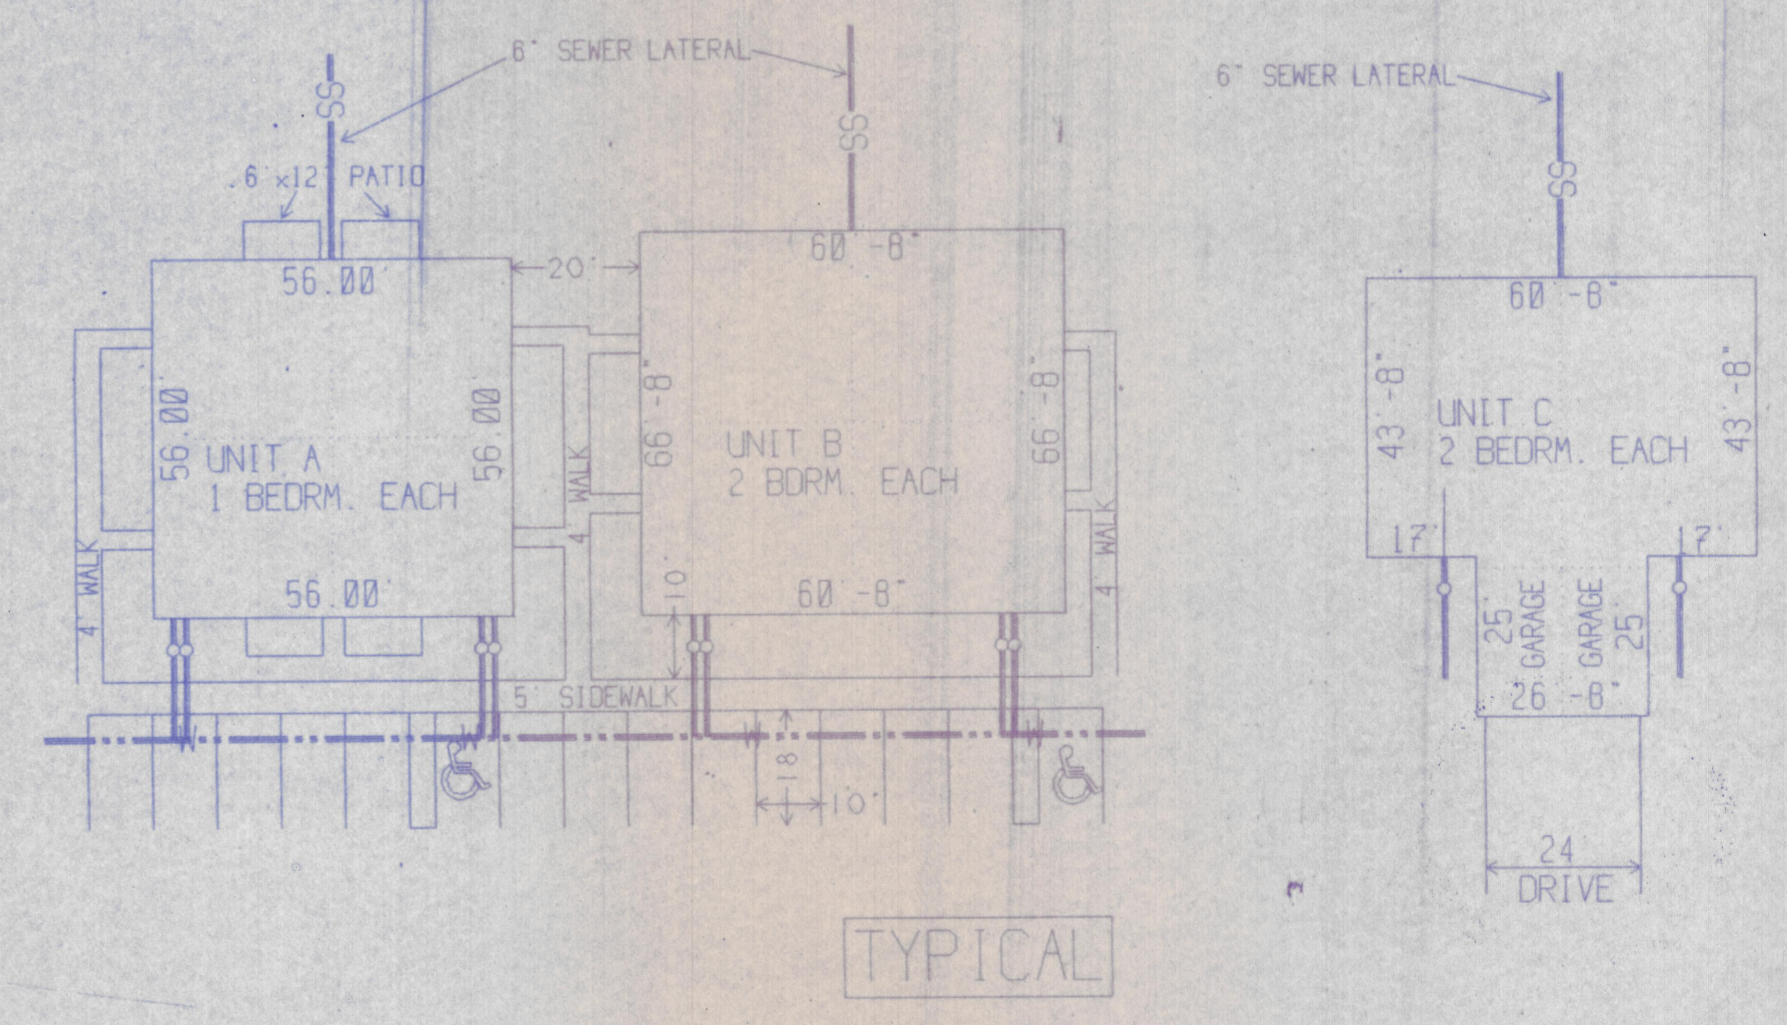

SANITARY SEWER-1296'-8" PIPE

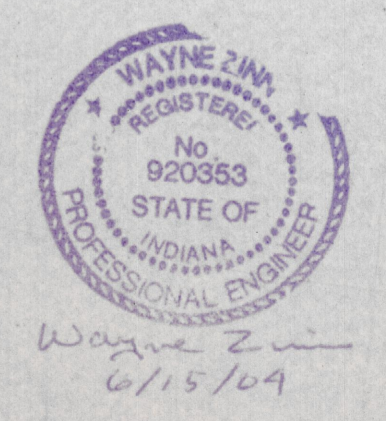

UTILITIES CONSULTING CO., INC.  
106 STATE STREET  
NEWBURGH, IN 47630  
HERITAGE CONDOMINIUMS AT KEYSTONE  
SANITARY SEWER PLAN

JOB# 0-3-11 SCALE: 1"=30'  
DATE: 6-10-2004 SHEET: 6

KEYSTONE SUBDIVISION SECTION VIIIC  
2001R00045425