


MATERIAL LIST		
CITY WATER MAIN		
Quantity	Unit	Description
691	LF	12" PVC C-900 Pipe
1	EA	20"x20"x12" Tapping Sleeve
1	EA	12" Tapping Valve
1	EA	12"x12"x6" Tee
1	EA	12" Gate Valve
1	EA	6" Gate Valve
1	EA	Automatic Flush Valve
2	EA	12" 45° Bend
1	EA	All Yellow Hydrant

S:\Projects\110-0097\Design\Misc Dwg\Waterline.dwg 08/16/11 14:38 Brad Coard Sys

▲	Revised Pipe Callouts & Added 22.5° Bend	Date

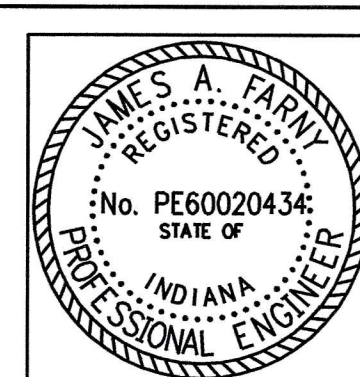

RECOMMENDED FOR APPROVAL	<i>James A. Farley</i>	10/11/11
DESIGNED BY	JAF	DATE
DRAWN BY	BEW	
CHECKED BY	RAP	
CHECKED BY	RAP	

**BERNARDIN · LOCHMUELLER & ASSOC., INC.**  
 6200 Vogel Road Evansville, Indiana 47715  
 (812)479-6200 / fax: (812)479-6262

**INTERSTATE CROSSING SUBDIVISION**  
 EVANSVILLE, INDIANA

**WATERLINE PLAN**

HORIZ. SCALE	1"=40'	PROJECT	--
VERT. SCALE	N/A	DATE:	08/16/11
DRAWN BY	B.E.W.	ISSUED:	
DESIGNED BY	J.A.F.	SHEET	10
BLA PROJ. NO.	110-0097-0PD		