


1" = 50' Horz.
1" = 5' Vert.

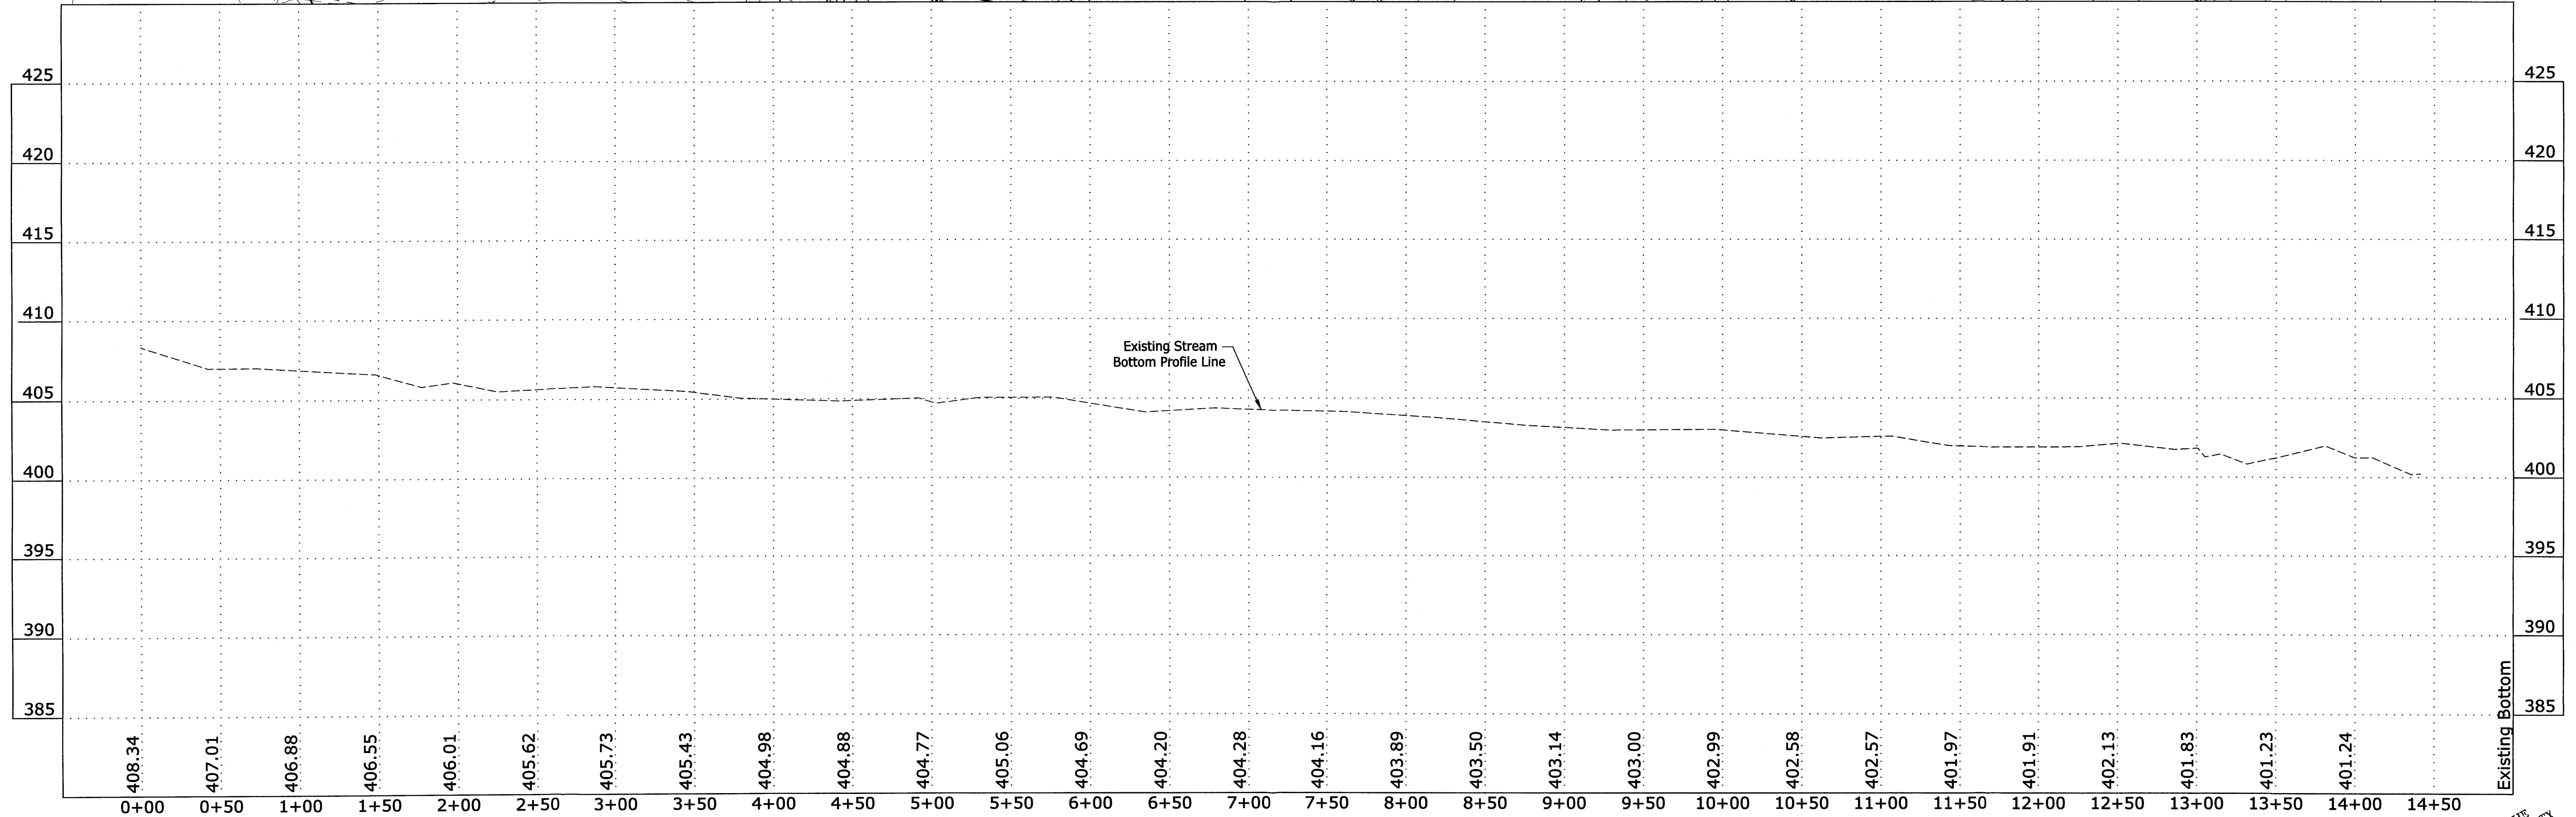


RECEIVED BY THE
VAN BUREN COUNTY
SURVEY DEPARTMENT
10 24 2018
EVANSVILLE, IN
VAN BUREN COUNTY
PLANNING BOARD

This drawing and/or specifications is provided as an instrument of service provided by Cash Wagner & Associates, PC and is intended for use on this project only. All drawings, specifications, designs, models, sheets, calculations, and arrangements appearing herein constitute the original and unpublished work of and remain the property of Cash Wagner & Associates, PC. Any reproduction, use or disclosure of the proprietary information contained herein without the prior written consent of the Cash Wagner & Associates, PC is strictly prohibited.

Written dimensions shown hereon shall take precedence over scaled dimensions. Contractors shall calculate and measure required dimensions. Notify Cash Wagner & Associates, PC with any variations in dimensions or conditions from those indicated on these drawings. This drawing was based on available information. Commencement of Work constitutes verification and acceptance of existing conditions.

Application of a material or equipment to Work installed by others constitutes acceptance of that Work and assumption of responsibility for satisfactory installation.

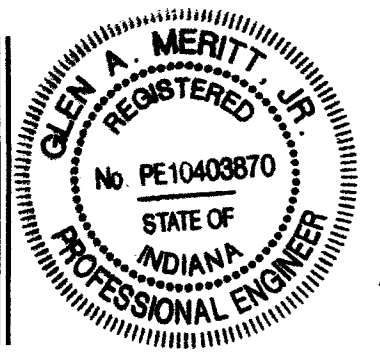

Glenn A. Meritt
SIGNATURE
24 Oct 18
DATE



414 CITADEL CIRCLE
SUITE B
EVANSVILLE, IN 47715
PH: 812.401.5561
FAX: 812.401.5563
CELL: 812.774.2988
E-MAIL: GMERITT@CASHWAGGNER.COM

NO.	DATE	BY	DESCRIPTION

PROJECT NO.: 18-3339
DESIGNED BY: G.A.M.
DRAWN BY: A.W.W.
FILENAME: 3339 BASE
LAYOUT TAB: STREAM PROFILE
SCALE: As Shown

PROJECT: **MAGNOLIA RIDGE**
ADDRESS: **NORTH GREEN RIVER ROAD
EVANSVILLE, INDIANA**

**EXISTING STREAM
PLAN & PROFILE**

DATE: **10.24.18**
DRAWING NO.: **1**
OF: 2