


REVISED STREET PLANS
OAK VIEW PLACE

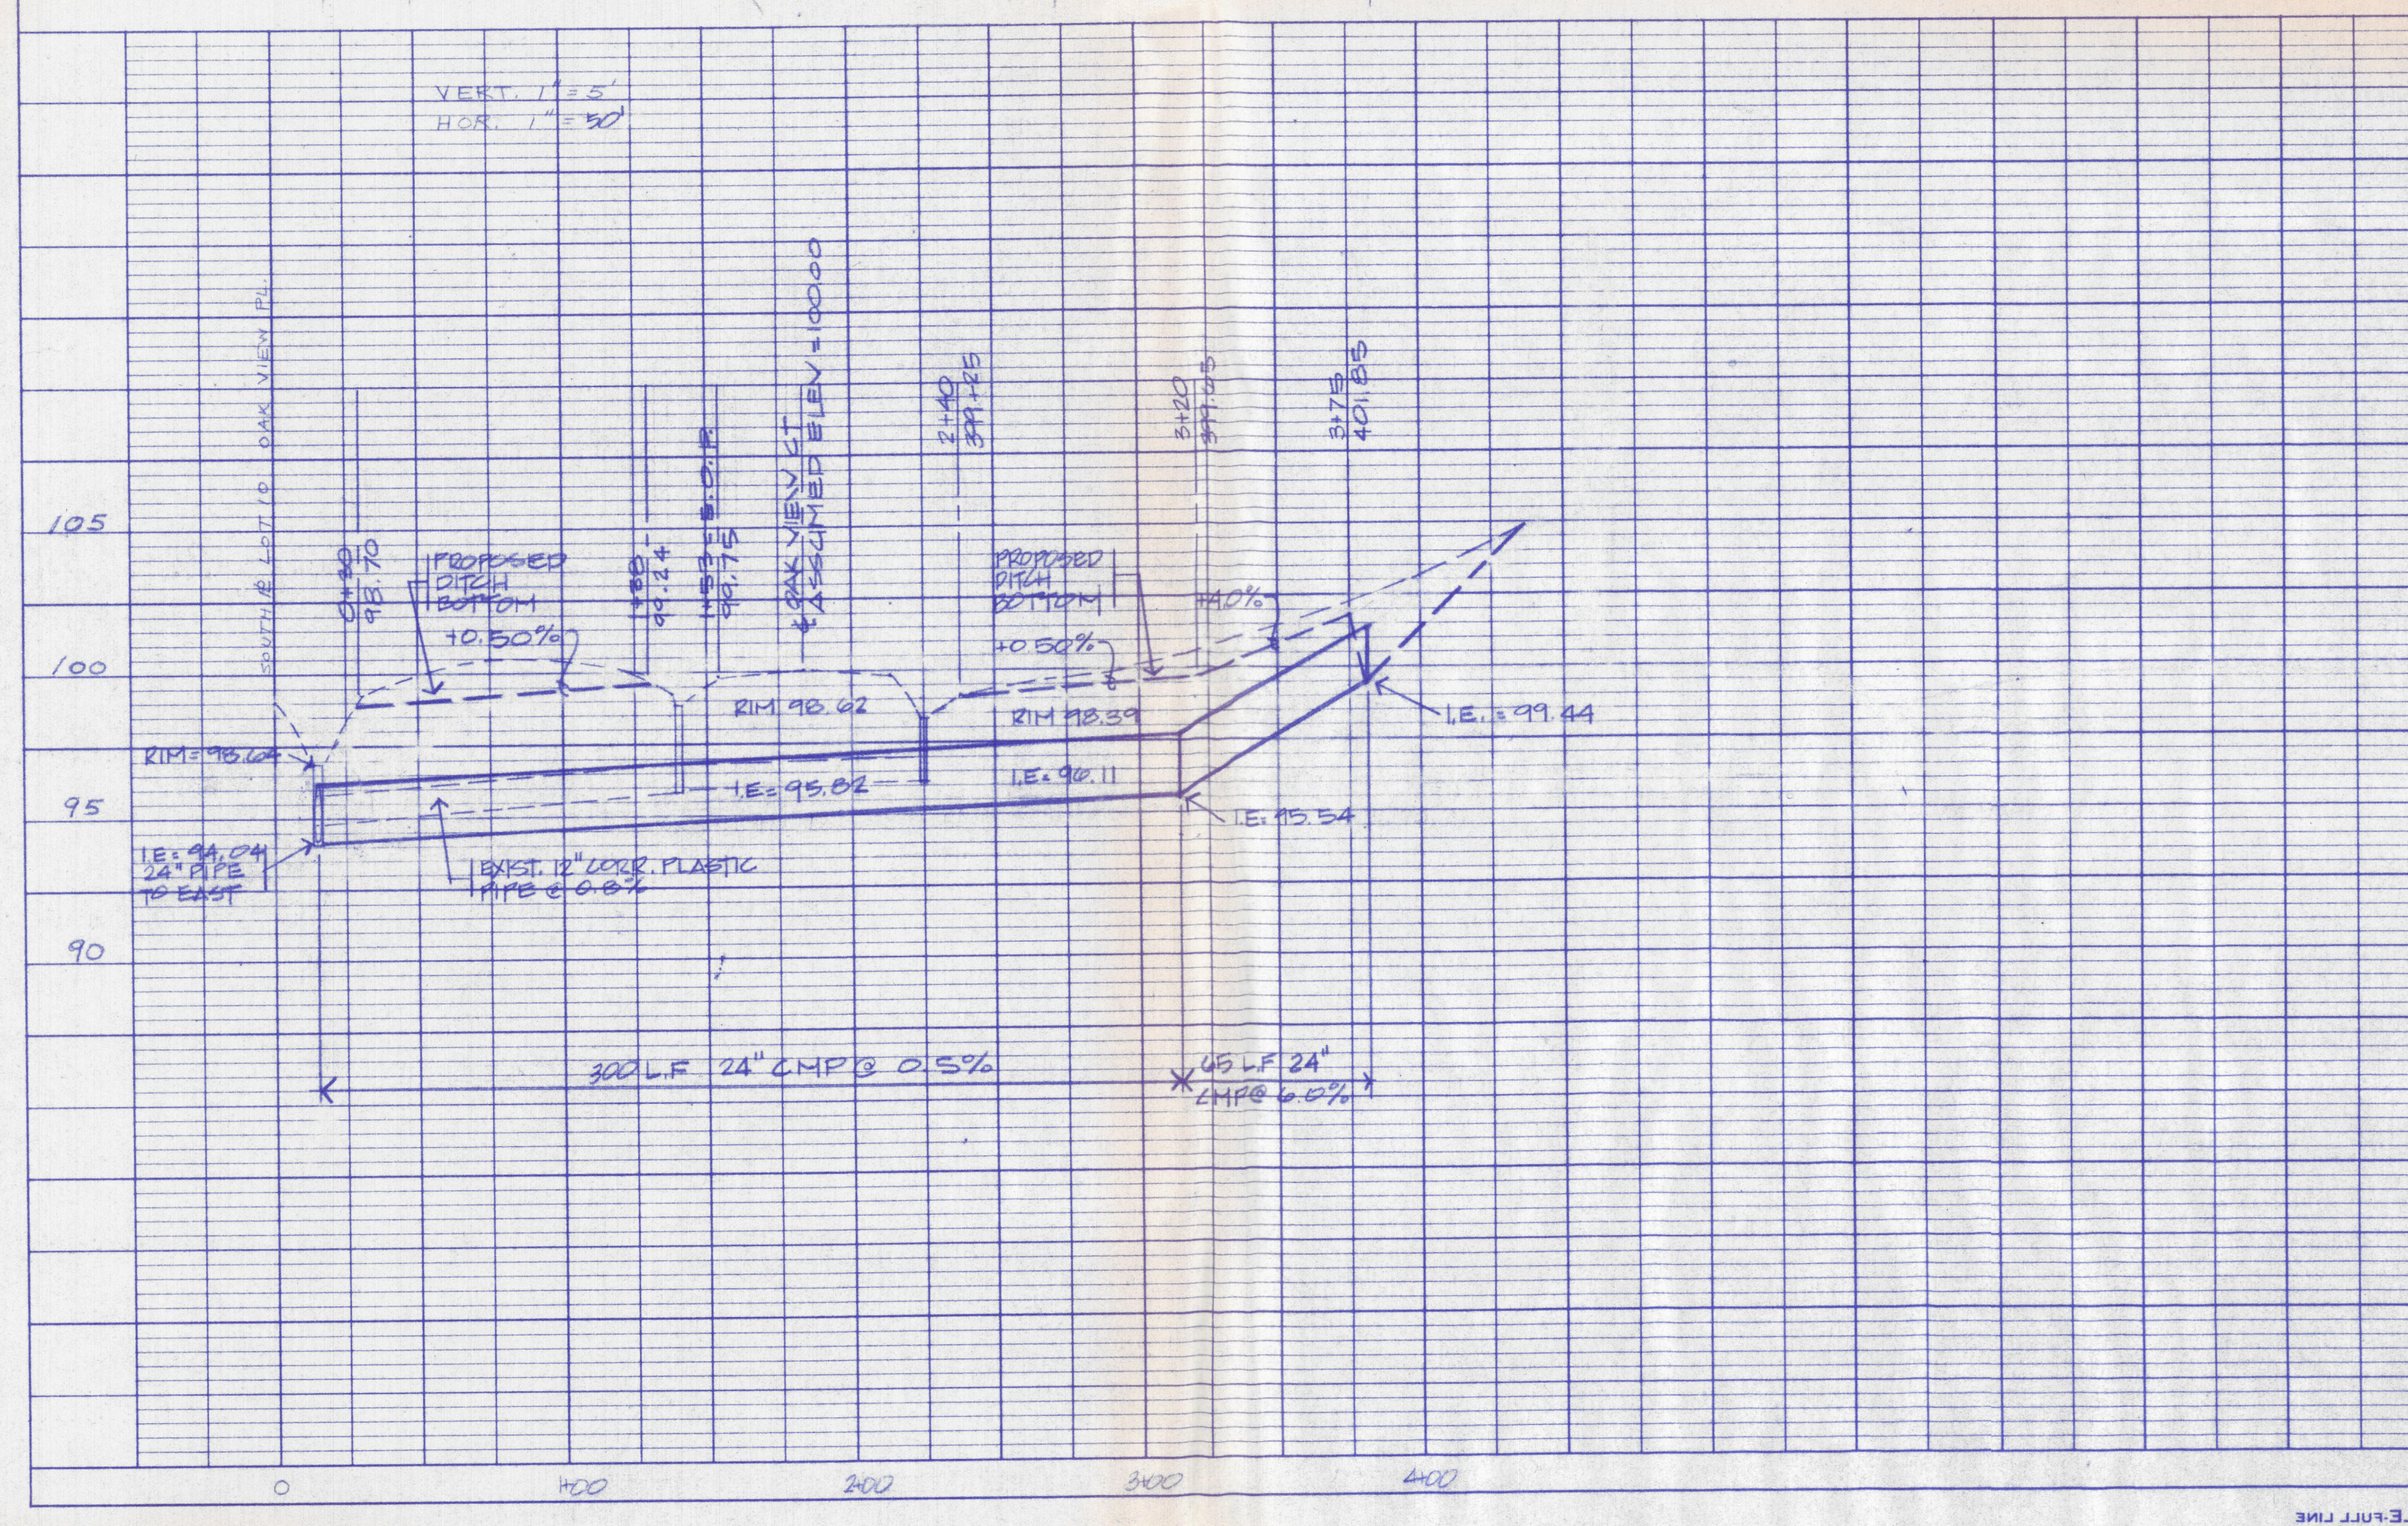

ACCU
 SURVEYING AND ENGINEERING
 6248 E. HERITAGE DRIVE
 EVANSVILLE, INDIANA 47715
 TELEPHONE (812) 477-6219

DATE: _____
 BY: _____
 CHECKED: _____
 IN CHARGE: _____
 PROJECT: _____
 SHEET: _____

DATE: _____
 BY: _____
 CHECKED: _____
 IN CHARGE: _____
 PROJECT: _____
 SHEET: _____

PRINTED IN U.S.A.
 PLATE 1-SINGLE PLAN AND PROFILE-SHEET
 HIGHWAY FEDERAL AID SHEET

SHEET 4