


FEDERAL ROAD REGION NO.	STATE	PROJECT NO.	FISCAL YEAR	SHEET NO.	TOTAL SHEETS
5	IND.			5	13

PLAN

SURVYD. S. NOBLE, D. GYLISWORTH
 PLOTTD. G. YELLIG
 NOTE BOOK GRABS CHECKED. B. NICHOLSON
 No. STRUCTURE NOTATIONS CHECKED.

PROFILE

SURVYD. S. NOBLE, D. GYLISWORTH
 PLOTTD. G. YELLIG
 NOTE BOOK GRABS CHECKED. B. NICHOLSON
 No. STRUCTURE NOTATIONS CHECKED.

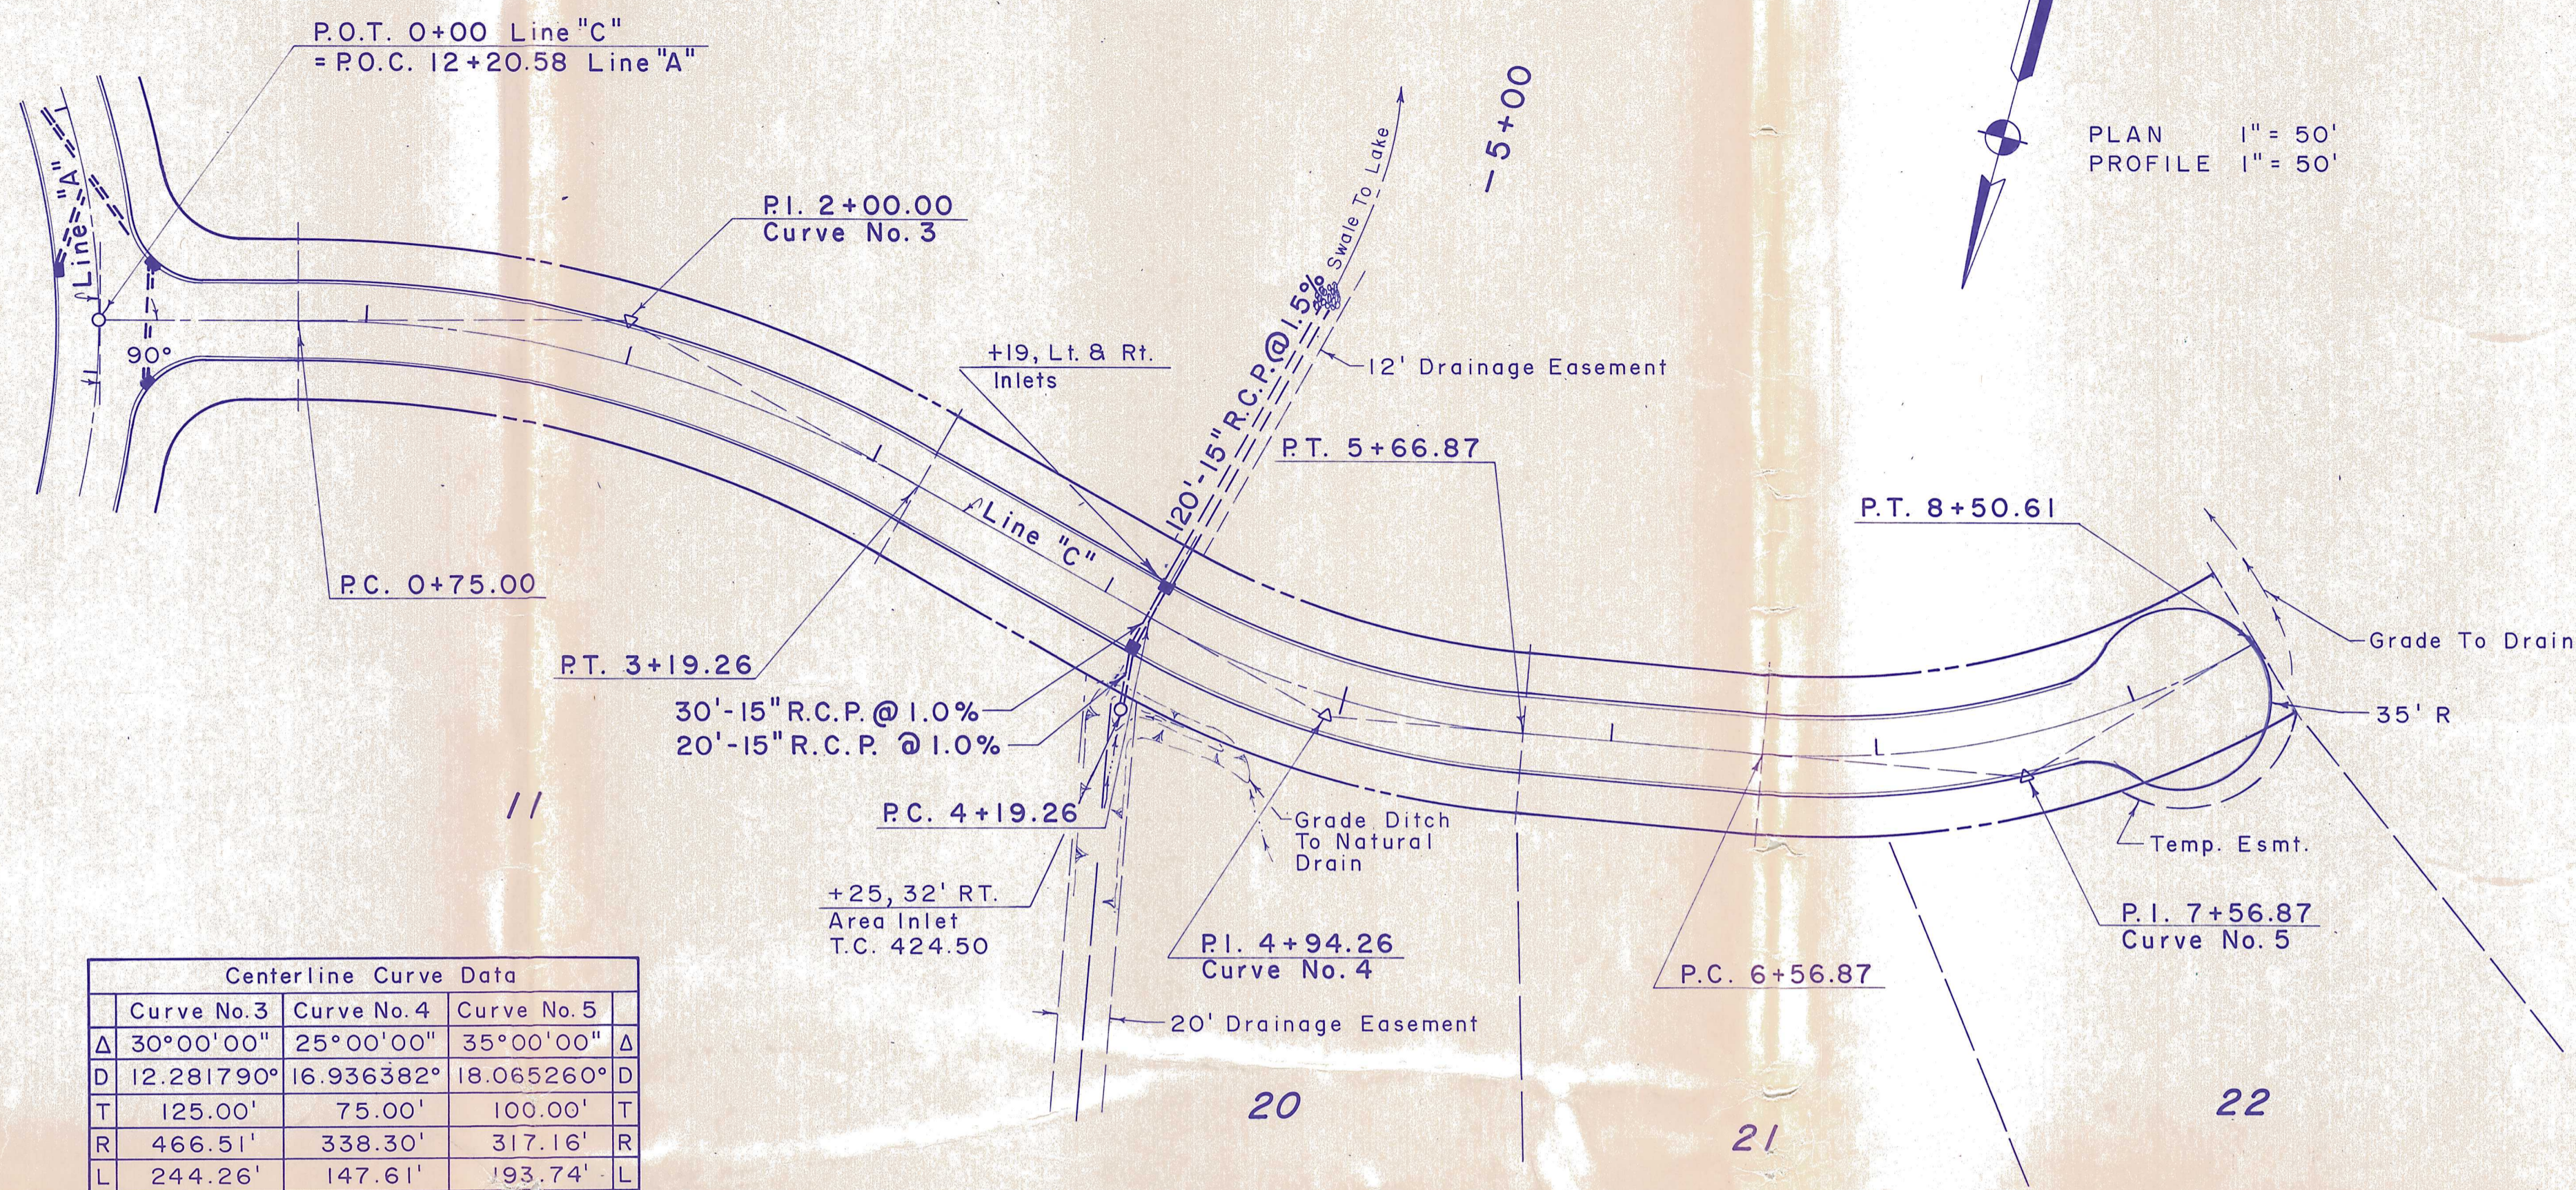

Centerline Curve Data

Curve No. 3	Curve No. 4	Curve No. 5
Δ 30°00'00"	25°00'00"	35°00'00"
D 12.281790'	16.936382'	18.065260'
T 125.00'	75.00'	100.00'
R 466.51'	338.30'	317.16'
L 244.26'	147.61'	193.74'
C 241.48'	146.44'	193.74'

INDIAN LAKE ROAD

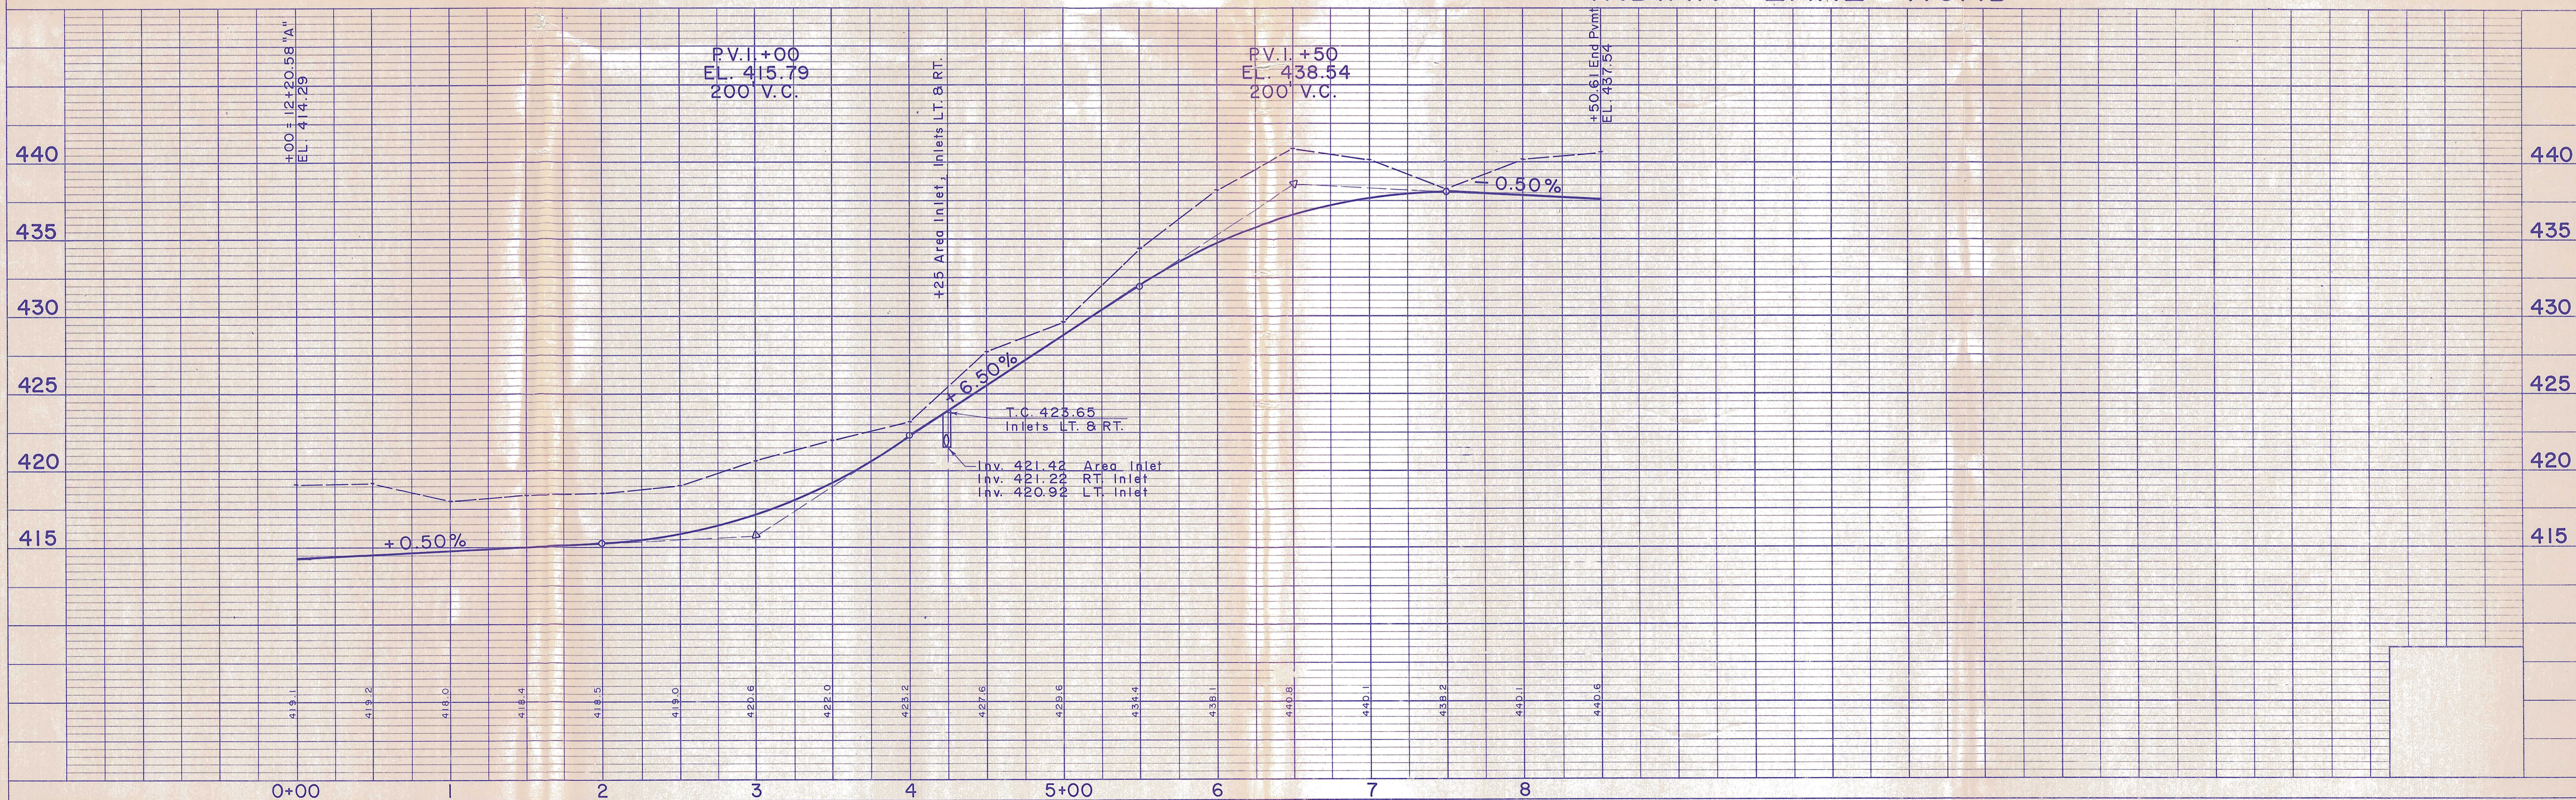


PLATE 1 - PLAN - PROFILE B. R. R. STANDARD 1975

PROJECT NO.	LINE	SHEET NO.	TOTAL SHEETS	FILE
	"C"	5	13	