



5
962075 SQ FT
22.09 ACRES

6
764205 SQ FT
17.54 ACRES

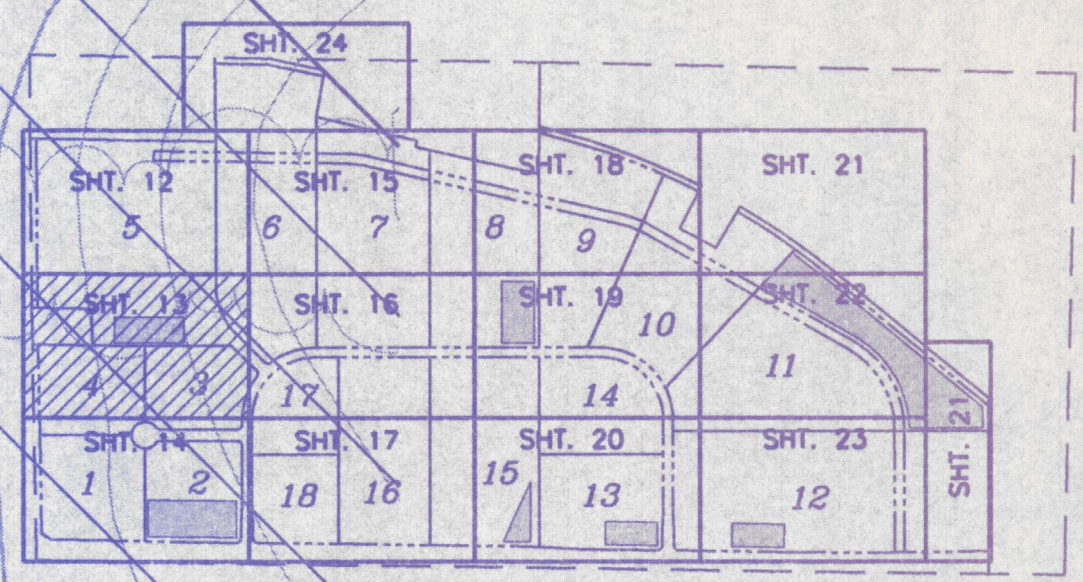

LOCATION MAP

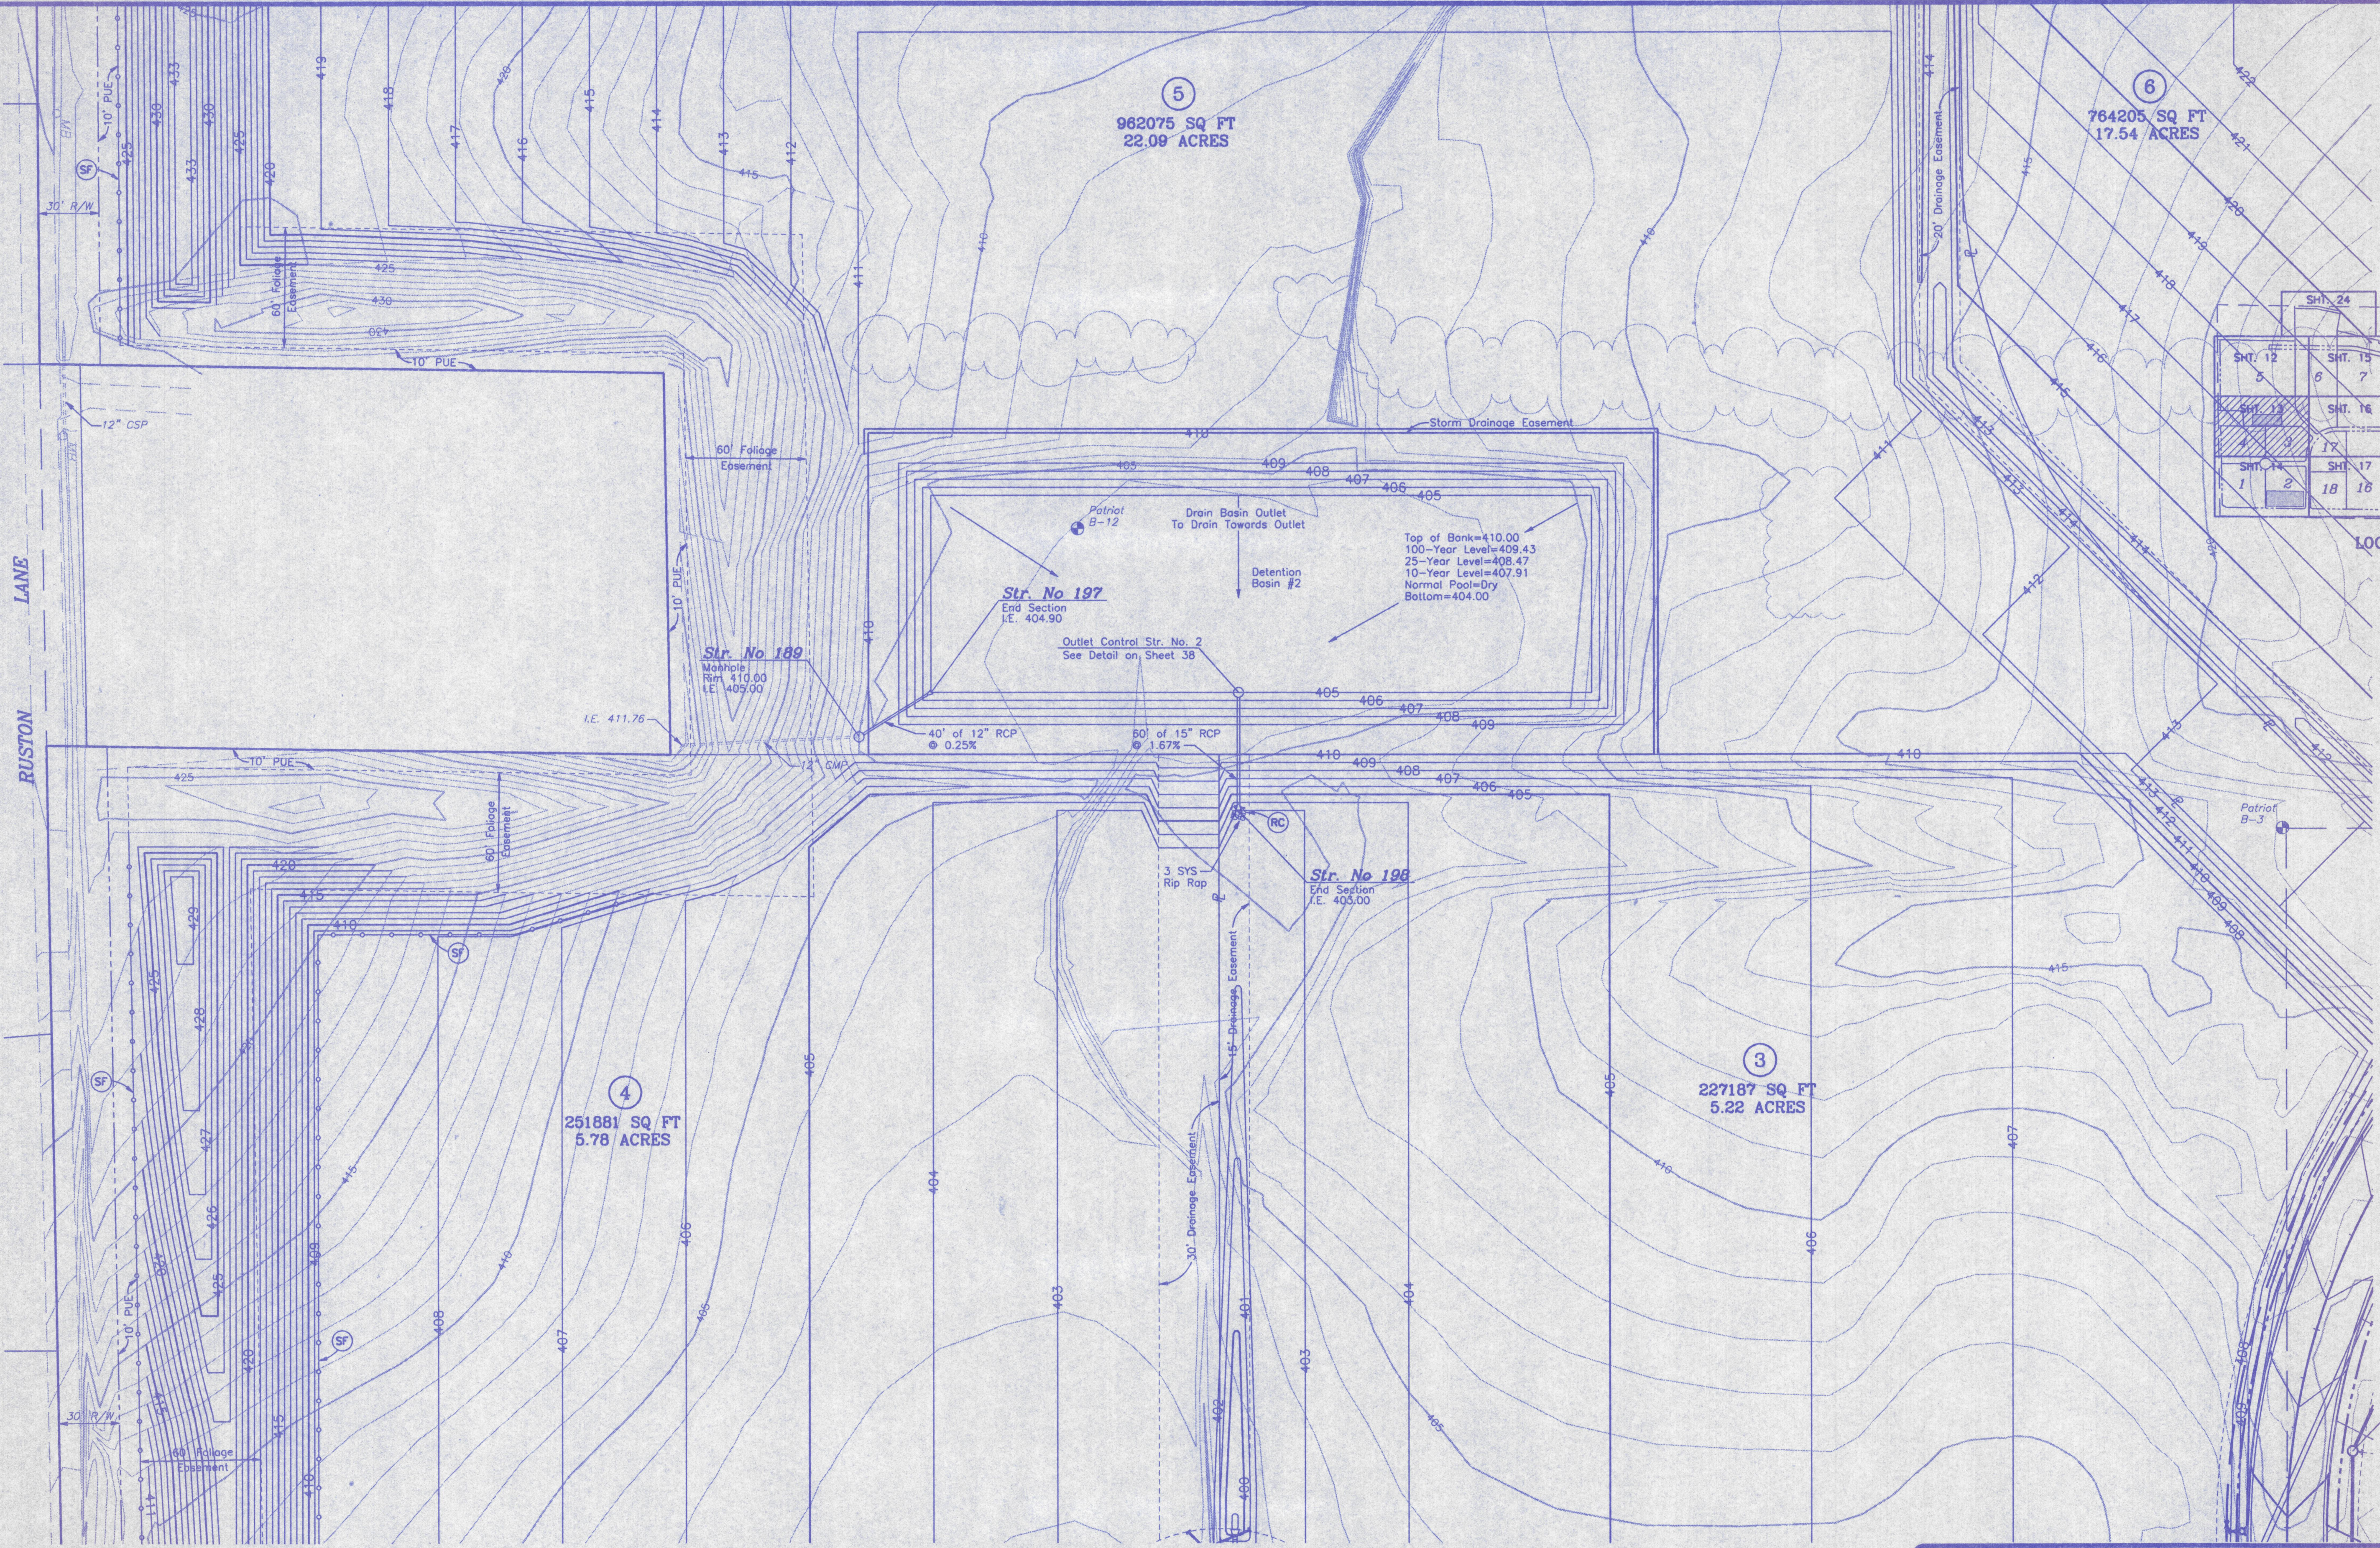

Top of Bank=410.00
100-Year Level=409.43
25-Year Level=408.47
10-Year Level=407.91
Normal Pool=Dry
Bottom=404.00

Str. No 197
End Section
I.E. 404.90

Str. No 189
Manhole
Rim 410.00
I.E. 405.00

Str. No 198
End Section
I.E. 403.00

4
251881 SQ FT
5.78 ACRES

3
227187 SQ FT
5.22 ACRES

Str. No 510
Manhole
See Sheet 7

REVISION	NO.	DATE



VANDERBURGH INDUSTRIAL PARK
SITE GRADING PLAN
FOR
EVANSVILLE INDUSTRIAL FOUNDATION
VANDERBURGH COUNTY, INDIANA

Prepared By
BERNARDIN LOCHMUELLER & ASSOC., INC.
Planners - Engineers - Surveyors
6000 Ridge Road
Evansville, IN 47715 (317) 439-0200

DATE: 9/8/99
PROJECT NO.: 199-0077 OPD
ISSUED: FOR CONSTRUCTION

13