

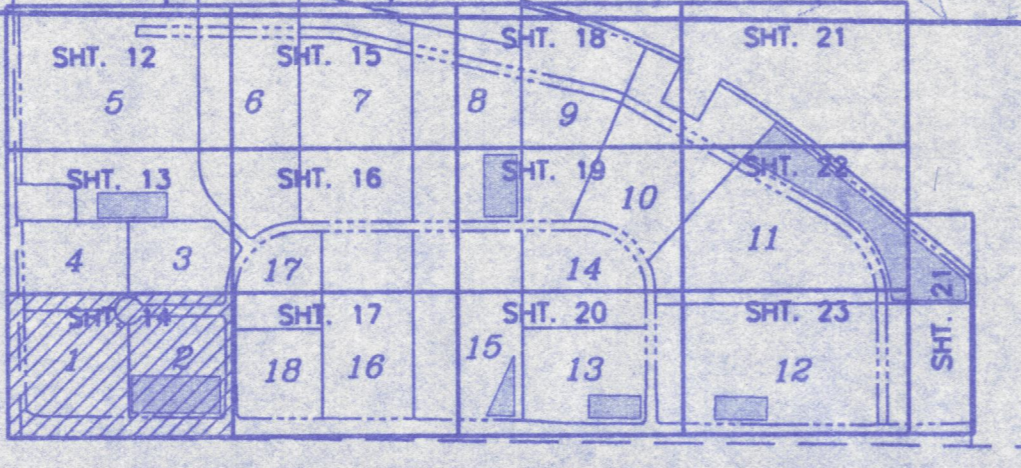
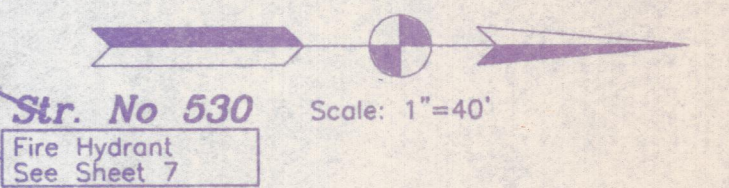


S:\Projects\199-0077\CD\0303.dwg 09/08/99 08:35 Paul

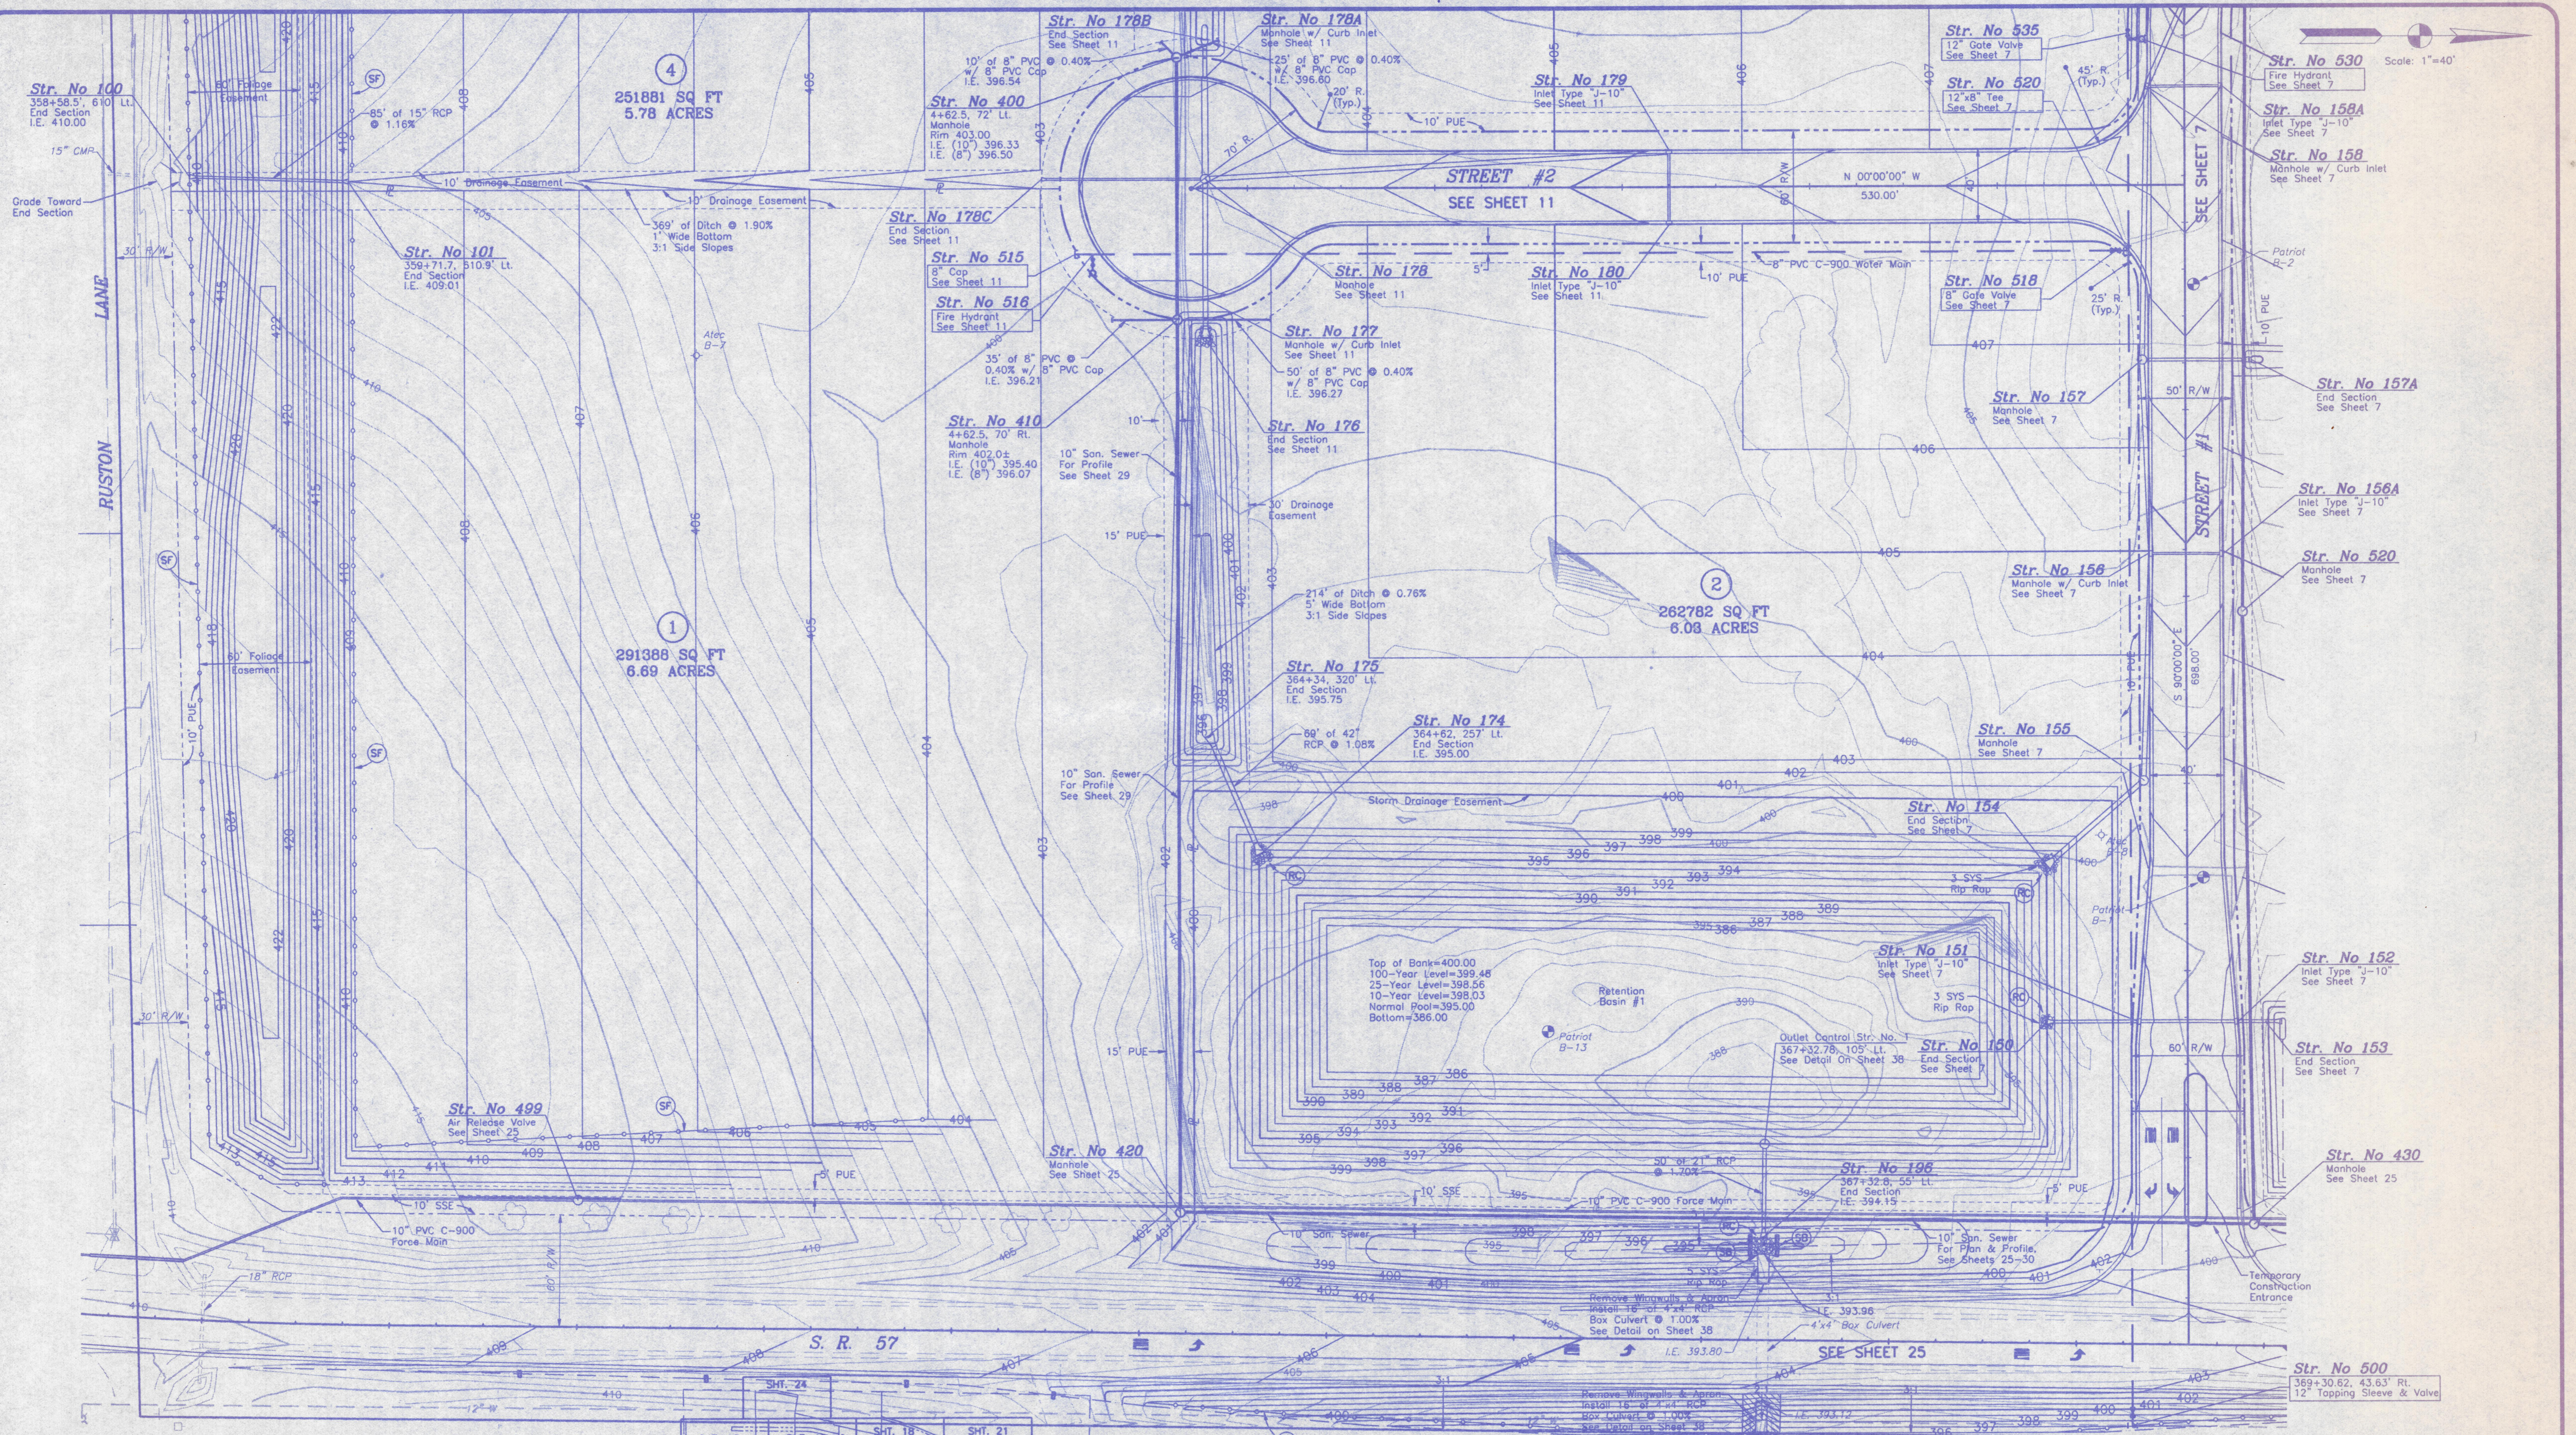

LOCATION MAP

REVISION	NO.	DATE

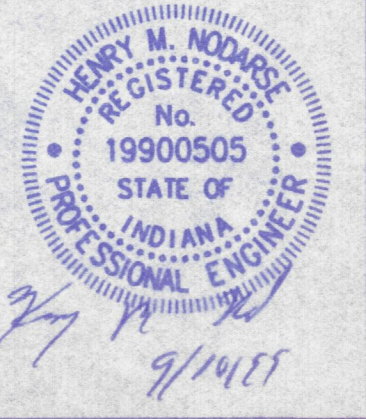

VANDERBURGH INDUSTRIAL PARK
 SITE GRADING PLAN
 FOR
EVANSVILLE INDUSTRIAL FOUNDATION
 WANDERBURGH COUNTY, INDIANA

Prepared by
BERNARDIN LOCHMUELLER & ASSOC., INC.
 Planners - Engineers - Surveyors
 6000 Vogel Road
 Evansville, IN 47715 (812) 419-8300

DATE: 9/8/99
 PROJECT NO.: 199-0077 OPD
 ISSUED FOR CONSTRUCTION

14