

LOCATION MAP

6
764205 SQ FT
17.54 ACRES


7
662242 SQ FT
15.20 ACRES

8
547164 SQ FT
12.56 ACRES
FPG=400.5

17
204583 SQ FT
4.70 ACRES


16
462266 SQ FT
10.61 ACRES

15
556165 SQ FT
12.77 ACRES
FPG=400.5

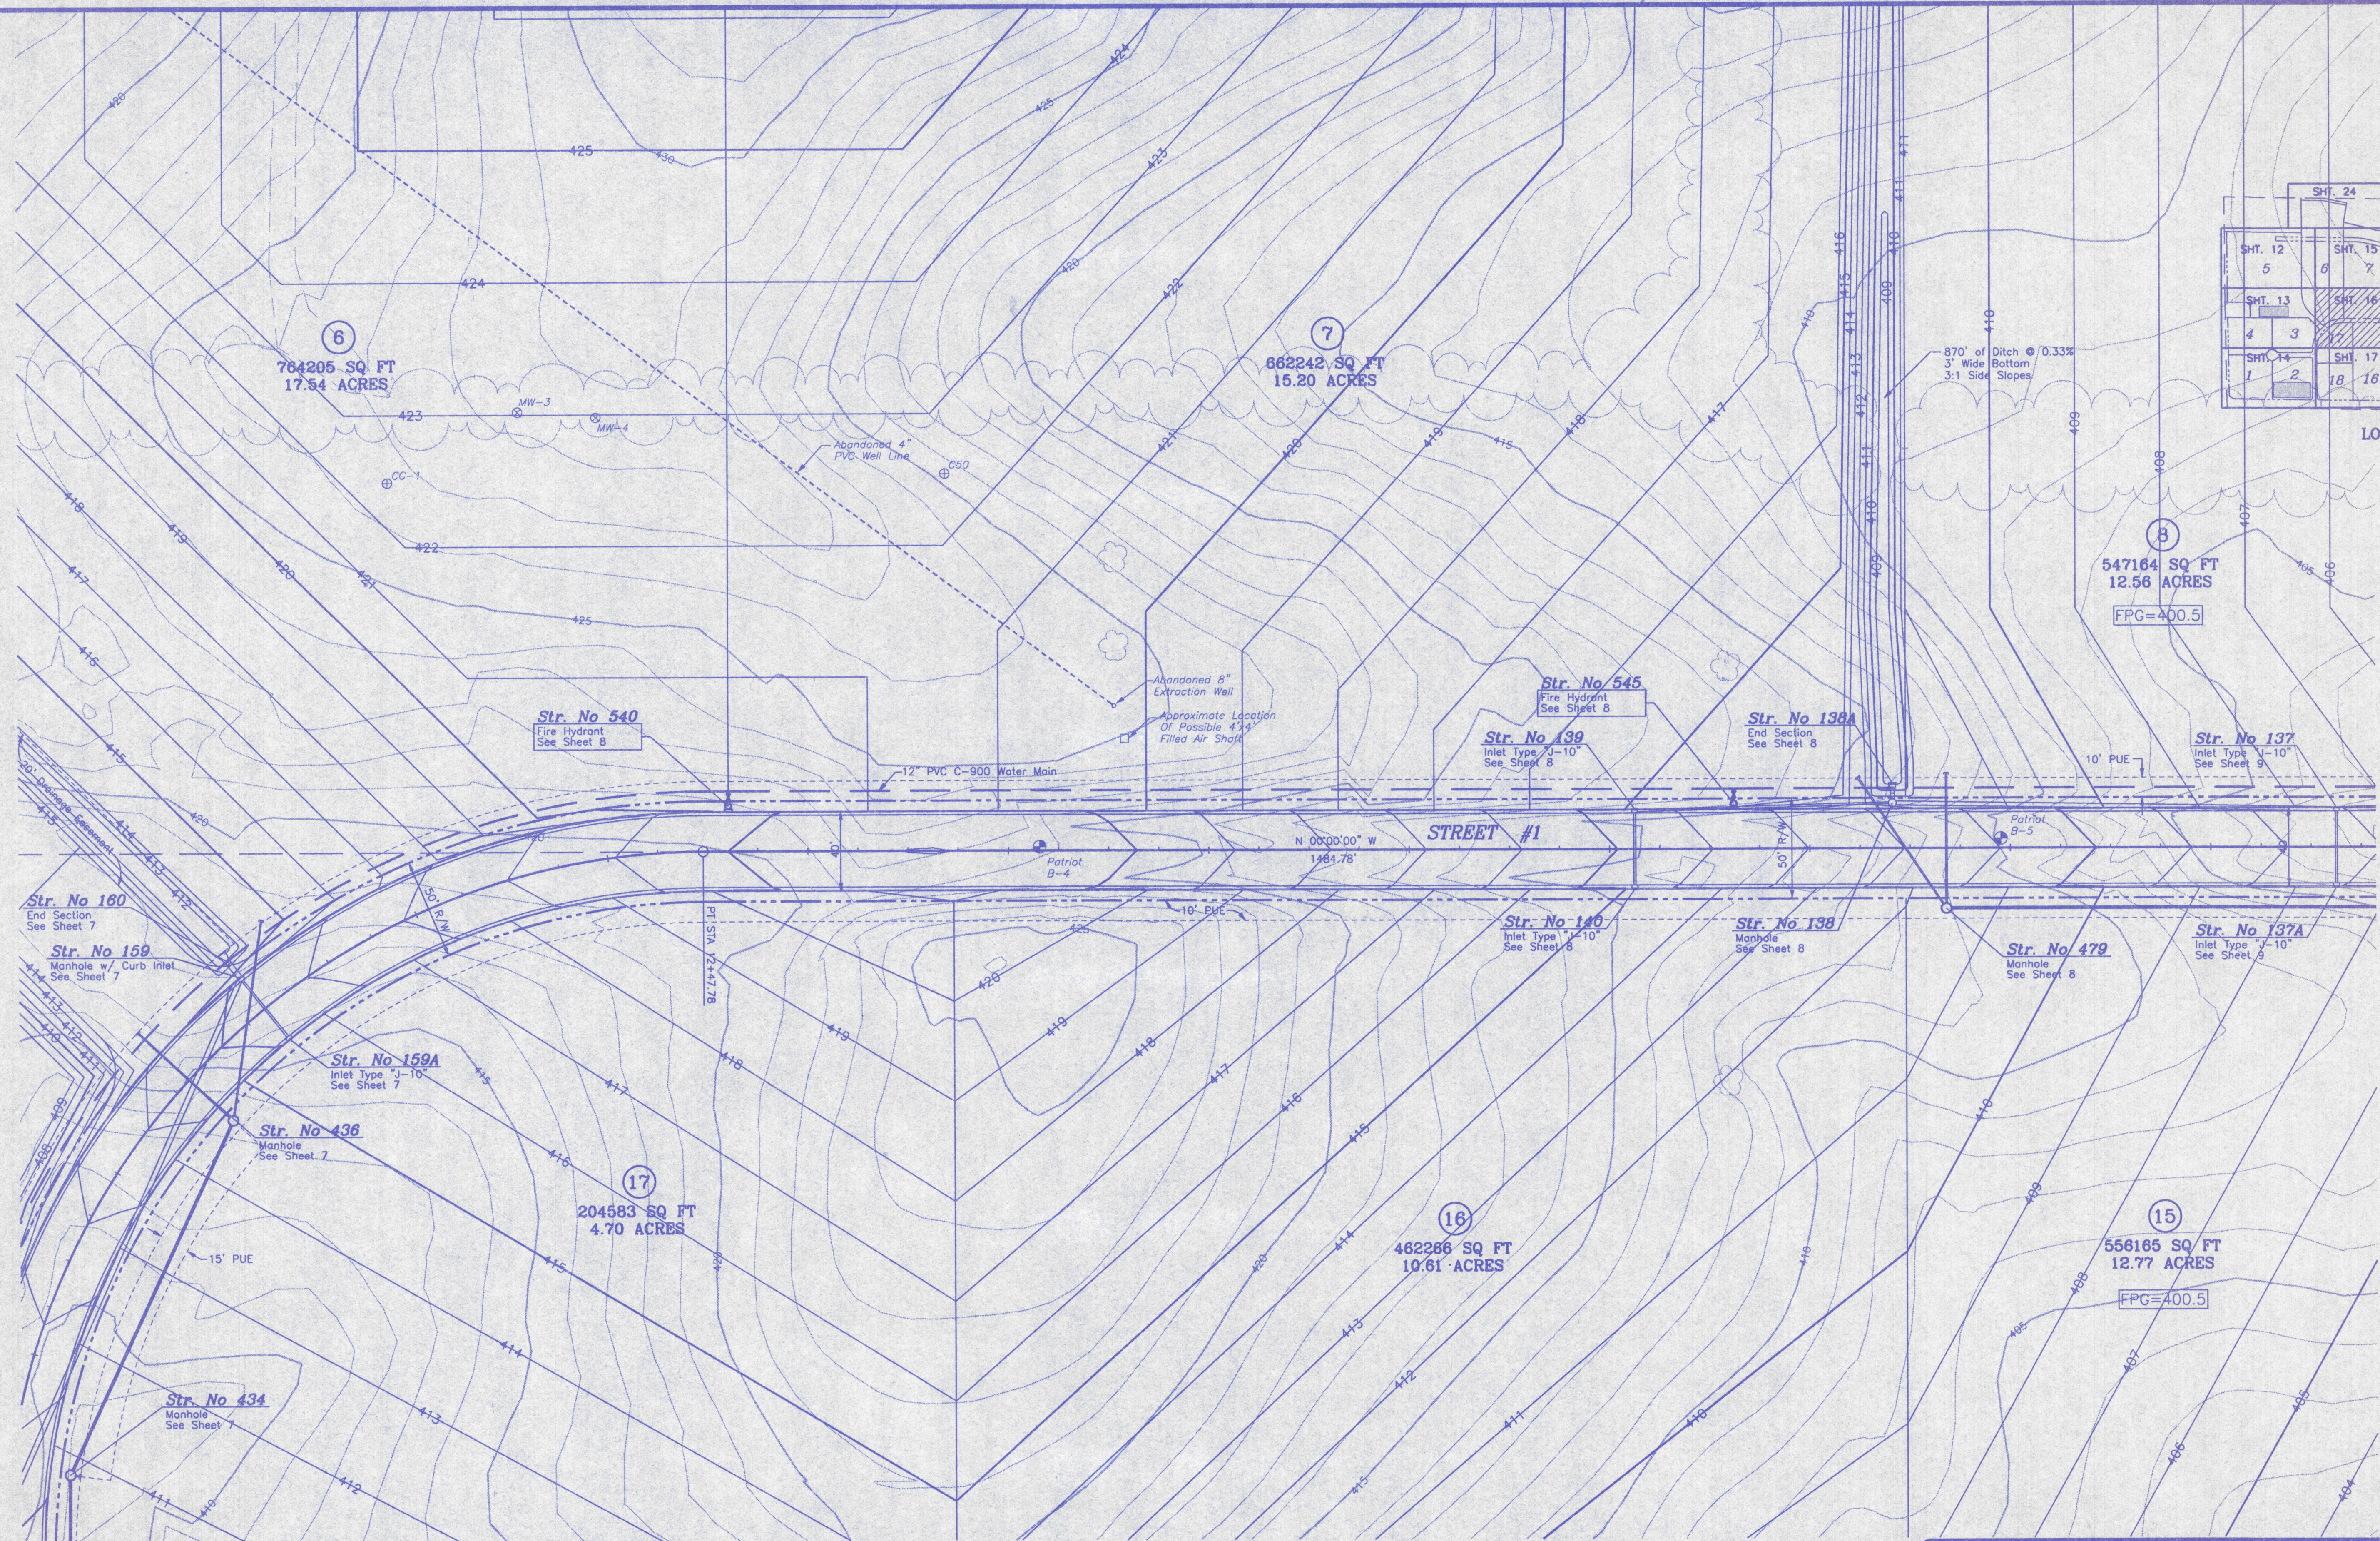

S:\Projects\199-0077\cadd\cadd.dwg 09/08/99 09:05 Paul

REVISION	NO.	DATE

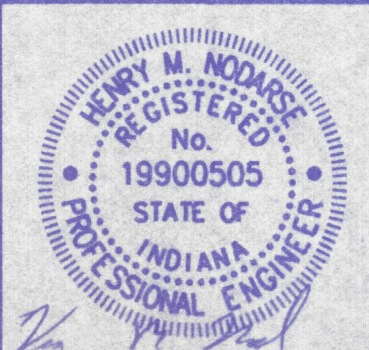

VANDERBURGH INDUSTRIAL PARK
SITE GRADING PLAN
FOR
EVANSVILLE INDUSTRIAL FOUNDATION
VANDERBURGH COUNTY, INDIANA

Prepared By
BERNARDIN LOCHMUELLER & ASSOC., INC.
Planners - Engineers - Surveyors
2000 Regal Court
Danville, IN 47515 (317) 249-0388

DATE: 9/8/99
PROJECT NO.: 199-0077 OPD
ISSUED: FOR CONSTRUCTION

16