


LOCATION MAP

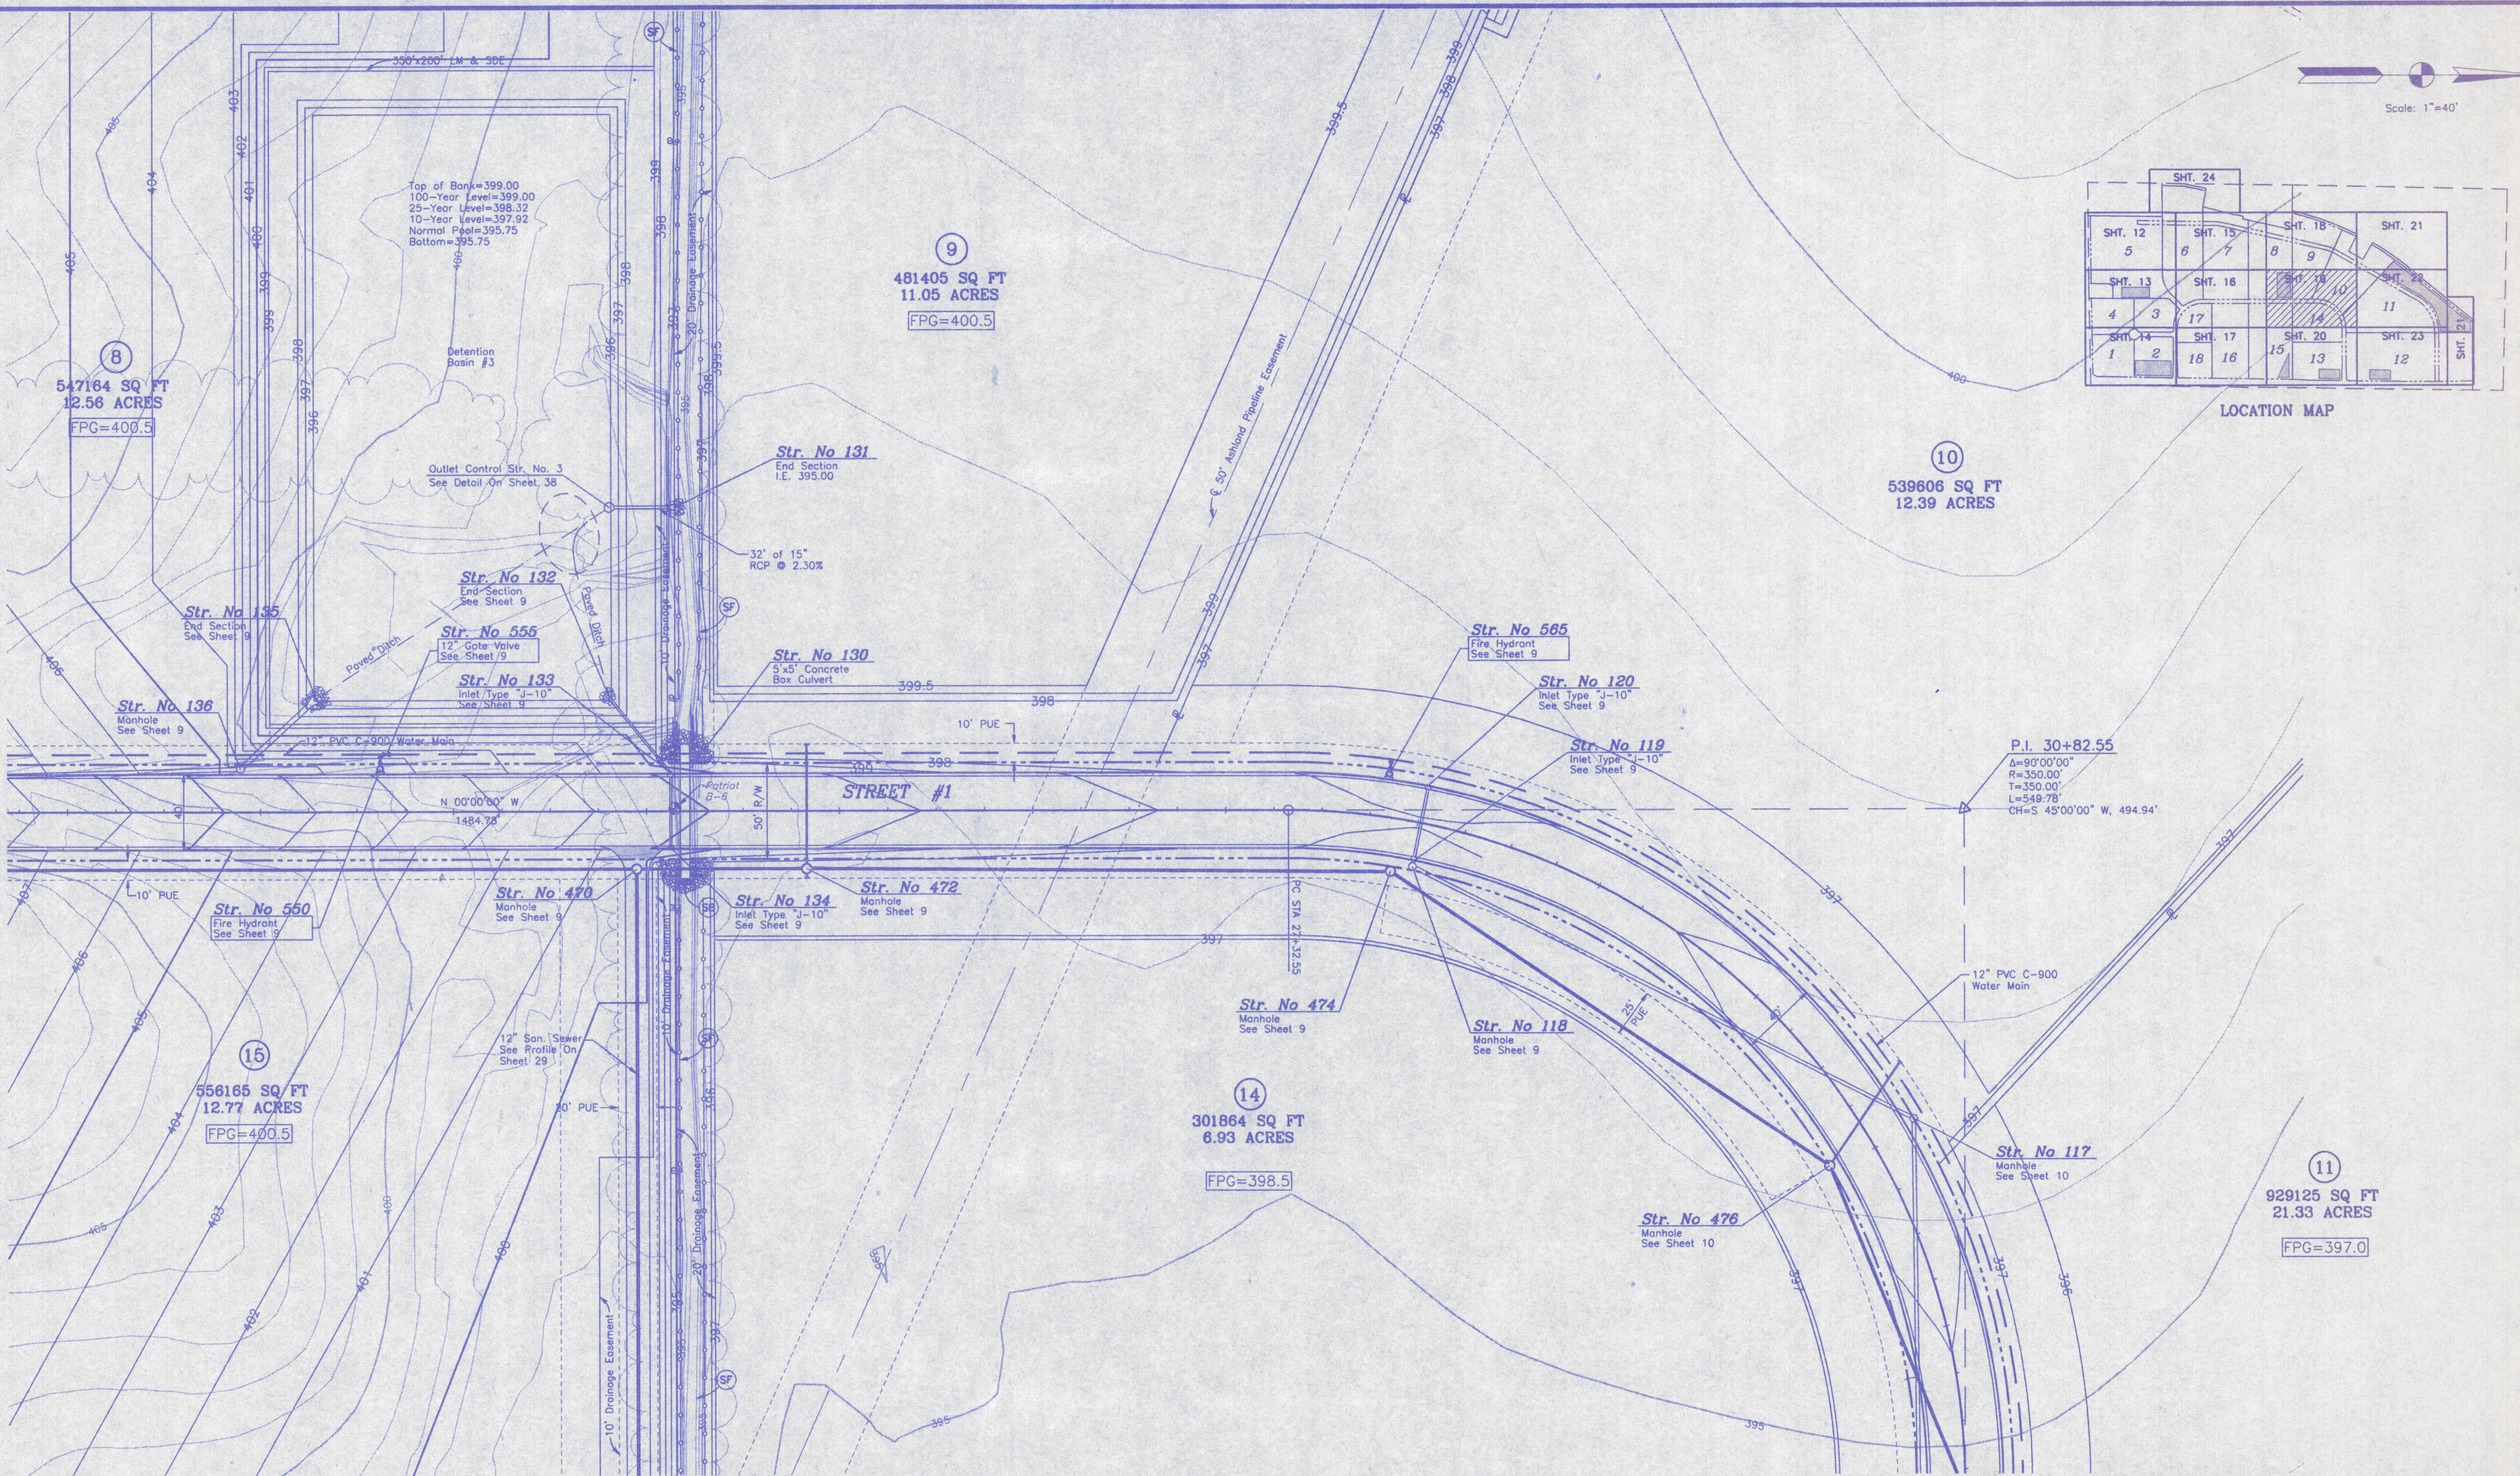

8
547164 SQ FT
12.56 ACRES
FPG=400.5

9
481405 SQ FT
11.05 ACRES
FPG=400.5

10
539606 SQ FT
12.39 ACRES

15
558165 SQ FT
12.77 ACRES
FPG=400.5

14
301864 SQ FT
6.93 ACRES
FPG=398.5

11
929125 SQ FT
21.33 ACRES
FPG=397.0

REVISION			NO.			DATE		

KEVIN M. NODDY
REGISTERED
No. 19900505
STATE OF
INDIANA
PROFESSIONAL ENGINEER

VANDEBURGH INDUSTRIAL PARK
SITE GRADING PLAN
FOR
EVANSVILLE INDUSTRIAL FOUNDATION
VANDERBURGH COUNTY, INDIANA

Prepared By
**BERNARDIN
LOCHMUELLER &
ASSOC., INC.**
Planners • Engineers • Surveyors
Established 1952

DATE: 9/8/99
PROJECT NO.: 199-0077 OPD
ISSUED: FOR CONSTRUCTION

19

S:\Projects\199-0077\GRAVING.dwg 05/08/99 08:42 Paul