


SANITARY SEWER LINE 57

SCALE:  
1" = 40' Horizontal  
1" = 5' Vertical

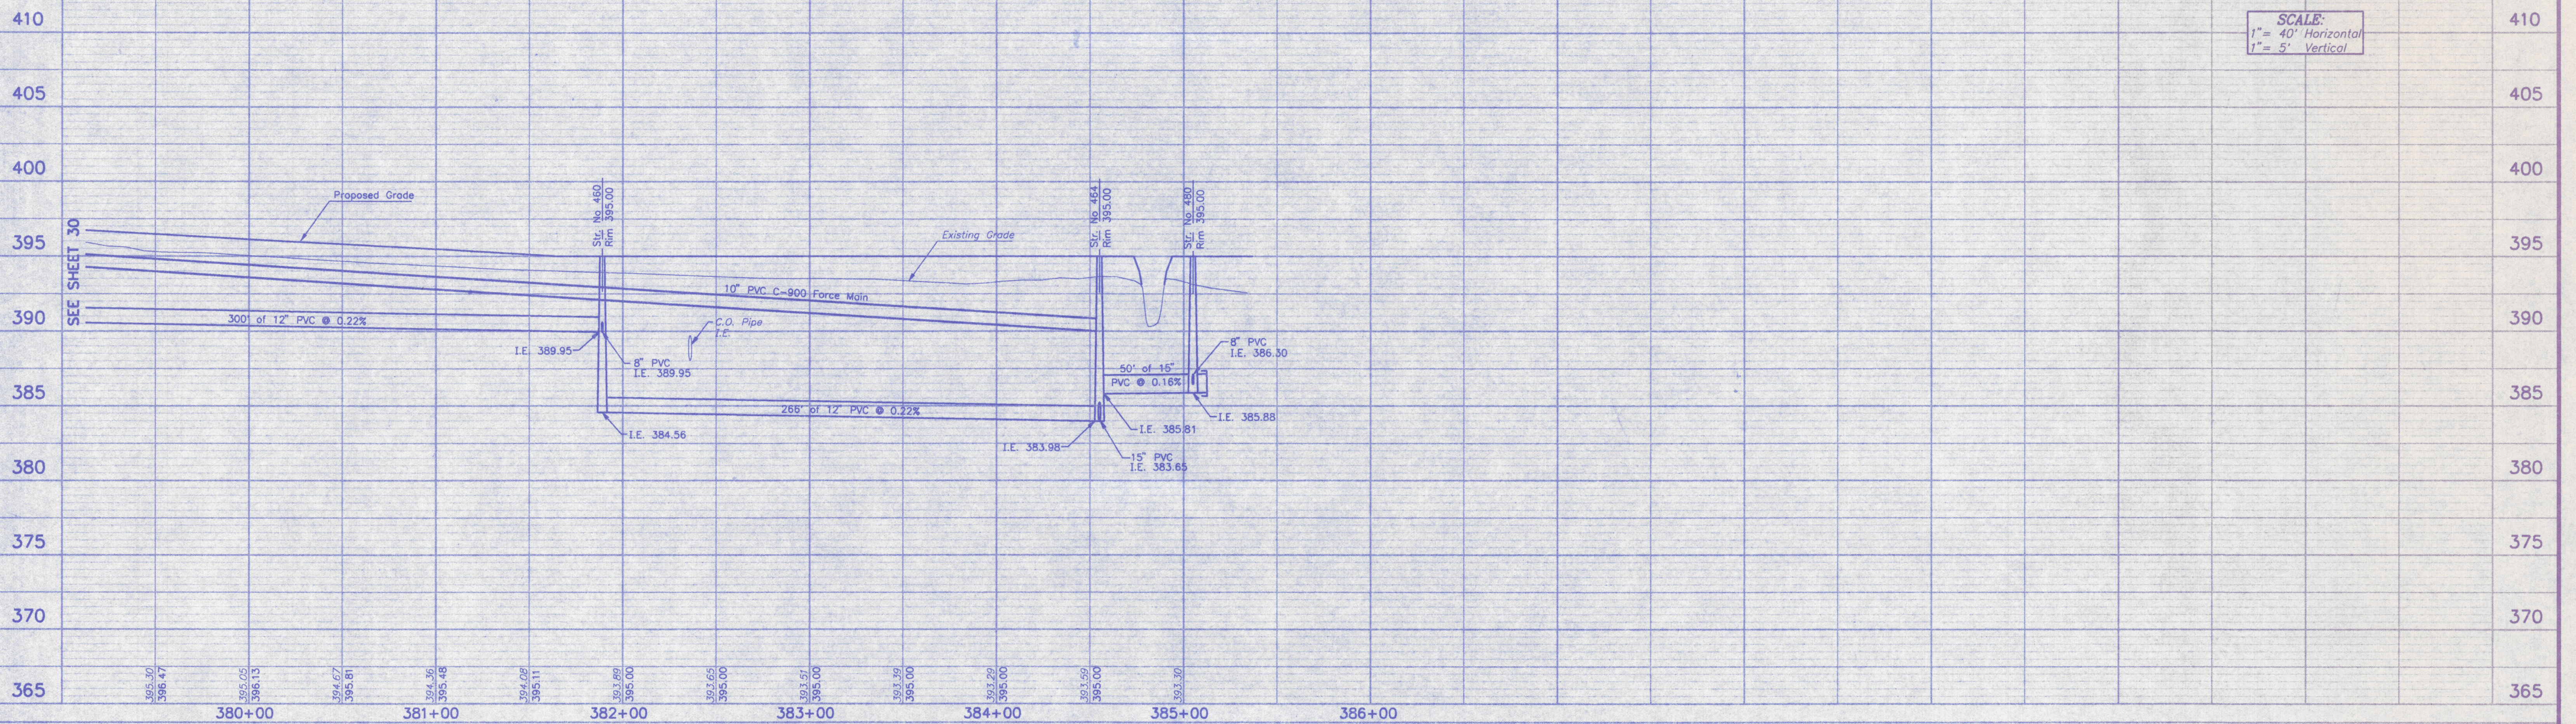

S:\Project\199-0077\Topo\San-Sewer.dwg 09/08/99 12:57 Paul

			<b>VANDERBURGH INDUSTRIAL PARK</b> SANITARY SEWER PROFILES FOR <b>EVANSVILLE INDUSTRIAL FOUNDATION</b> <small>VANDERBURGH COUNTY, INDIANA</small>		
Prepared by <b>BERNARDIN LOCHMUELLER &amp; ASSOC., INC.</b> <small>Planners · Engineers · Surveyors</small>		DATE: 9/8/99		SHEET <b>31</b>	
PROJECT NO.: 199-0077 OPD			ISSUED FOR CONSTRUCTION		
REVISION	NO.	DATE			