


STORM SEWER STRUCTURE DATA TABLE									
Structure Number	Size	Description	Length Feet	Invert Elev. Feet	Invert Elev. Feet	Slope %	Rim = AD/MH		
							FG = CI	IE = FES	
CI #500		24" x 36" Box							386.53
P-501	12"	R.C.P. Cl. III	26	384.28	384.01	1.03			386.53
CI #502		24" x 36" Box							386.53
P-503	15"	R.C.P. Cl. III	144	384.01	382.08	1.34			382.00
FES #504		15' End Section							382.00
CI #506		24" x 36" Box							403.64
P-507	12"	R.C.P. Cl. III	100	400.57	392.75	7.82			403.64
CI #508		24" x 36" Box							412.49
P-509	12"	R.C.P. Cl. III	27	410.24	410.11	0.50			412.49
CI #510		24" x 36" Box							412.67
P-511	12"	R.C.P. Cl. III	146	404.17	392.75	7.82			395.00
AD #512		30" x 30" Box							395.00
P-513	12"	R.C.P. Cl. III	65	392.75	387.67	7.82			392.78
AD #514		30" x 30" Box							392.78
P-515	18"	R.C.P. Cl. III	134	387.23	386.02	0.90			388.79
CI #516		24" x 36" Box							388.79
P-517	18"	R.C.P. Cl. III	27	386.02	385.75	1.00			388.79
CI #518		24" x 36" Box							388.79
P-519	18"	R.C.P. Cl. III	22	385.75	385.51	1.10			389.50
MH #520		30" x 30" Box							389.50
P-521	18"	R.C.P. Cl. III	121	385.51	382.17	2.76			382.00
FES #522		18' End Section							382.00
CI #526		24" x 36" Box							391.22
P-527	12"	R.C.P. Cl. III	42	388.97	388.80	0.40			391.31
CI #528		24" x 36" Box							391.31
P-529	15"	R.C.P. Cl. III	40	388.80	388.51	0.74			391.32
CI #530		24" x 36" Box							391.32
P-531	15"	R.C.P. Cl. III	132	388.51	380.85	5.80			380.50
FES #532		15' End Section							380.50
CI #534		24" x 36" Box							399.92
P-535	12"	R.C.P. Cl. III	26	397.67	397.45	0.85			399.92
CI #536		24" x 36" Box							399.92
P-537	12"	R.C.P. Cl. III	148	397.45	387.43	6.77			387.02
FES #538		12' End Section							391.60
FES #540		12' End Section							391.60
P-541	12"	R.C.P. Cl. III	26	391.25	389.74	5.80			392.24
CI #542		24" x 36" Box							392.24
P-543	12"	R.C.P. Cl. III	28	389.74	388.37	4.90			392.17
CI #544		24" x 36" Box							392.17
P-545	15"	R.C.P. Cl. III	132	384.43	380.67	2.85			380.50
FES #546		15' End Section							380.50
FES #548		12' End Section							380.50
P-549	12"	R.C.P. Cl. III	29	380.35	379.65	2.44			379.50
FES #550		12' End Section							379.50
P-553	10" N-12	Watertight HDPE	36	382.00	379.50	6.94			
FES #556		24" x 38" End Section							384.35
P-557	24" x 38"	Elliptical RCP	74	384.32	383.88	0.58			383.85
FES #558		24" x 38" End Section							383.85
P-561	10" N-12	Watertight HDPE	31	380.00	378.00	6.45			


This drawing and/or specifications is provided as an instrument of service provided by Cash Waggoner & Associates, PC and is intended for use on this project only. All drawings, specifications, designs, models, ideas, calculations, and arrangements appearing herein constitute the original and unpublished work of and remain the property of Cash Waggoner & Associates, PC. Any reproduction, use or disclosure of the proprietary information contained herein without the prior written consent of the Cash Waggoner & Associates, PC is strictly prohibited.

Written dimensions shown hereon shall take precedence over scaled dimensions. Contractors shall calculate and measure required dimensions. Notify Cash Waggoner & Associates, PC with any variations in dimensions or conditions from those indicated on these drawings. This drawing was based on available information. Commencement of Work constitutes verification and acceptance of existing conditions.

Application of a material or equipment to Work installed by others constitutes acceptance of that Work and assumption of responsibility for satisfactory installation.

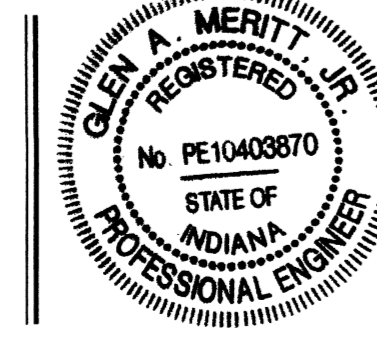

*G. Meritt*  
SIGNATURE  
23 Feb 21  
DATE

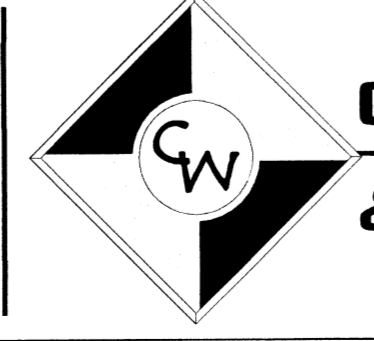

**CASH WAGGNER & ASSOCIATES, PC**

414 CITADEL CIRCLE SUITE B  
EVANSVILLE, IN 47715  
PH: 812.401.5561  
FAX: 812.401.5563  
CELL: 812.774.2988  
E-MAIL: G.MERITT@CASHWAGGNER.COM

NO.	DATE	BY	DESCRIPTION

PROJECT NO.: 20-4456  
DESIGNED BY: G.A.M.  
DRAWN BY: A.W.W.  
FILENAME: 4456 BASE  
LAYOUT TAB: GRADING  
SCALE: As Shown

PROJECT:	WESTRIDGE COMMONS	DATE:	02.23.21
ADDRESS:	STRUETH HENDRICKS ROAD EVANSVILLE, INDIANA	DRAWING NO.:	C-101
SHEET TITLE:	<b>DRAINAGE PLAN</b>	OR:	

RECEIVED BY THE SUBMITTER  
VANDERBURGH COUNTY SURVEYOR'S OFFICE  
2-24-2021 9:55 AM RR