



SCALES:
1" = 50' HOR
1" = 5' VER

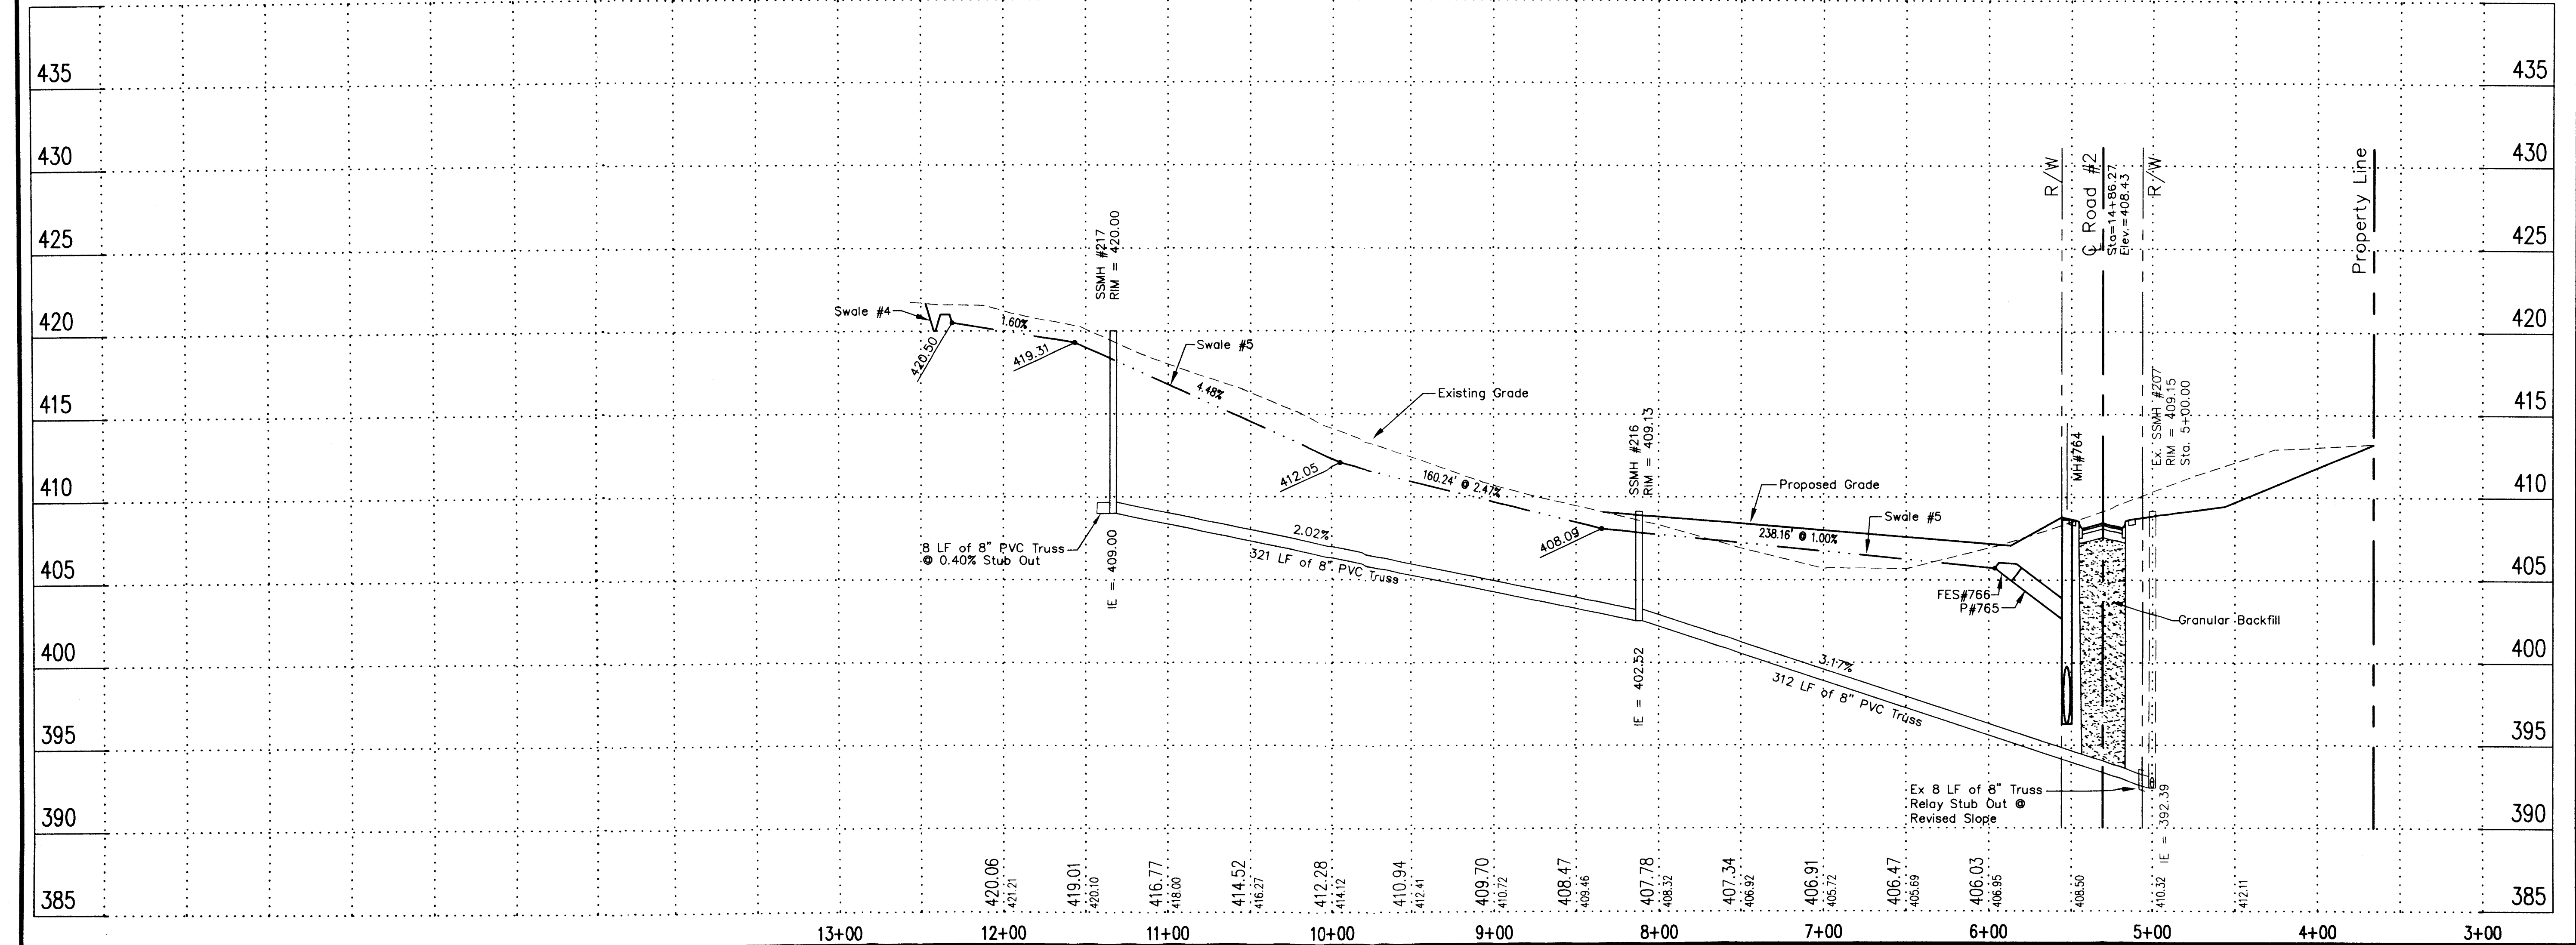

Morley and Associates, Inc.
Consulting Engineers/Surveyors/Architects
600 S.E. Sixth Street
Evansville, Indiana 47713
(812) 464-9566

It is the policy of this firm to accept no responsibility for the use of any drawings or specifications prepared by this firm or any other person, firm, or corporation for any purpose whatsoever without the written permission of Morley and Associates, Inc. The dimensions on these drawings shall have precedence over all other dimensions and conditions on the job and Morley and Associates, Inc. shall not be liable for any variations from the dimensions and conditions shown on these drawings.

No.	By	Date	Description

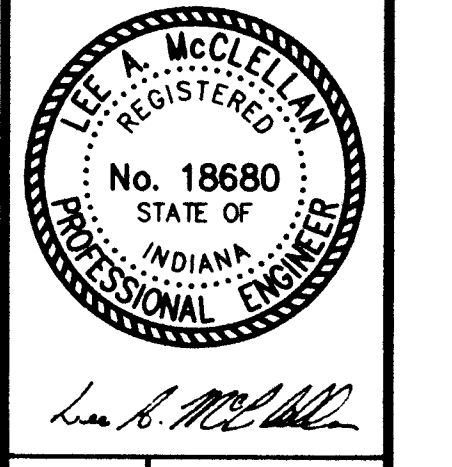

Project: Windham Hill Subdivision - Section 2
Windham Hill LLC
Sheet Title: Line "S" Plan & Profile
Scale: Horz.: 1" = 50'
Vert.: 1" = 5'
Designed By: LAM Job Number: 4780-4(J)
Drawn By: MTC Date: 04/25/03
Checked By: PName: RCP01023.dwg
Sheet Number: C-30