

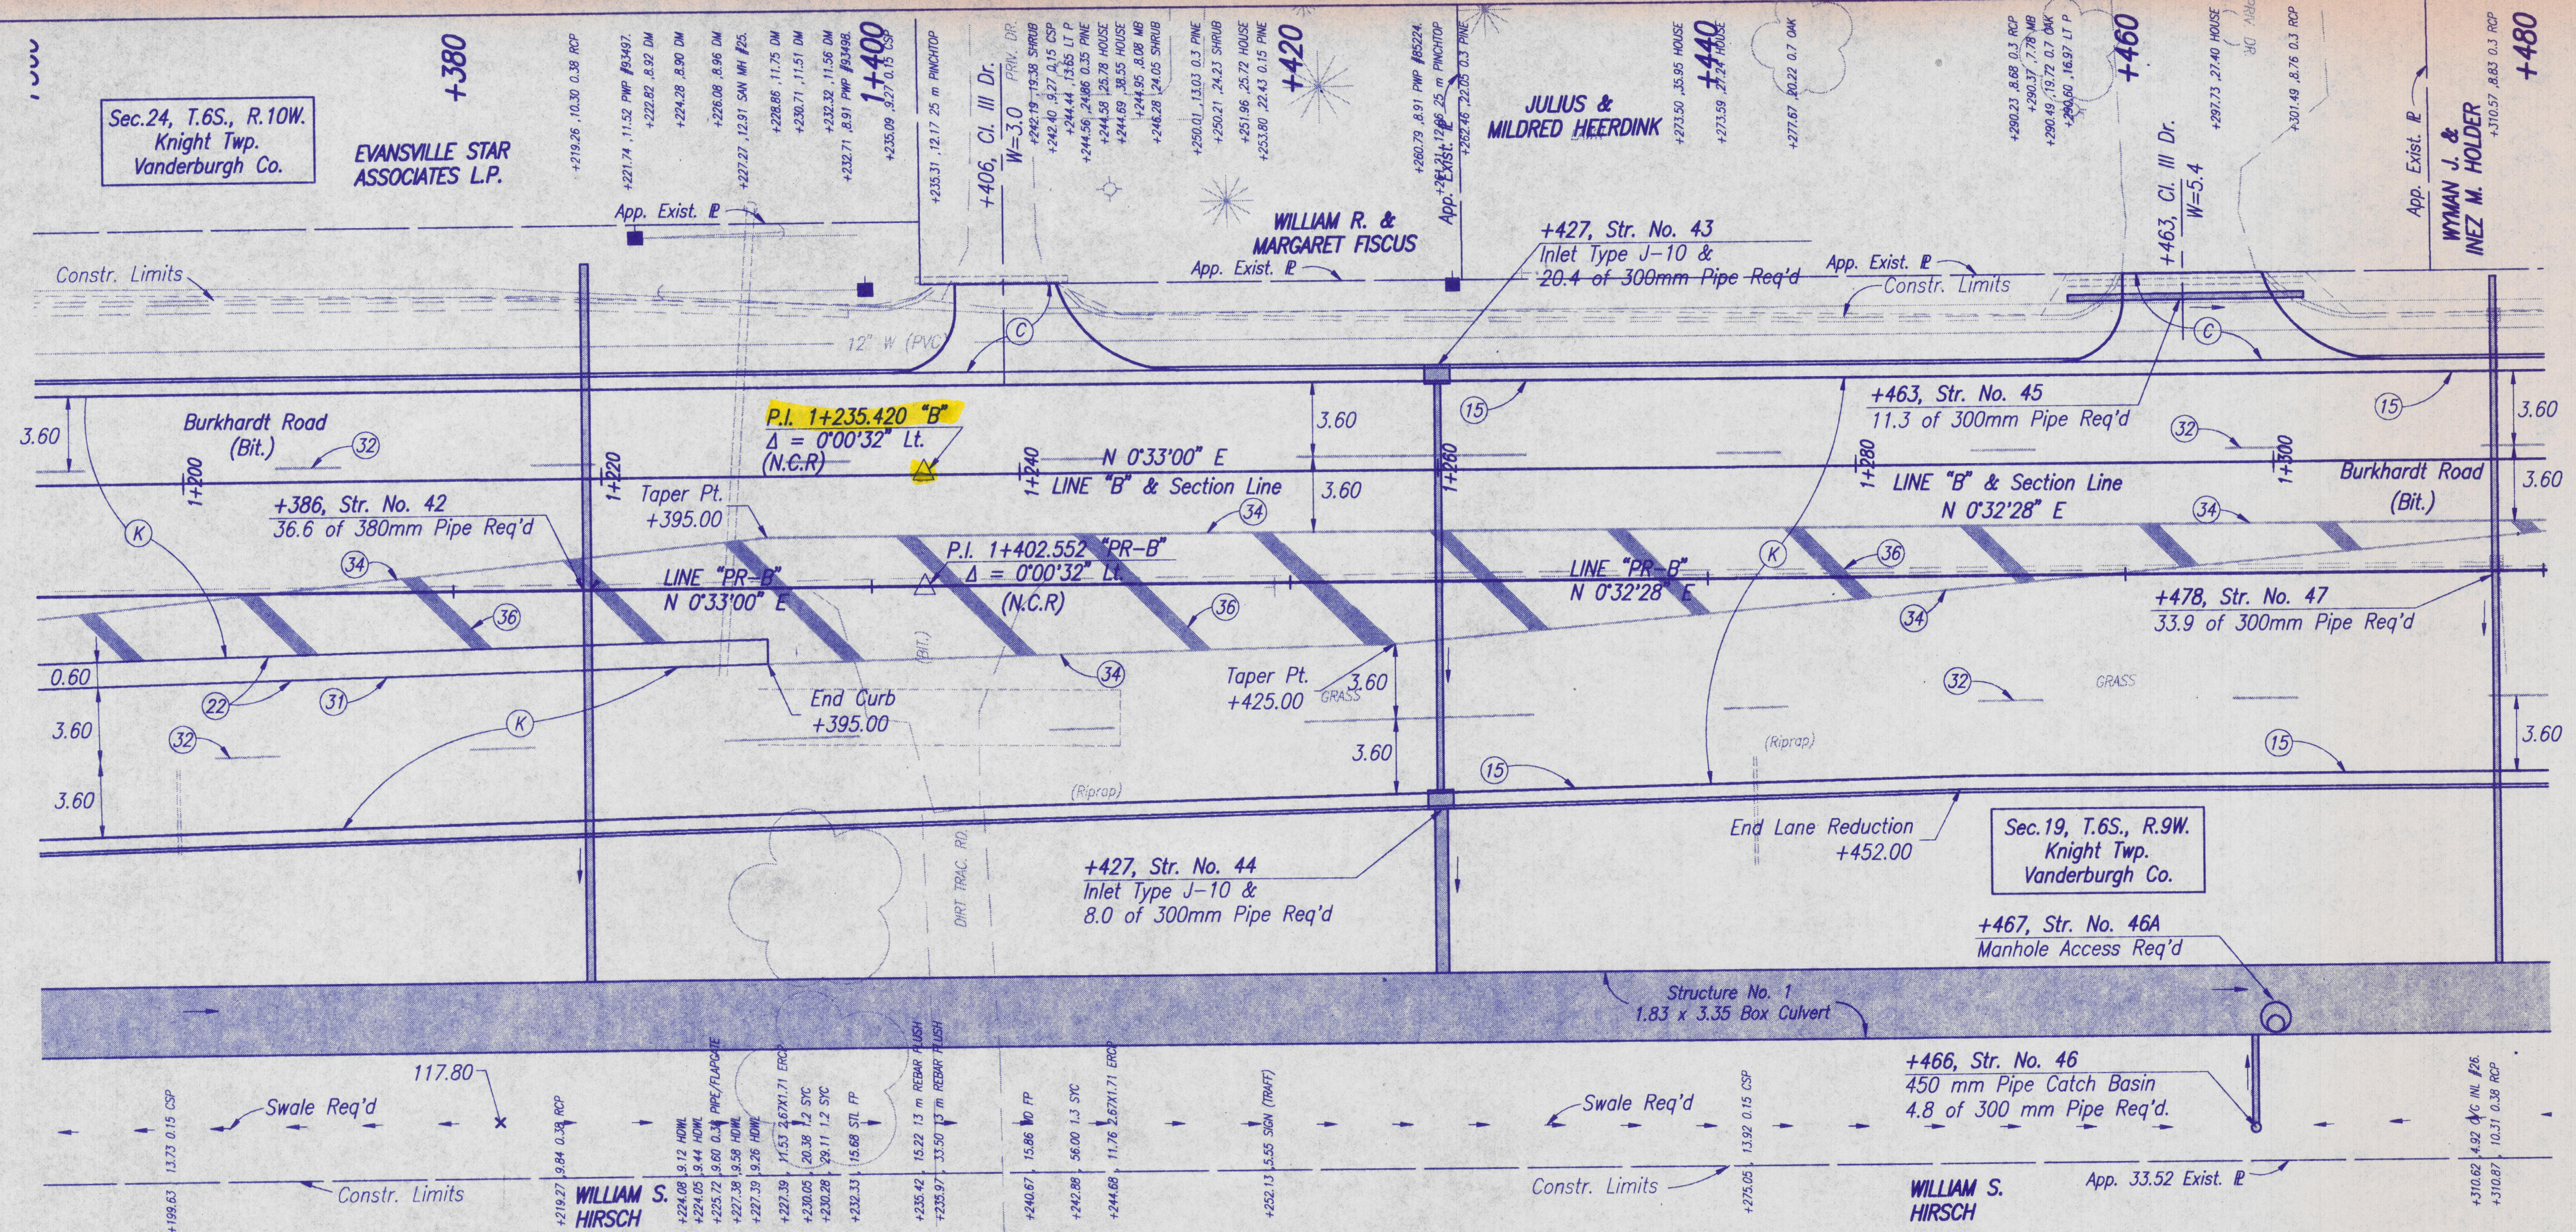


P:\96403\DWG\PP\PP7 7-28-96 5:14:11 pm EST

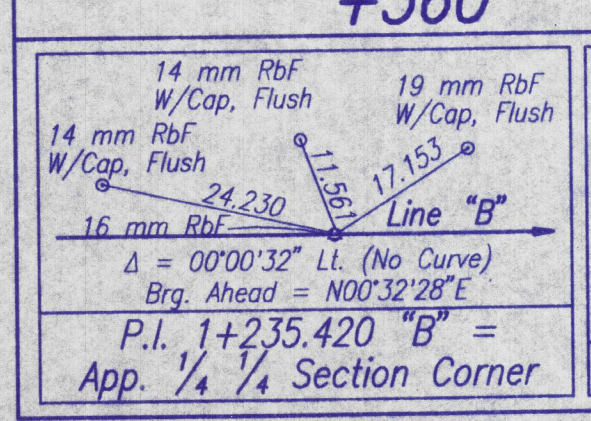

- LEGEND**
- (C) 0.20 Concrete Pavement for Drives
  - (K) Full Depth Bituminous Pavement
    - 60 kg/m<sup>2</sup> Surface 11, HV on
    - 150 kg/m<sup>2</sup> Binder 8, HV on
    - 270 kg/m<sup>2</sup> Base 5, HV on
    - 248 kg/m<sup>2</sup> Base 5C, HV on
    - 270 kg/m<sup>2</sup> Base 5D, HV
  - (15) Combined Curb and Gutter, Barrier
  - (22) Center Curb, Type D
  - (31) Line, Thermoplastic, Solid, Yellow, 100mm
  - (32) Line, Thermoplastic, Skip, White, 100mm
  - (34) Line, Thermoplastic, Solid, Yellow, 200mm
  - (36) Line, Thermoplastic, Solid, Yellow, 600mm

All topo taken from Line "B" unless otherwise noted.  
 All R/W taken from Line "PR-B" unless otherwise noted.  
 All R/W on this sheet to be as shown.

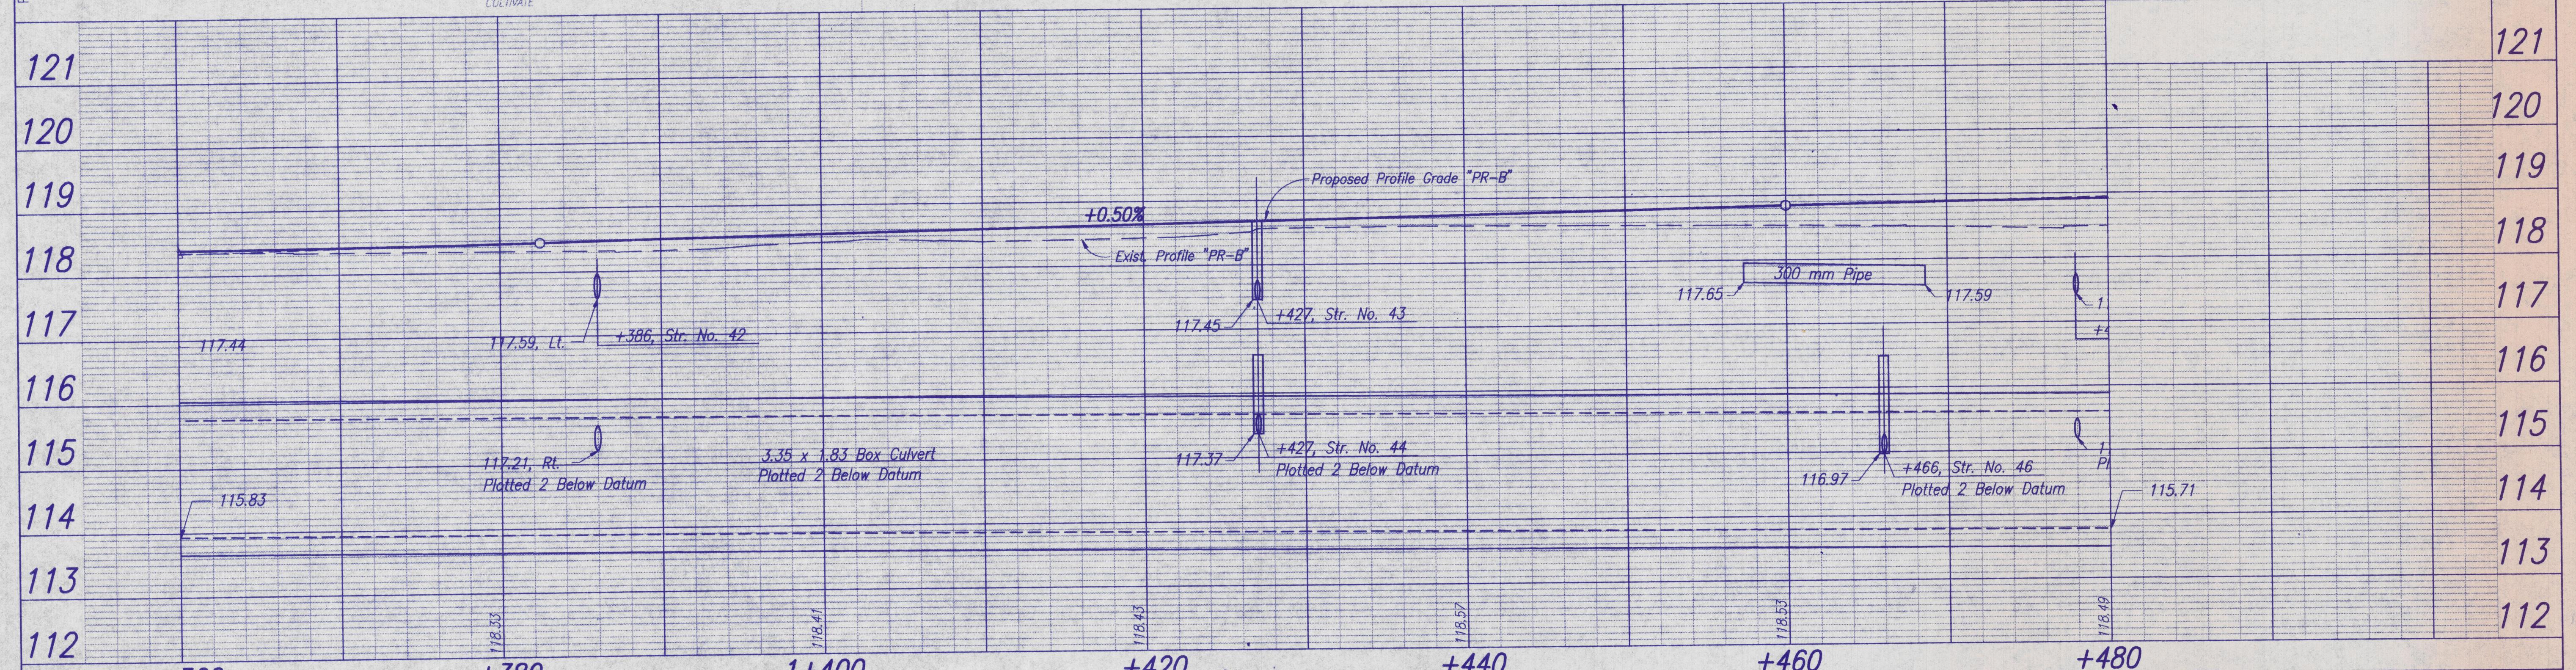

RECOMMENDED FOR APPROVAL	DESIGN ENGINEER	DATE
DESIGNED: ATW, DAV	DRAWN: ATW, DAV, JLF	
CHECKED: DAS	CHECKED: DAS	

**INDIANA DEPARTMENT OF TRANSPORTATION**

**PLAN & PROFILE BURKHARDT ROAD**

HORIZONTAL SCALE	BRIDGE FILE
1:200	
VERTICAL SCALE	DESIGNATION
1:50	
SURVEY BOOK	SHEETS
	23 of 100
CONTRACT	PROJECT
	VC96-08-01