

REPLAT OF





As laid out by the proprietor thereof on Lots 1 and 2 Sahrhenrichs Subdivision described and bounded as follows to-wit:
 Commencing at the center of Hazel ave. and Governor St. Running thence west (178 7/8) feet, thence South (441) feet to the North East line of Green River Road, thence South east along the North east line of Green River Road (196 7/8) feet to the center of Garvin St., thence North (531 3/8) ft to the place of beginning.

James Trust & Savings Bank
 By Marcus S. Amutz, Trustee

1055 a
 17 May 1881
 Plat 5
 171

\$300

WAGNER PL 5

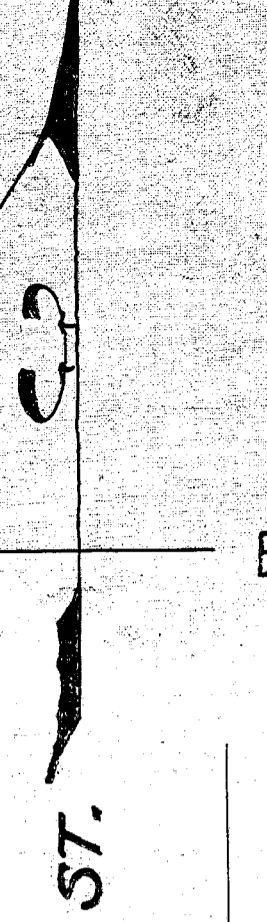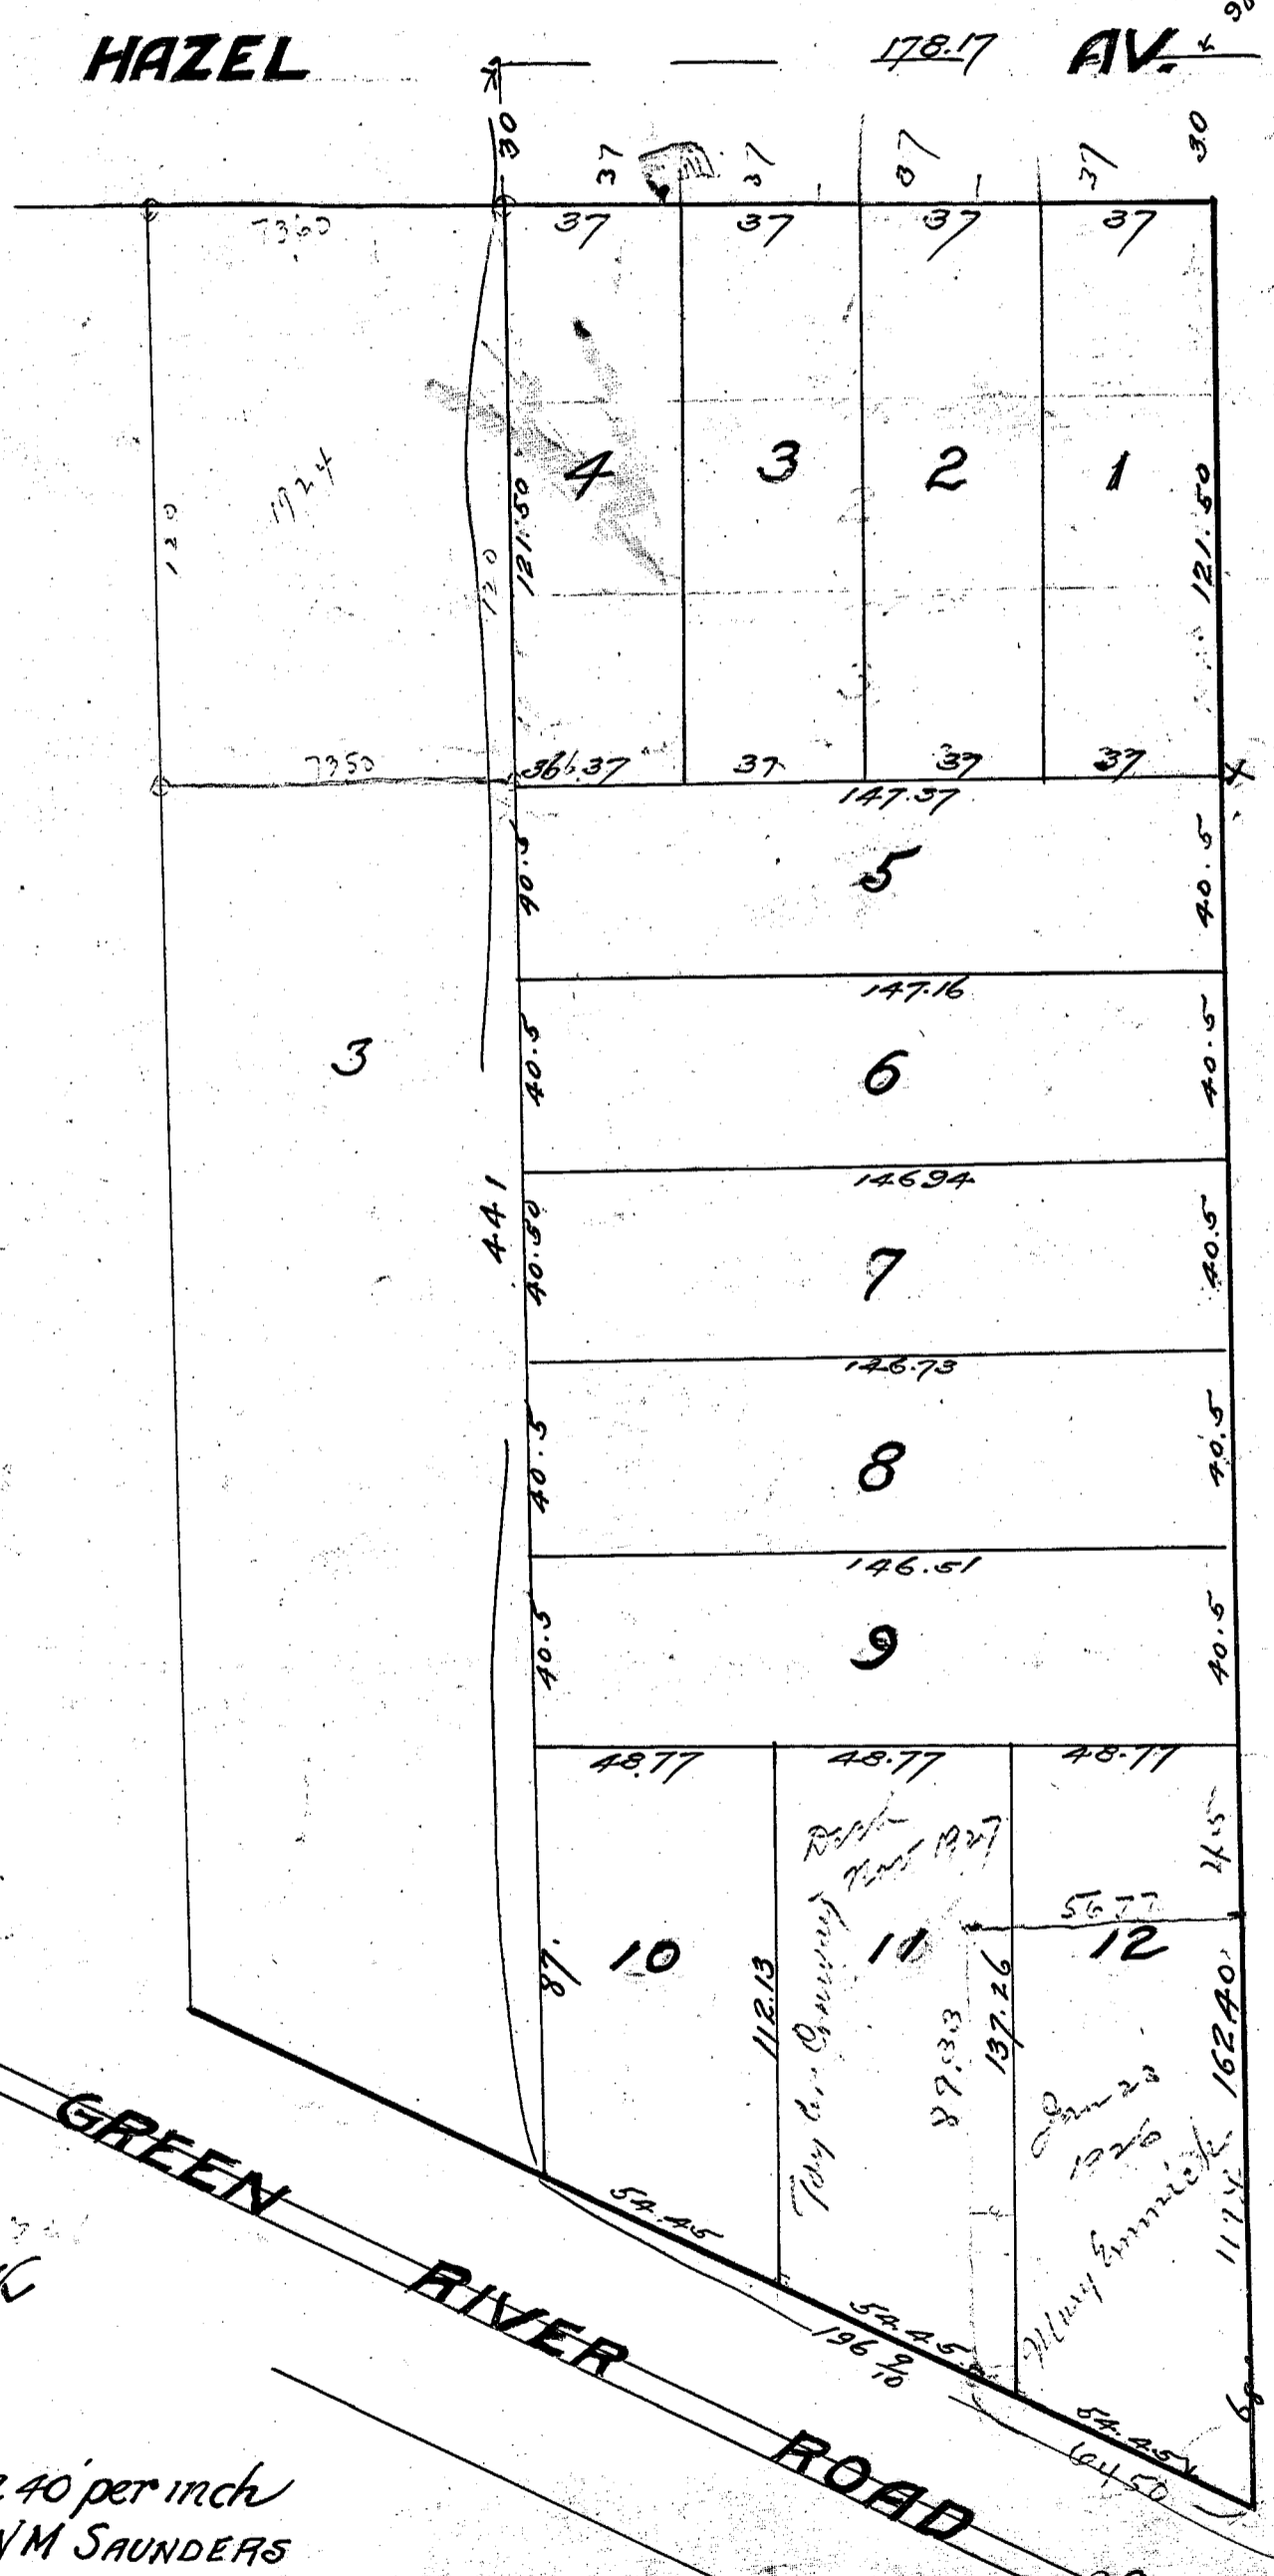

HOPKINS PL 5

Cor Center 32-5-10

WAGGONER'S SUB DIV

John W. Bink
 Attorney

Scale 40' per inch
 JAS. D. M.S. and W.M. SAUNDERS
 CIVIL ENGINEERS & SURVEYORS
 EVANSVILLE, INDIANA.

State of Indiana
 Vanderburgh County
 Before me a notary public in and for said County & State personally appeared Marcus S. Amutz and acknowledged the execution of this plat.
 Witness my hand and notarial seal this 15th day of April - 1921
 My Commission expires March 10 - 1923
Arthur Strassweg
 Notary Public