

# ANNA BELLE TERRACE

A SUBDIVISION OF BLOCKS 4, 5, AND 6 OF  
MORGAN'S SUBDIVISION AS RECORDED IN PLAT  
BOOK "C" PAGE 182.

WILLIAM A. HOPKINS  
HENRY B. WALKER

APPROVED BY  
JUNE 27, 1922  
BOARD OF PUBLIC WORKS  
EVANSVILLE, IND.

APPROVED  
JUNE 23, 1922  
CITY PLAN COMMISSION  
EVANSVILLE, IND.

STATE OF INDIANA } S.S.  
VANDERBURGH COUNTY }


Before me a notary public in and for the State of Indiana  
personally appeared William A. Hopkins and Henry B. Walker  
owners of above described real estate and acknowledged  
the execution of this plat, this 20th day of June 1922

My commission expires Sept. 18, 1925 S. Bayard Goodge  
Notary Public

RECEIVED FOR RECORD  
AT 1:52 PM  
29<sup>th</sup> JUNE 1922  
RECORDED IN PLAT RECORD NO. G  
PAGE 190-191

DULY ENTERED FOR TAXATION  
JUNE 29, 1922

N  
KENTUCKY AVE.

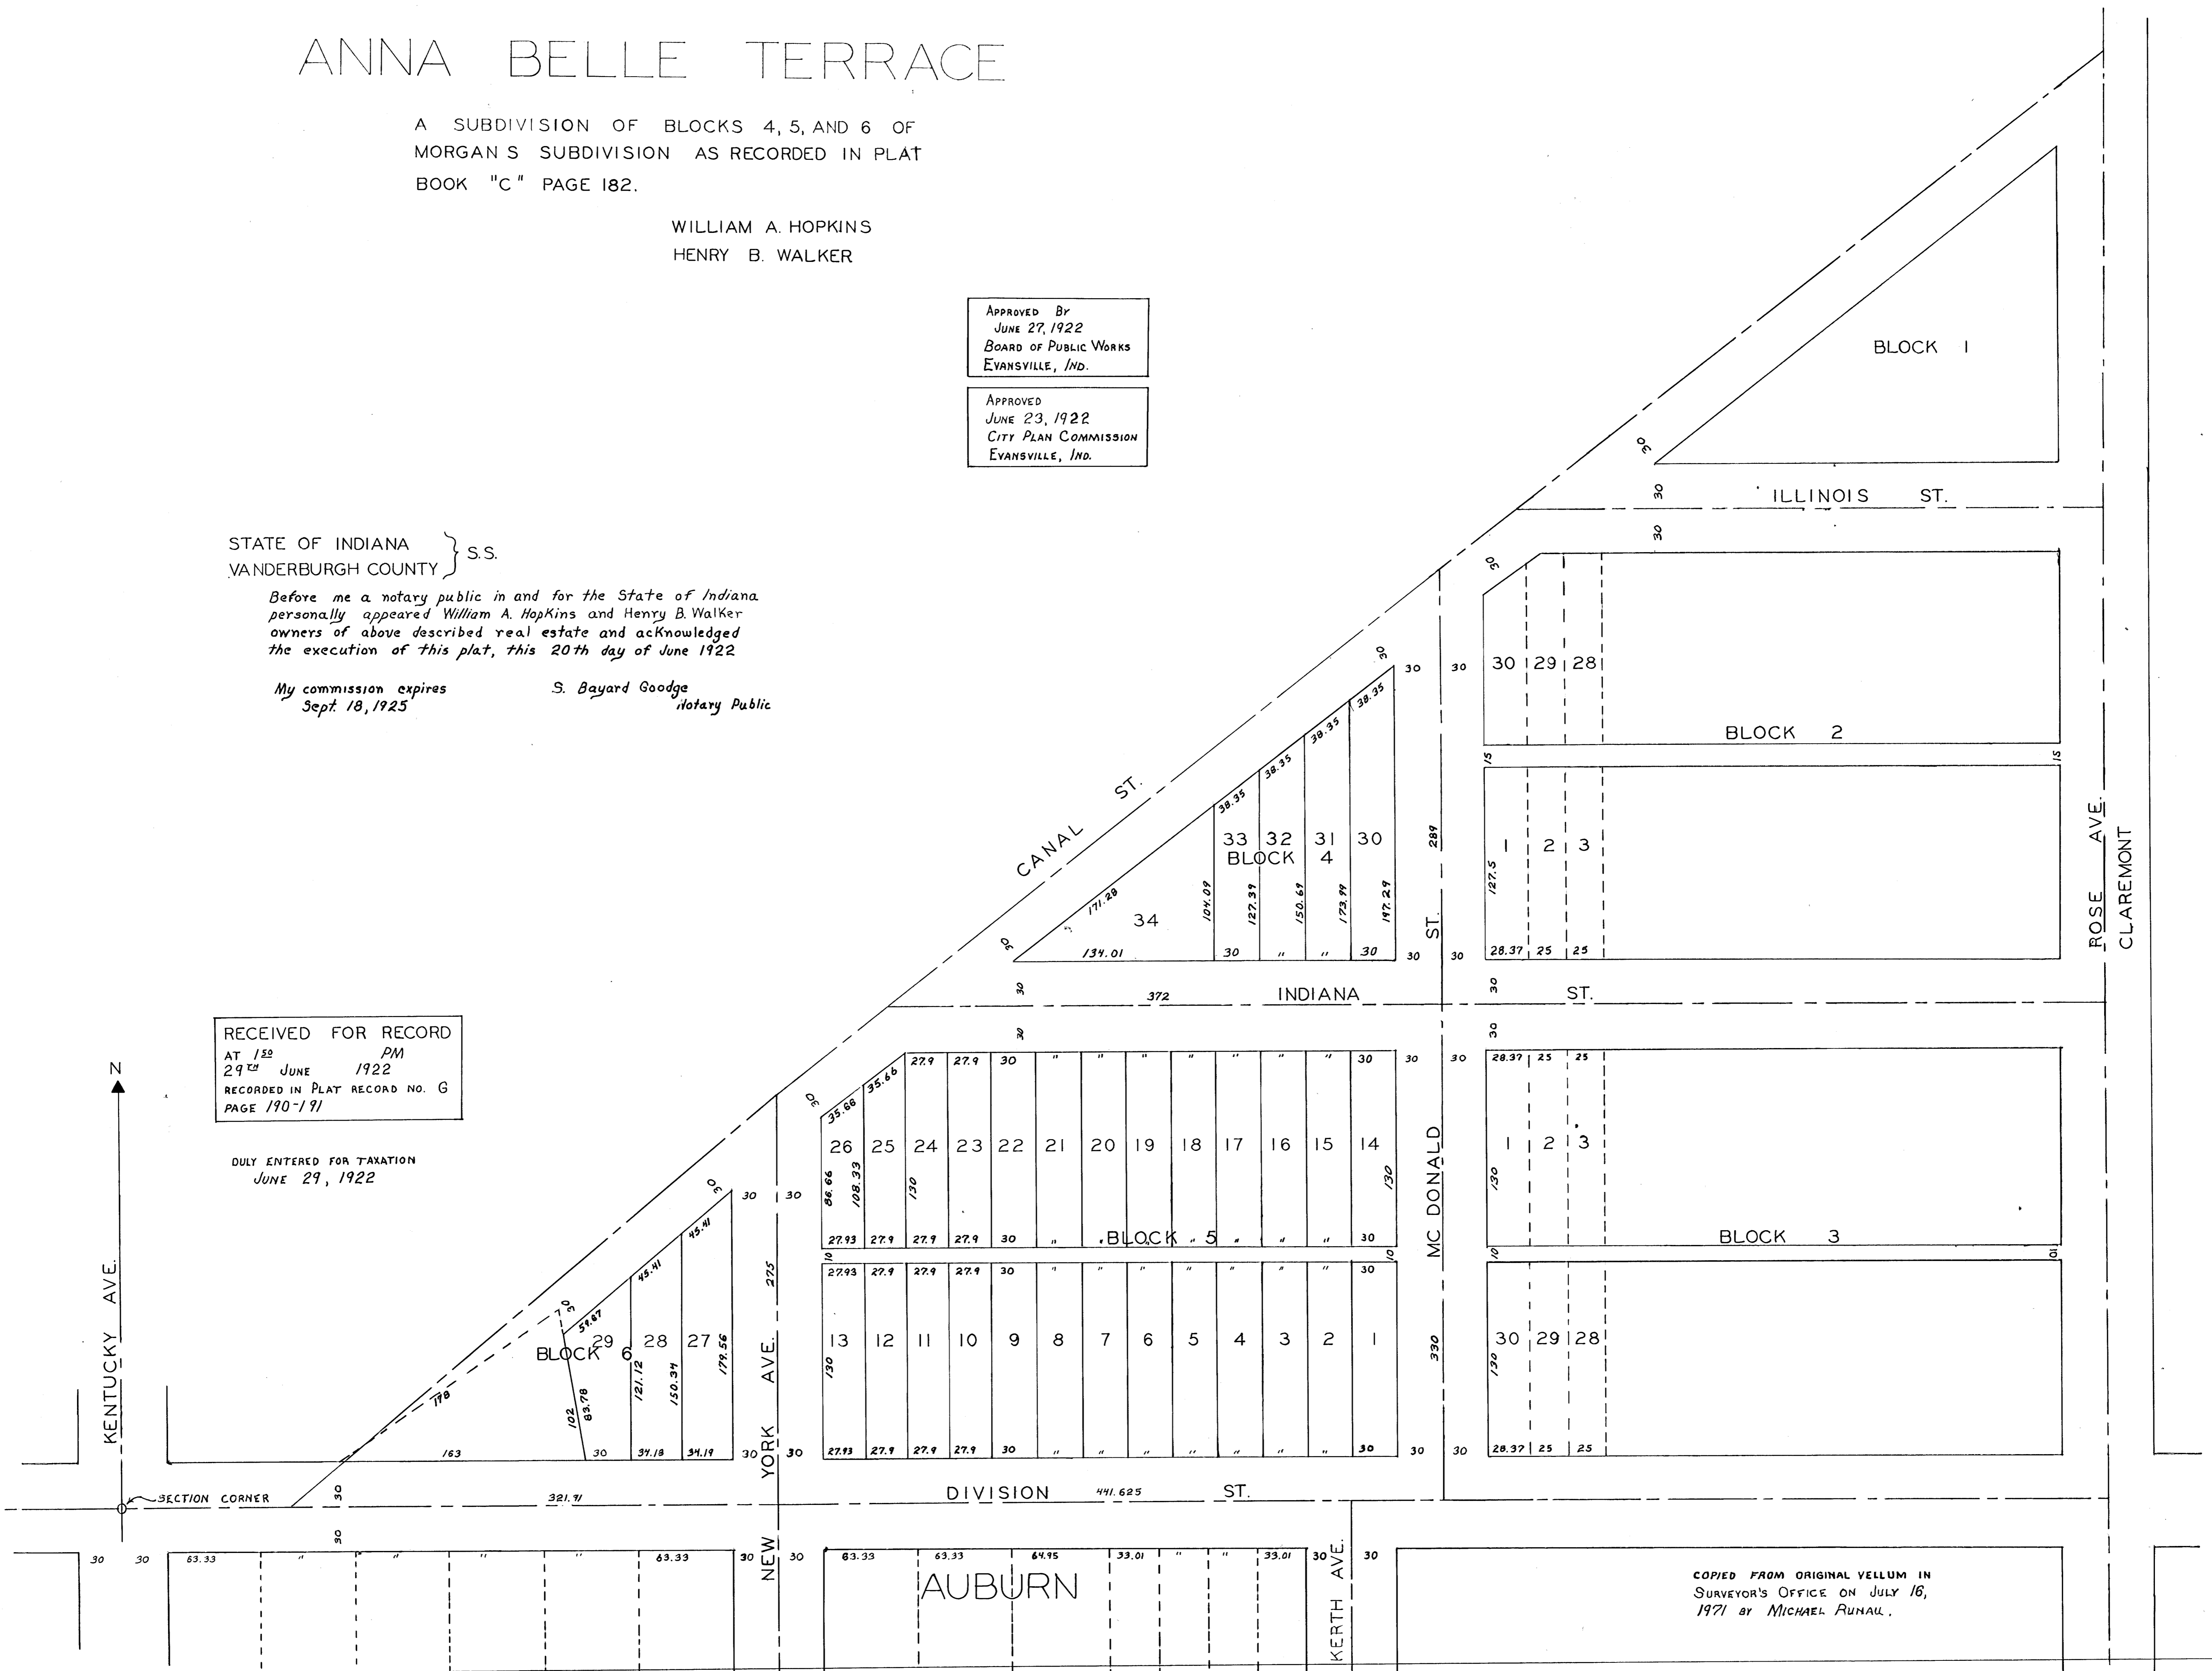

COPIED FROM ORIGINAL VELLUM IN  
SURVEYOR'S OFFICE ON JULY 16,  
1971 by MICHAEL RUNAU.