

REPLAT OF BLOCK 3 - BRITZ ADDITION

#76990

A Replat of The North 22 ft. of Lot 8 and all of Lots 9,10,11,12 and 13 of Block 1; and all of Block 2; Also all of Lots 7,8,9,10,11,12,13, 14 and 15 of Block 3 of Britz Addition to the City of Evansville.

STATE OF INDIANA }
VANDERBURGH COUNTY } S.S.

Before me, a notary Public in and for said state and County, Modern Builders, Inc., owner and subdivider, personally appeared and acknowledged the execution of this Plat.

Modern Builders, Inc.

By Vernon H. Springford.

Witness my hand and seal this 19th day of January, 1939.

My commission expires 6-14-41 (Seal)


W. Sander, Notary Public

Platted By: Charles E. Day. (Seal)

Approved by City Plan Commission of Evansville, Ind.

On condition that survey is correct Feb. 2, 1939. H. M. Dickman, Pres.

A. W. Schoettlin, Sec'y.

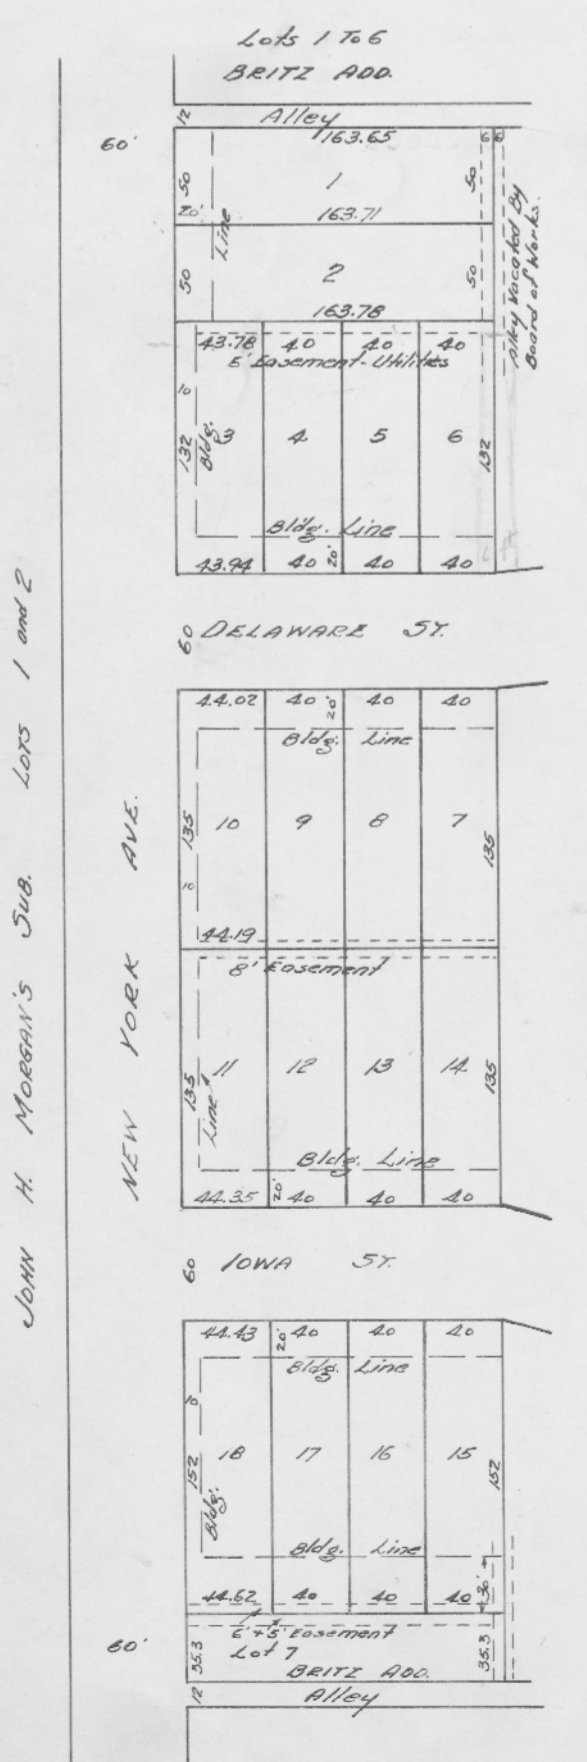

B-Use
A-Height & Area

RECORDED.....FEBRUARY.....14,1939.

Joseph A. Britz R.V.C.