

B R O M M ' S S U B ' d n ,

of Lots 4 and 6 of the Lavender Plat, as Recorded on pages 74 and 76 Partition Record
No 2 of Vanderburgh County Indiana.

Elizabeth Bromm.

State of Indiana,

Vanderburgh County, SS:

Before me, a Notary Public in and for said County, personally came Elizabeth Bromm
Proprietor of the annexed Plat, and acknowledged the execution thereof this 6th day of
April 1900.

My commission expires March 26, 1902.


Herman P. Euler.

Notary Public.



OLIVE ST.

WALNUT ST.

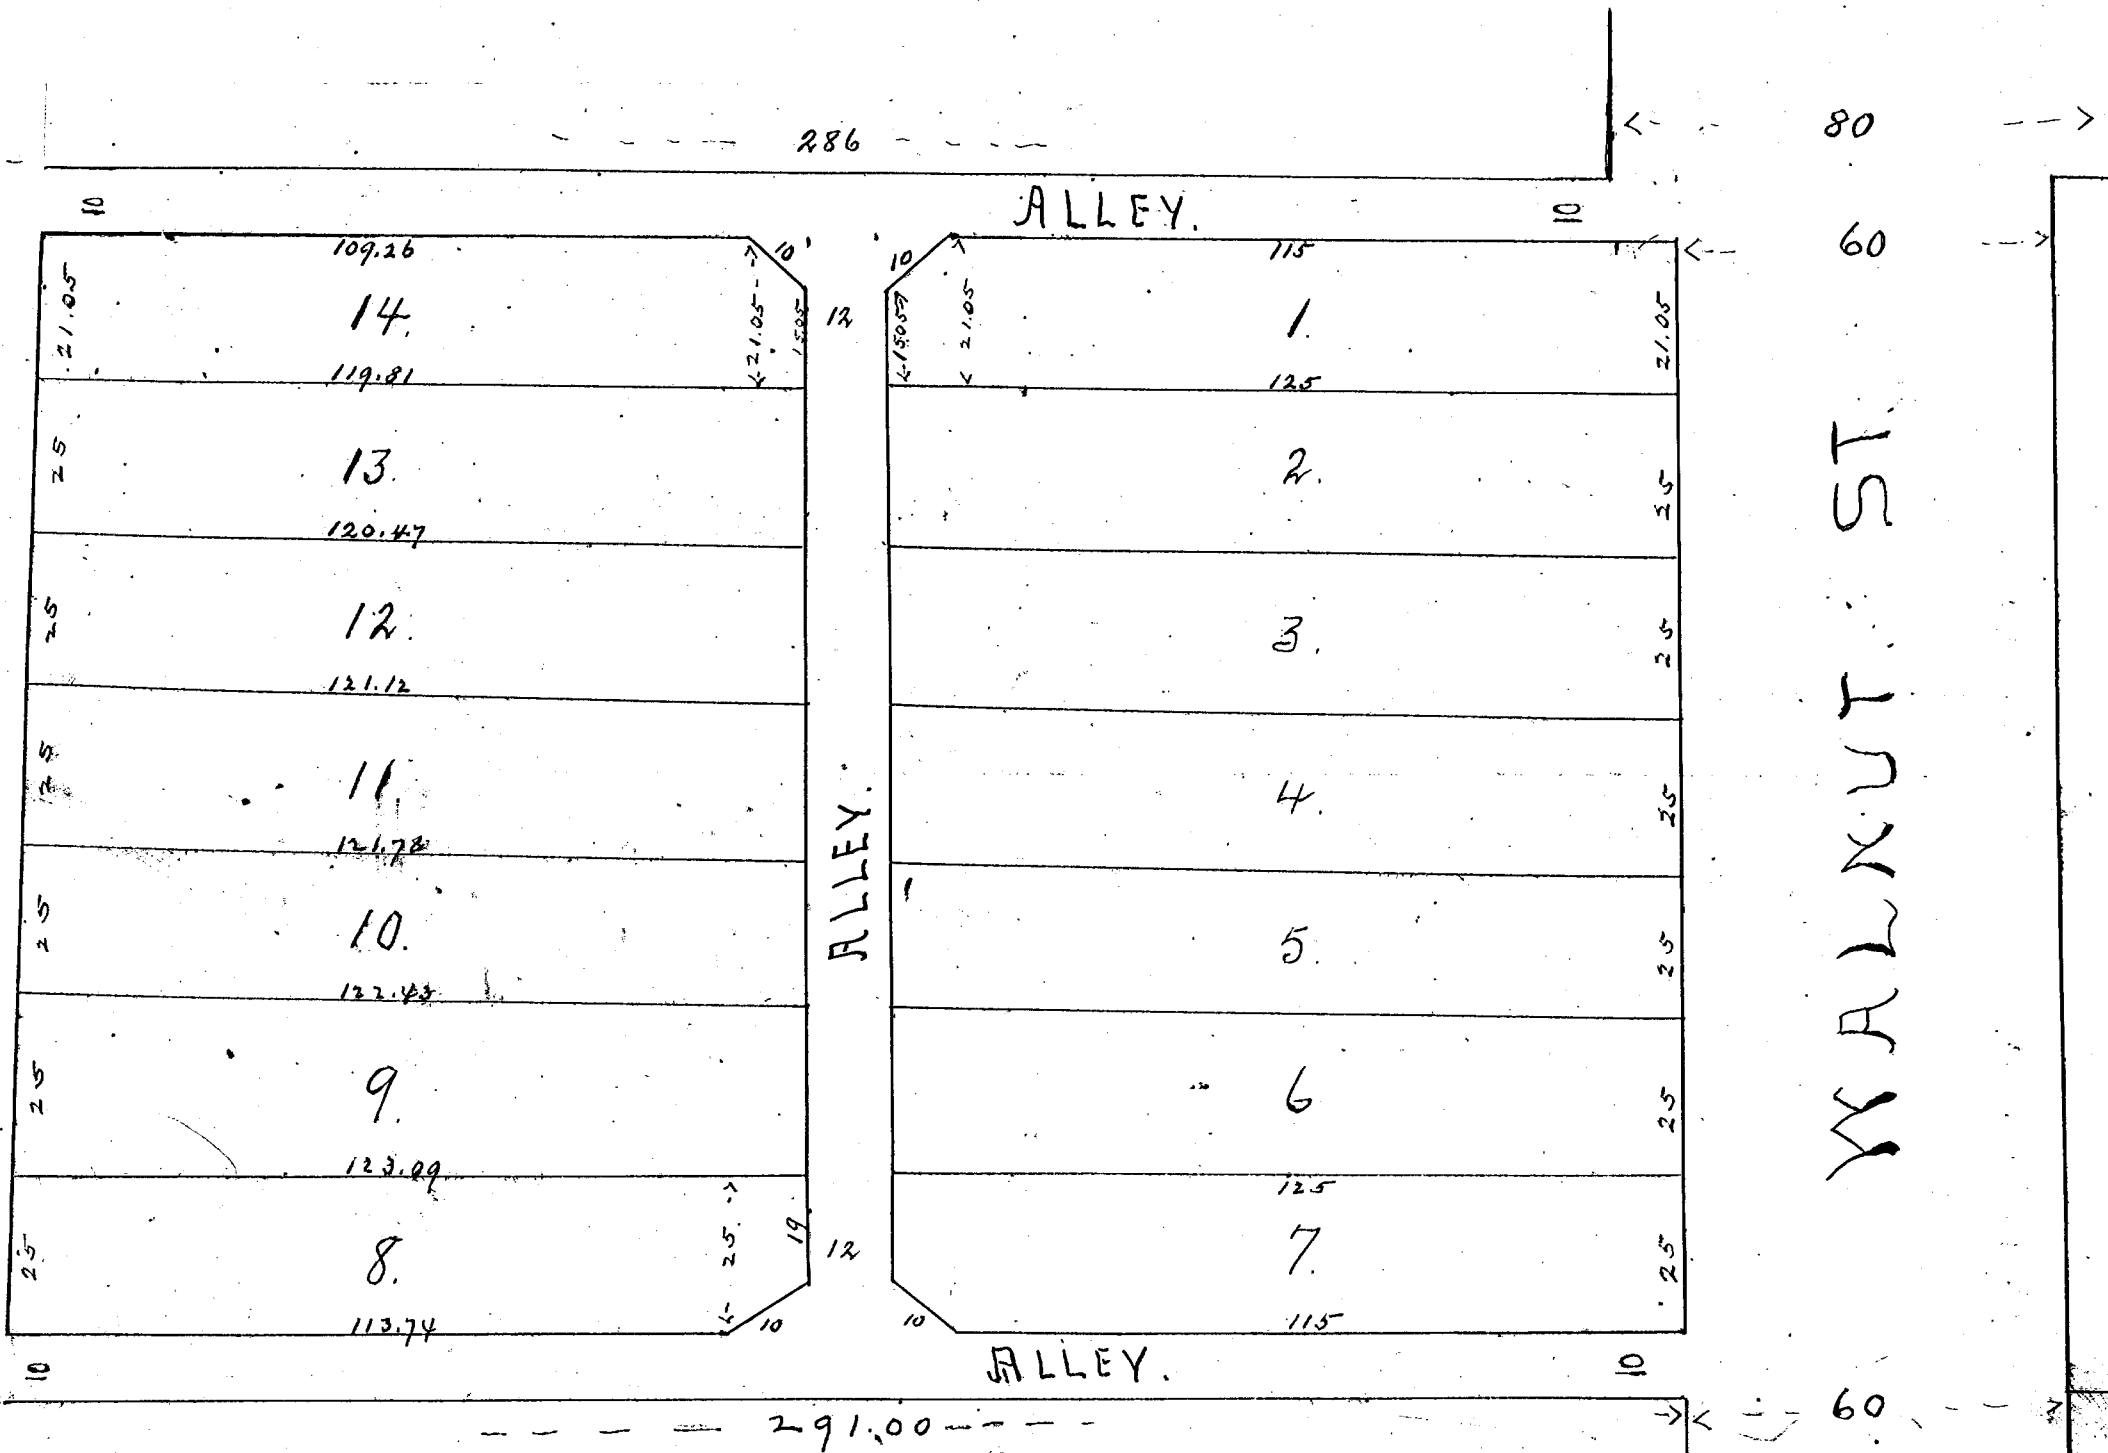

E. S. AND N. R. R.

Approved by the Board
 March 24th, 1900.
 M. Gorman.
 Henry H. Rietman.
 Jas W. Wiltshire.

Recorded----April---6th, 1900.

Edward H Rasch
R.V.Co.
by Jno F. Maisey. Dpty.