

Change to
Surrender

Replat of Outlot A, Outlot B, and Lots 12 through 25, BROOKSHIRE ESTATES TWO

80-17014

RECEIVED FOR RECORD
at 10:09 A.M.
Oct 10 1980
Recorded in Plat
Page 118
ESTELLA M. MOSS, RECORDER
VANDERBURGH COUNTY

BROOKSHIRE ESTATES TWO

Owner's Certificate

We, the undersigned owners of the real estate shown hereon, do hereby plat the same and designate plat as Replat Outlots A, B, and lots 12 thru 25, Brookshire Estates Two. All streets within this plat are hereby dedicated to the public. Building lines are established as shown on this plat and between these lines and the street right-of-way there shall not be erected or maintained any building or structure. Strips of land shown on this plat and marked "P.U. EASEMENT" or "PUBLIC UTILITY EASEMENT" are reserved for the installation, maintenance, and repair of water, gas, sewer, telephone & electric poles, lines, and wires, or any other types of utilities, and subject at all times to the proper authorities and to the easements hereon reserved. No structures shall be erected or maintained on said strips of land and owners shall take title subject to the rights of the public utilities in these strips of land.

Roland B. Foster, Jr.
Roland B. Foster, Jr.
Carolyn J. Foster
Carolyn J. Foster

STATE OF INDIANA } S.S.
County of Vanderburgh }

Before me, the undersigned Notary Public, in and for said County and State, personally appeared the above signed owners and subdividers of the real estate described hereon and acknowledge the execution of this plat as their voluntary act and deed.
Witness my hand and notarial seal this 4 day of October, 1980.

My commission expires July 11, 1982.
Resident of Vanderburgh County.

Surveyor's Certificate

I, Sam Biggers, hereby certify that I am a Land Surveyor licensed in compliance with the laws of the State of Indiana, and further certify that this plat correctly represents a survey completed by me, and that all monuments shown exist, and that their location, type, and material is as noted.

September 12, 1980
Date
Sam Biggers
Sam Biggers, Indiana Reg. L.S. No. 9838

A.P.C. Certificate



Under the authority provided by Chapter 77A, Acts of 1967, and enacted by the General Assembly of the State of Indiana, and by an Ordinance adopted by the City of Evansville and the County of Vanderburgh, this plat has been given FINAL APPROVAL by the REEPLANNING COMMISSION OF EVANSVILLE & VANDERBURGH COUNTY at a meeting held on October 2, 1980.

Charles L. Osterholt
Charles L. Osterholt
Executive Director

Plat Release:

October 9, 1980
Date

Charles L. Osterholt
Charles L. Osterholt
Executive Director

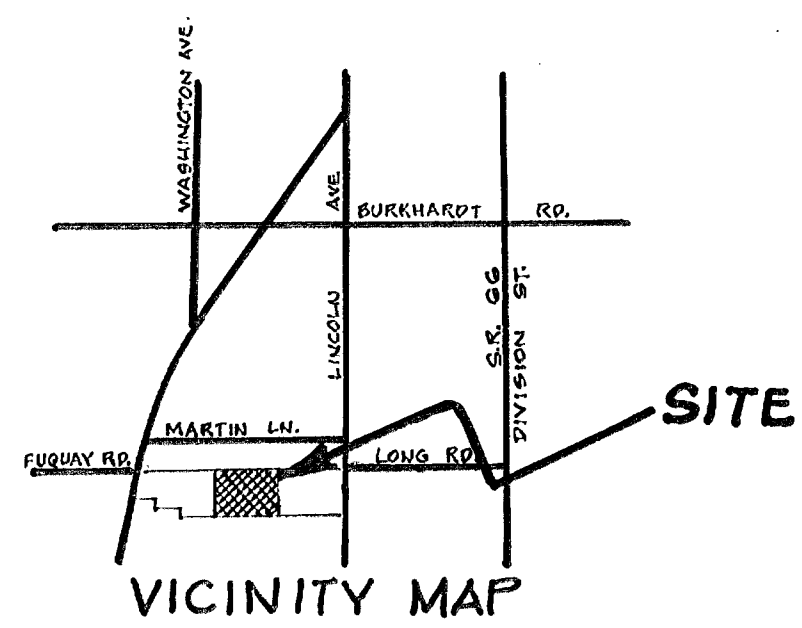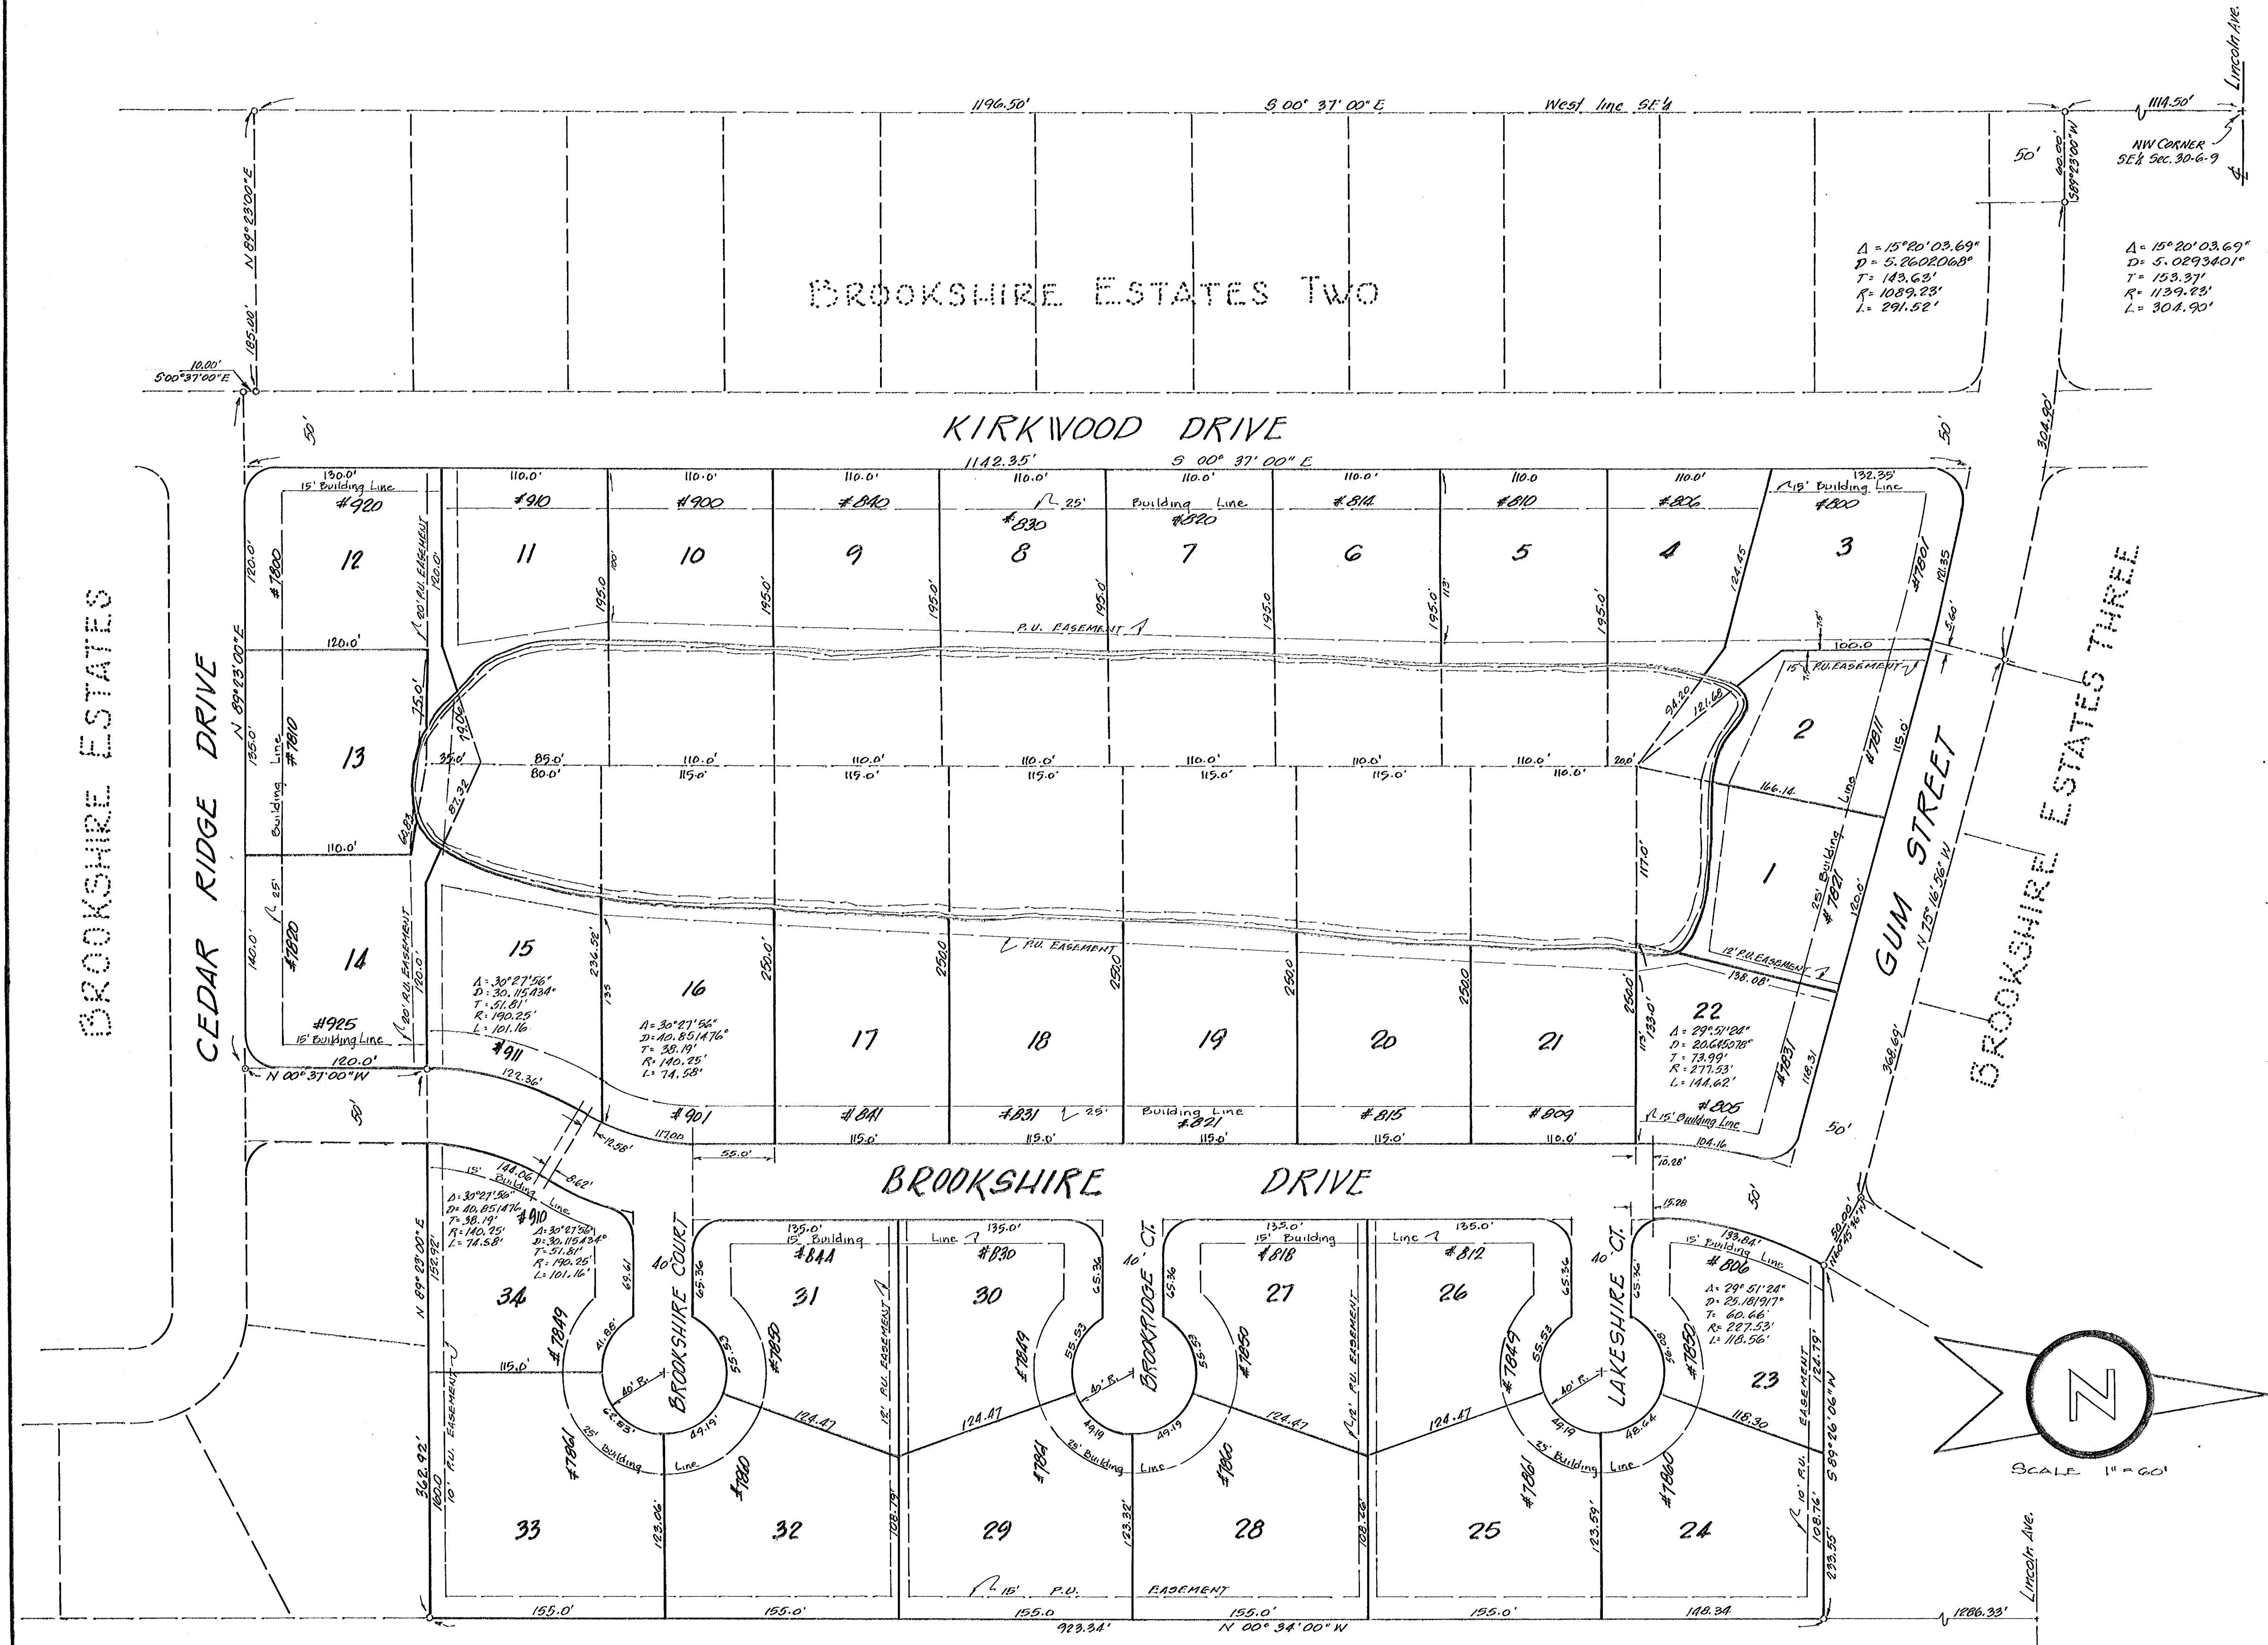

L 118