


ENSLE PLACE


A SUBDIVISION OF THE SOUTHWEST QUARTER, SOUTHWEST QUARTER OF SECTION 35, TOWNSHIP 5 SOUTH, RANGE 10 WEST, IN VANDERBURGH COUNTY, INDIANA.

Helen Effinger

N.E. Cor, S.W. 1/4, S.W. 1/4
Sec. 35-5-10

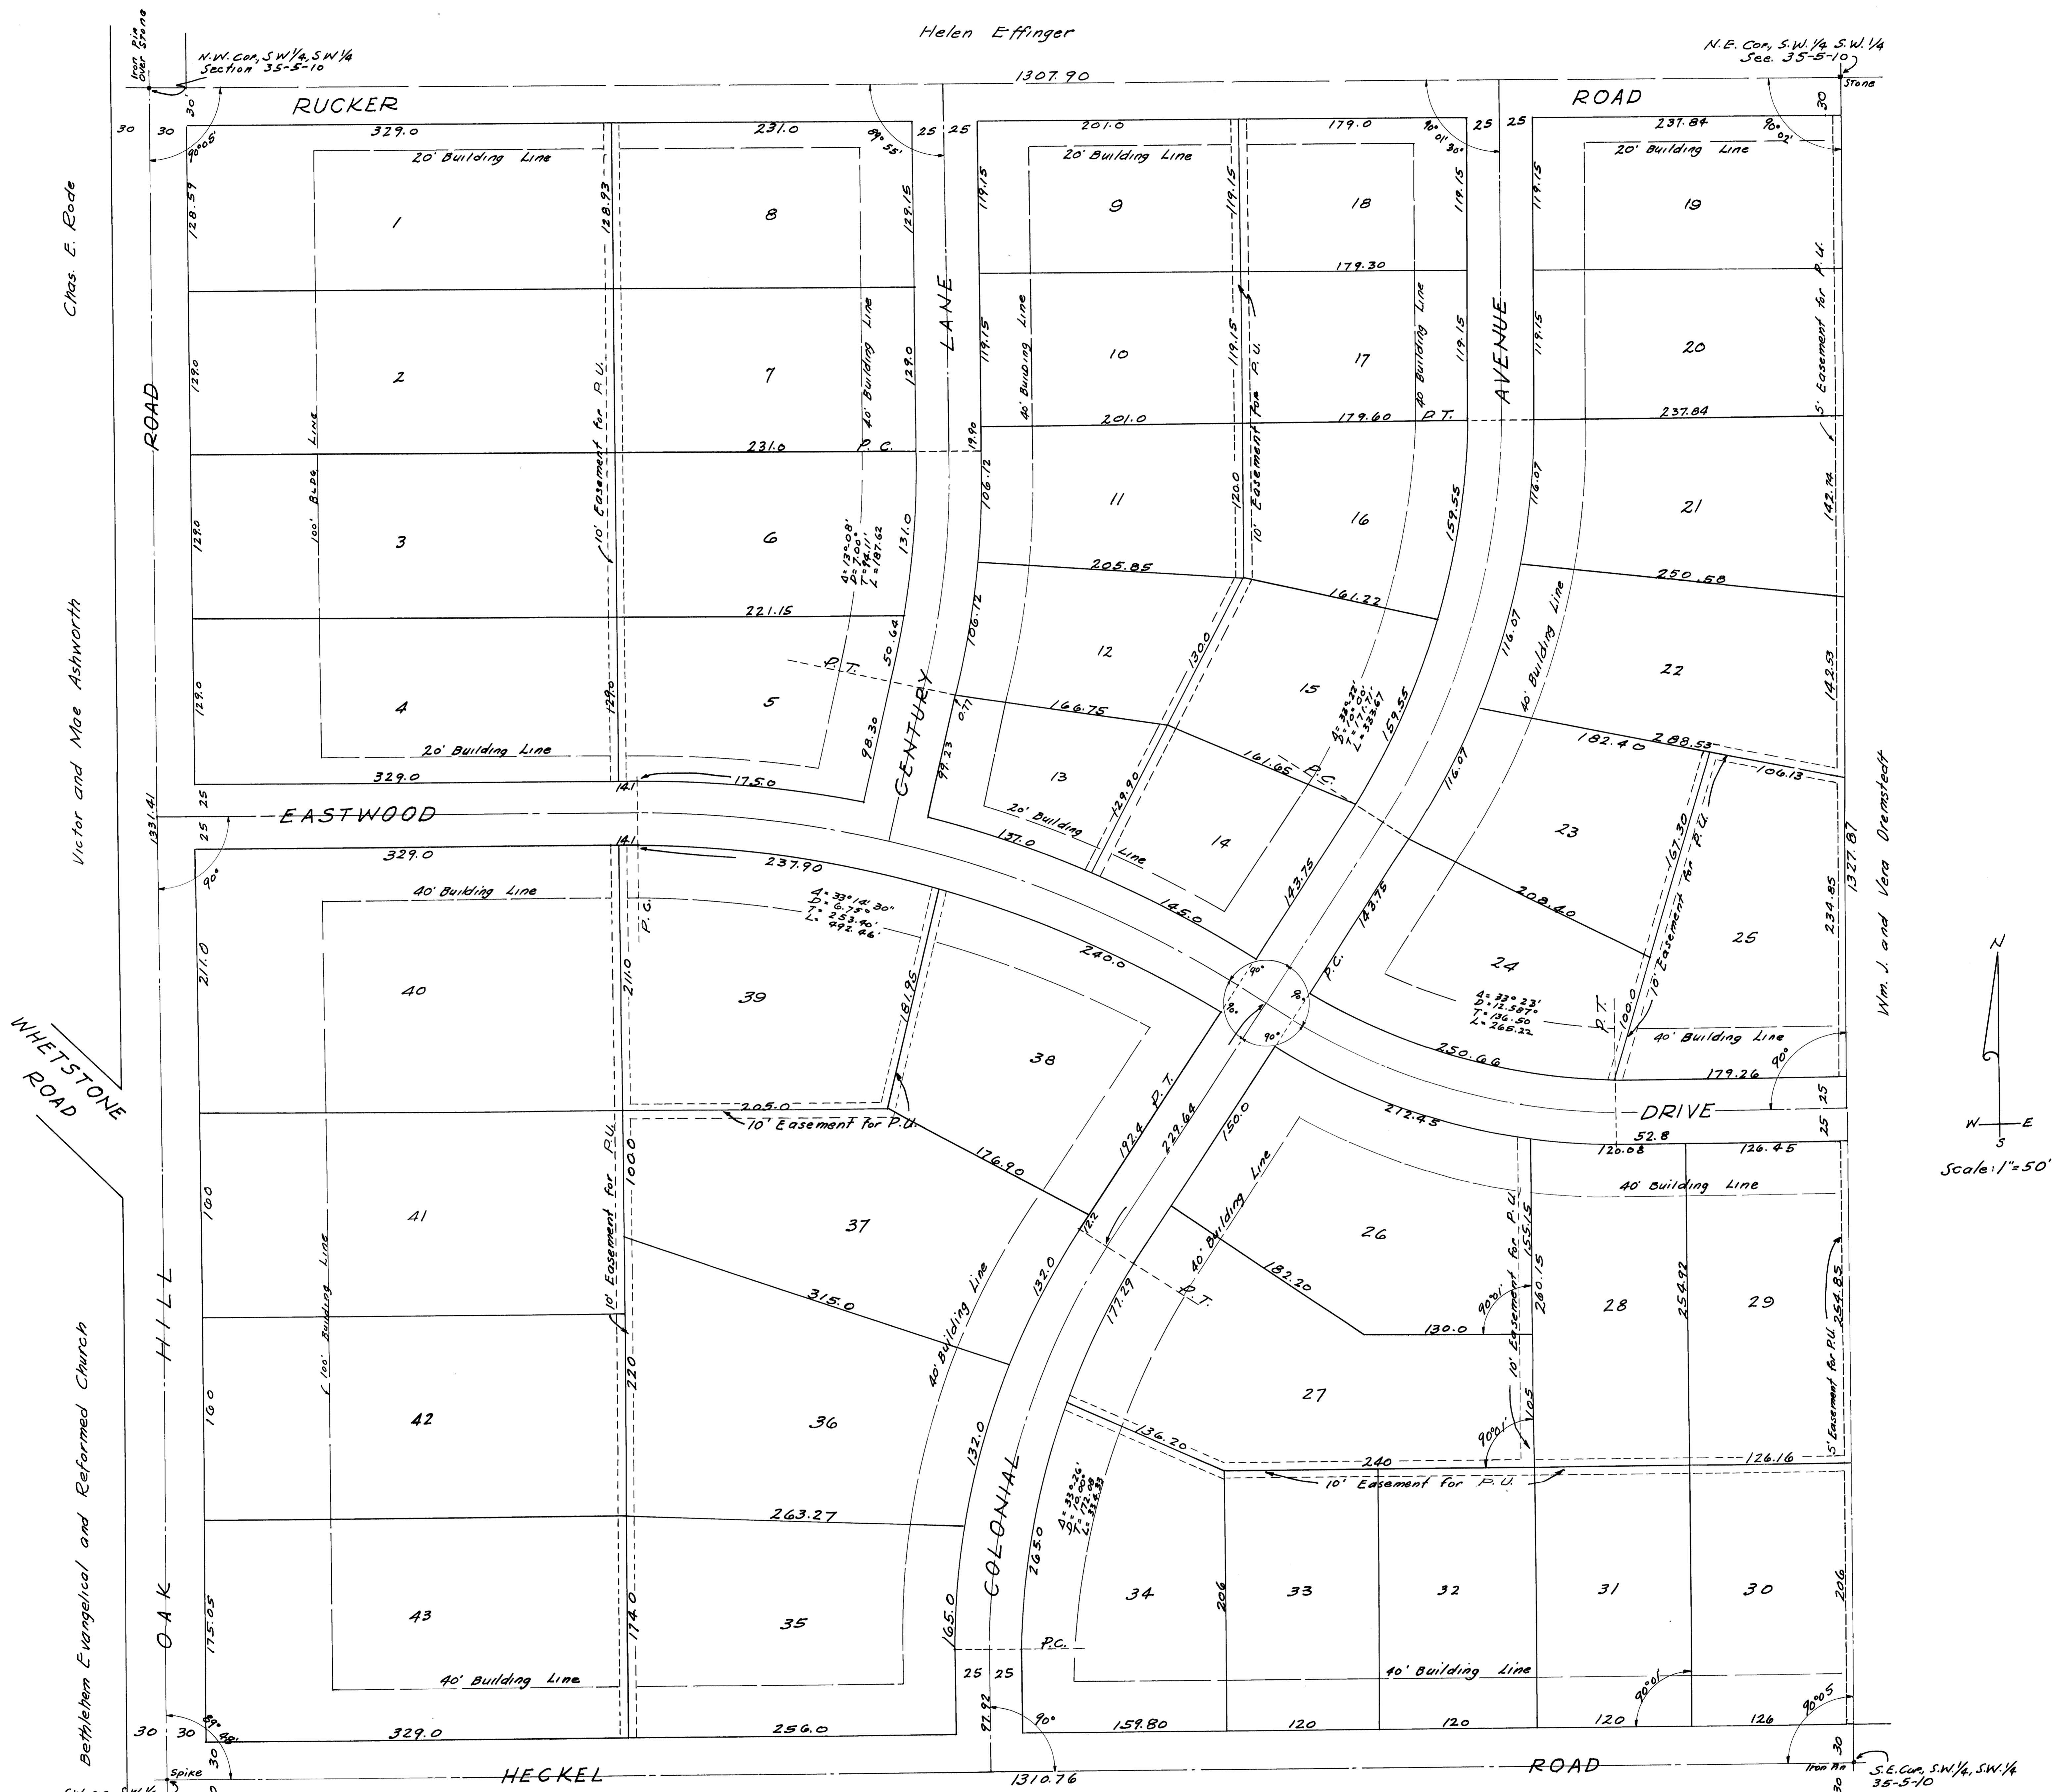

Wm. J. and Vera Dremstedt

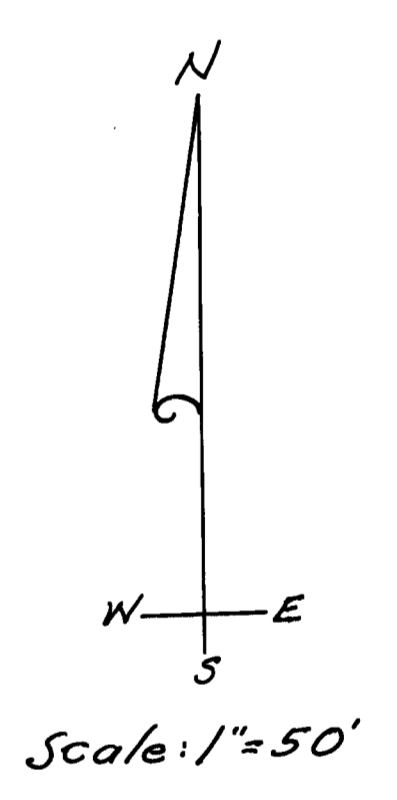

Elmer & Alice Bergdoll Fred & Dorothy Dremstedt Will & Mayta Kublenschmidt Richard & Dorothy Kratz Clarence & Nora Schmitt

STATE OF TENNESSEE } S.S.
ANDERSON COUNTY }
Before me, a notary public in and for said State and county, the undersigned owners and subdividers personally appeared and acknowledged the execution of this plot.
James S. ...
Witness my hand and seal this 4th day of April 1952
My Commission expires November 8, 1955
James S. ...
(notary public)

STATE OF INDIANA } S.S.
VANDERBURGH COUNTY }
Before me, a notary public in and for said State and County, the undersigned owners and subdividers personally appeared and acknowledged the execution of this plot.
James Ensle ...
Witness my hand and seal this 11th day of April 1952
My Commission expires November 8, 1955
Joan Williams
(notary public)

STATE OF GEORGIA } S.S.
HALL COUNTY }
Before me, a notary public in and for said State and County, the undersigned owners and subdividers personally appeared and acknowledged the execution of this plot.
James Ensle ...
Witness my hand and seal this 4th day of April 1952
My Commission expires June 1, 1955
John J. ...
(notary public)

The undersigned Civil Engineers hereby certify that the above is a correct survey made according to the above description.
Leo E. Day
Leo J. ...

APPROVED BY
COUNTY PLAN COMMISSION
OF VANDERBURGH COUNTY, INDIANA
FILED REF. NO. _____
PAGE NO. _____
APR 24 1952
Arthur ...
Floyd ...
S.E.C. S.W. 1/4, S.W. 1/4
35-5-10

6.00

RECEIVED FOR RECORD

At 10:15 A.M.


Recorded in June 14, 1962

Page Record No.

Paul E. Padgett, Recorder
Vanderburgh County

5009 A 2047

51104121 5014 1015

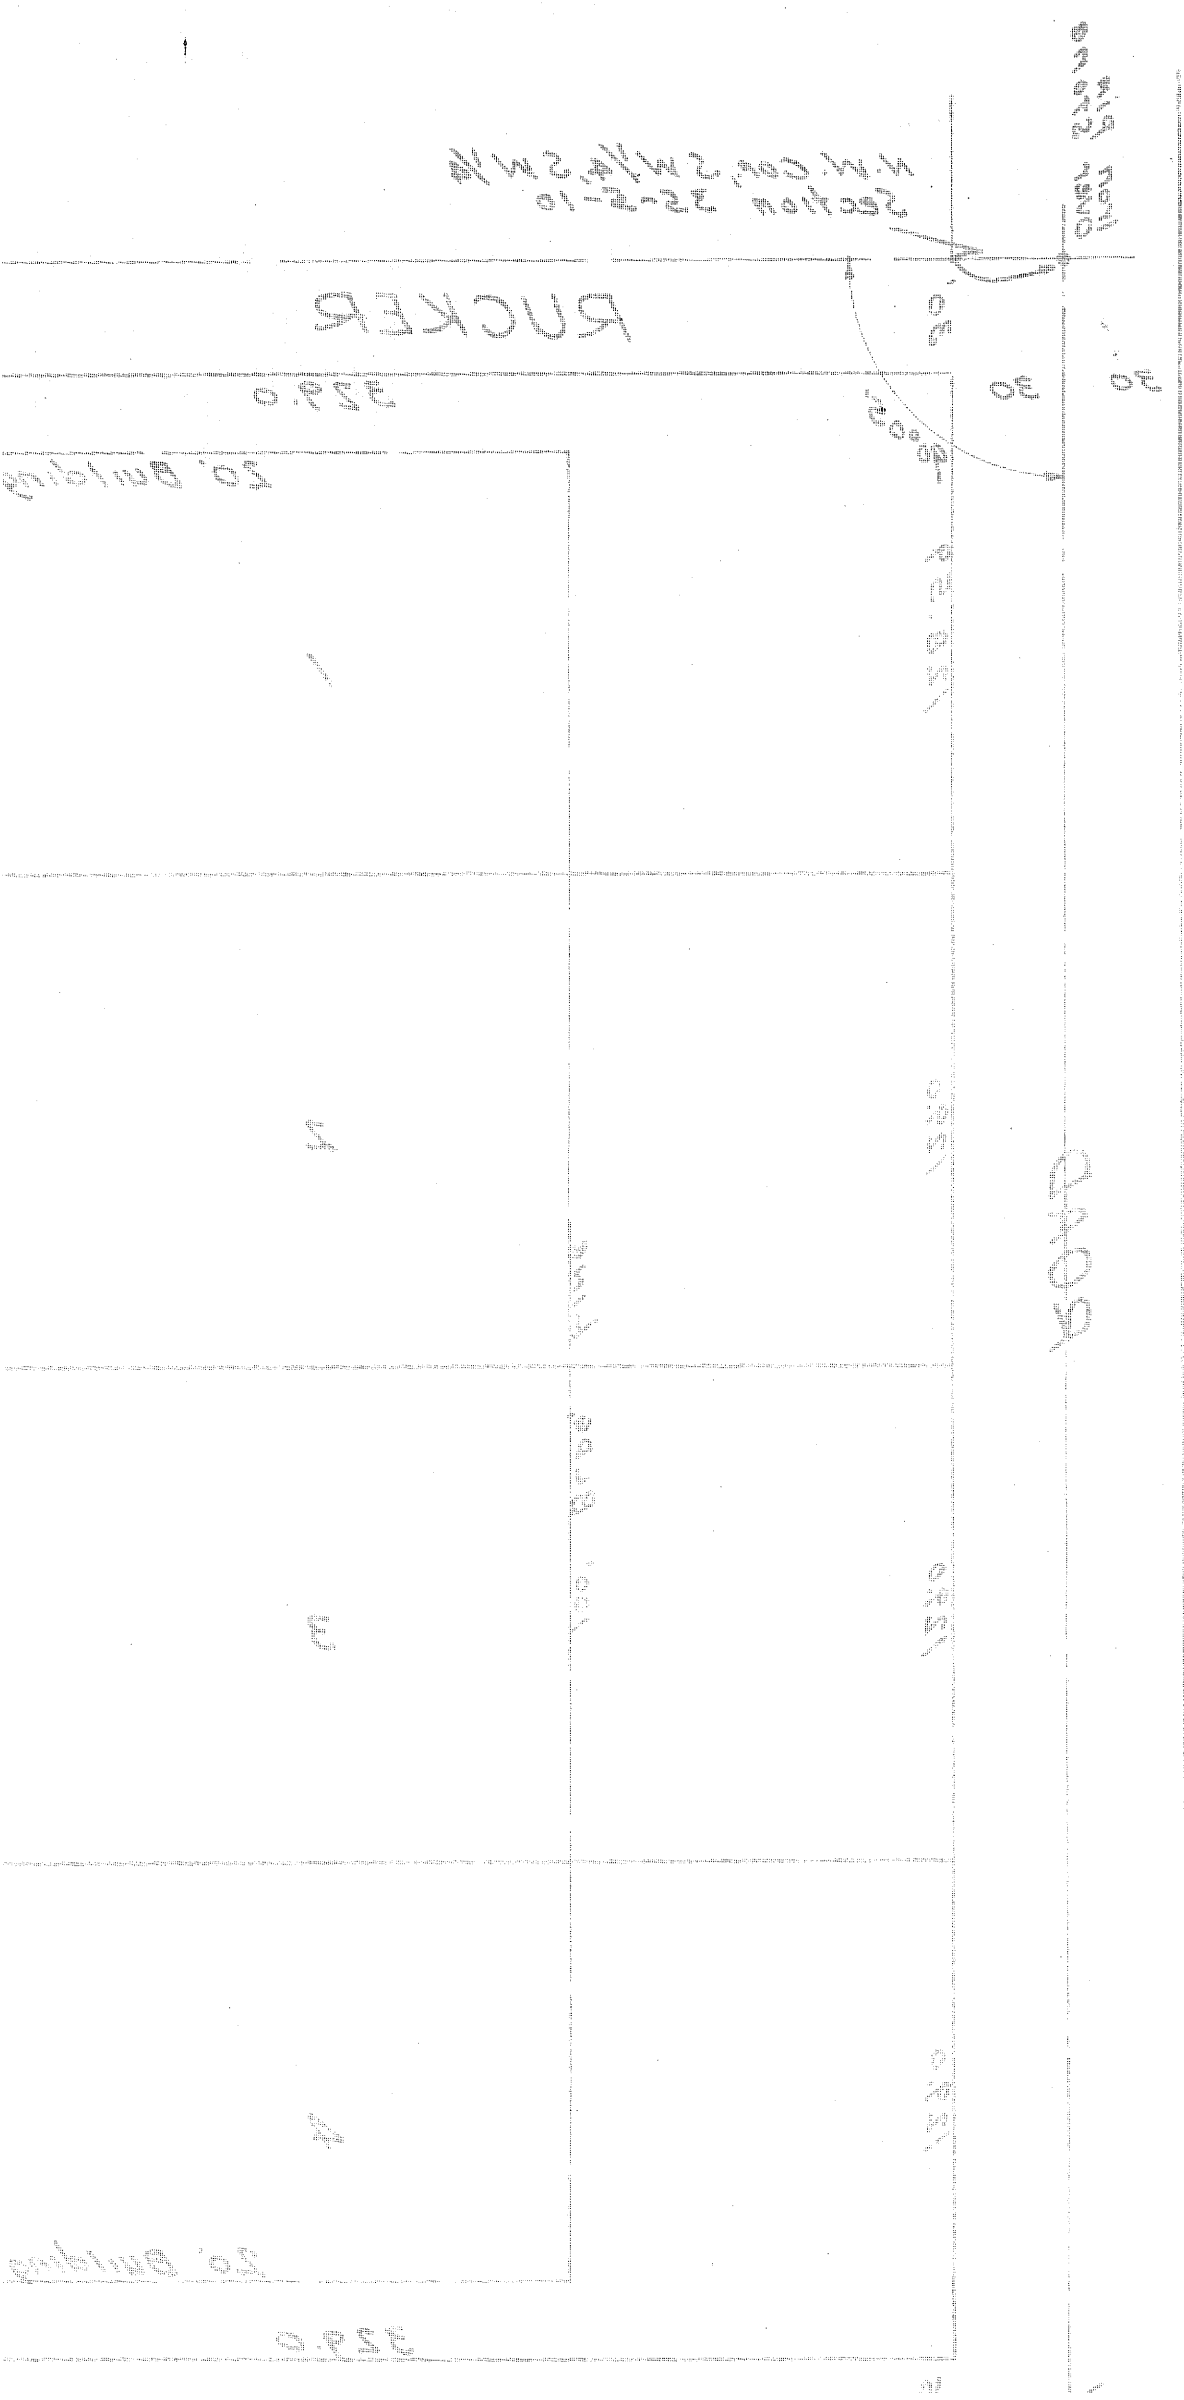

2409