



EVERGREEN HEIGHTS

NO. 2

RECEIVED FOR RECORD
 at 11:30 A.M. on Feb. 26, 1957
 Recorded by C.H.C. at 1:00 P.M.
 Page 118
 John G. Fisher, Recorder

A REPLAT OF LOTS 2, 3, 4, 5, 6, 7 & 8 BLOCK ONE, LOT 1 BLOCK FOUR IN EVERGREEN HEIGHTS AS RECORDED IN PLAT RECORD "J" PAGE 95 AND PART OF THE EAST HALF OF NORTHEAST QUARTER OF SECTION 31, TOWNSHIP 55 SOUTH, RANGE 10 WEST, DESCRIBED AS FOLLOWS:

Beginning at the Southwesterly corner of Lot 7 Block One Evergreen Heights, thence South 64°49' East along the South line of Block One and Block Four in said Evergreen Heights a distance of 432.85 feet to the southerly corner of said Block Four, thence North 37°15'30" East along the Easterly line of said Block Four and Block Three as recorded in said Evergreen Heights a distance of 269.5 feet, thence North 71°25'30" East along said block three a distance of 125.29 feet, thence North 17°17'30" East along said block 3 a distance of 246.98 feet to the Southwesterly corner of Lot 2 in said block three, thence South 60°21' East along the South line of said Lot 2 a distance of 216.96 feet to the southeast corner of said Lot 2, thence South 0°27' East a distance of 99.10 feet, thence South 89°46' West a distance of 1125.96 feet, thence North 0°14' West a distance of 635.89 feet to the place of beginning.

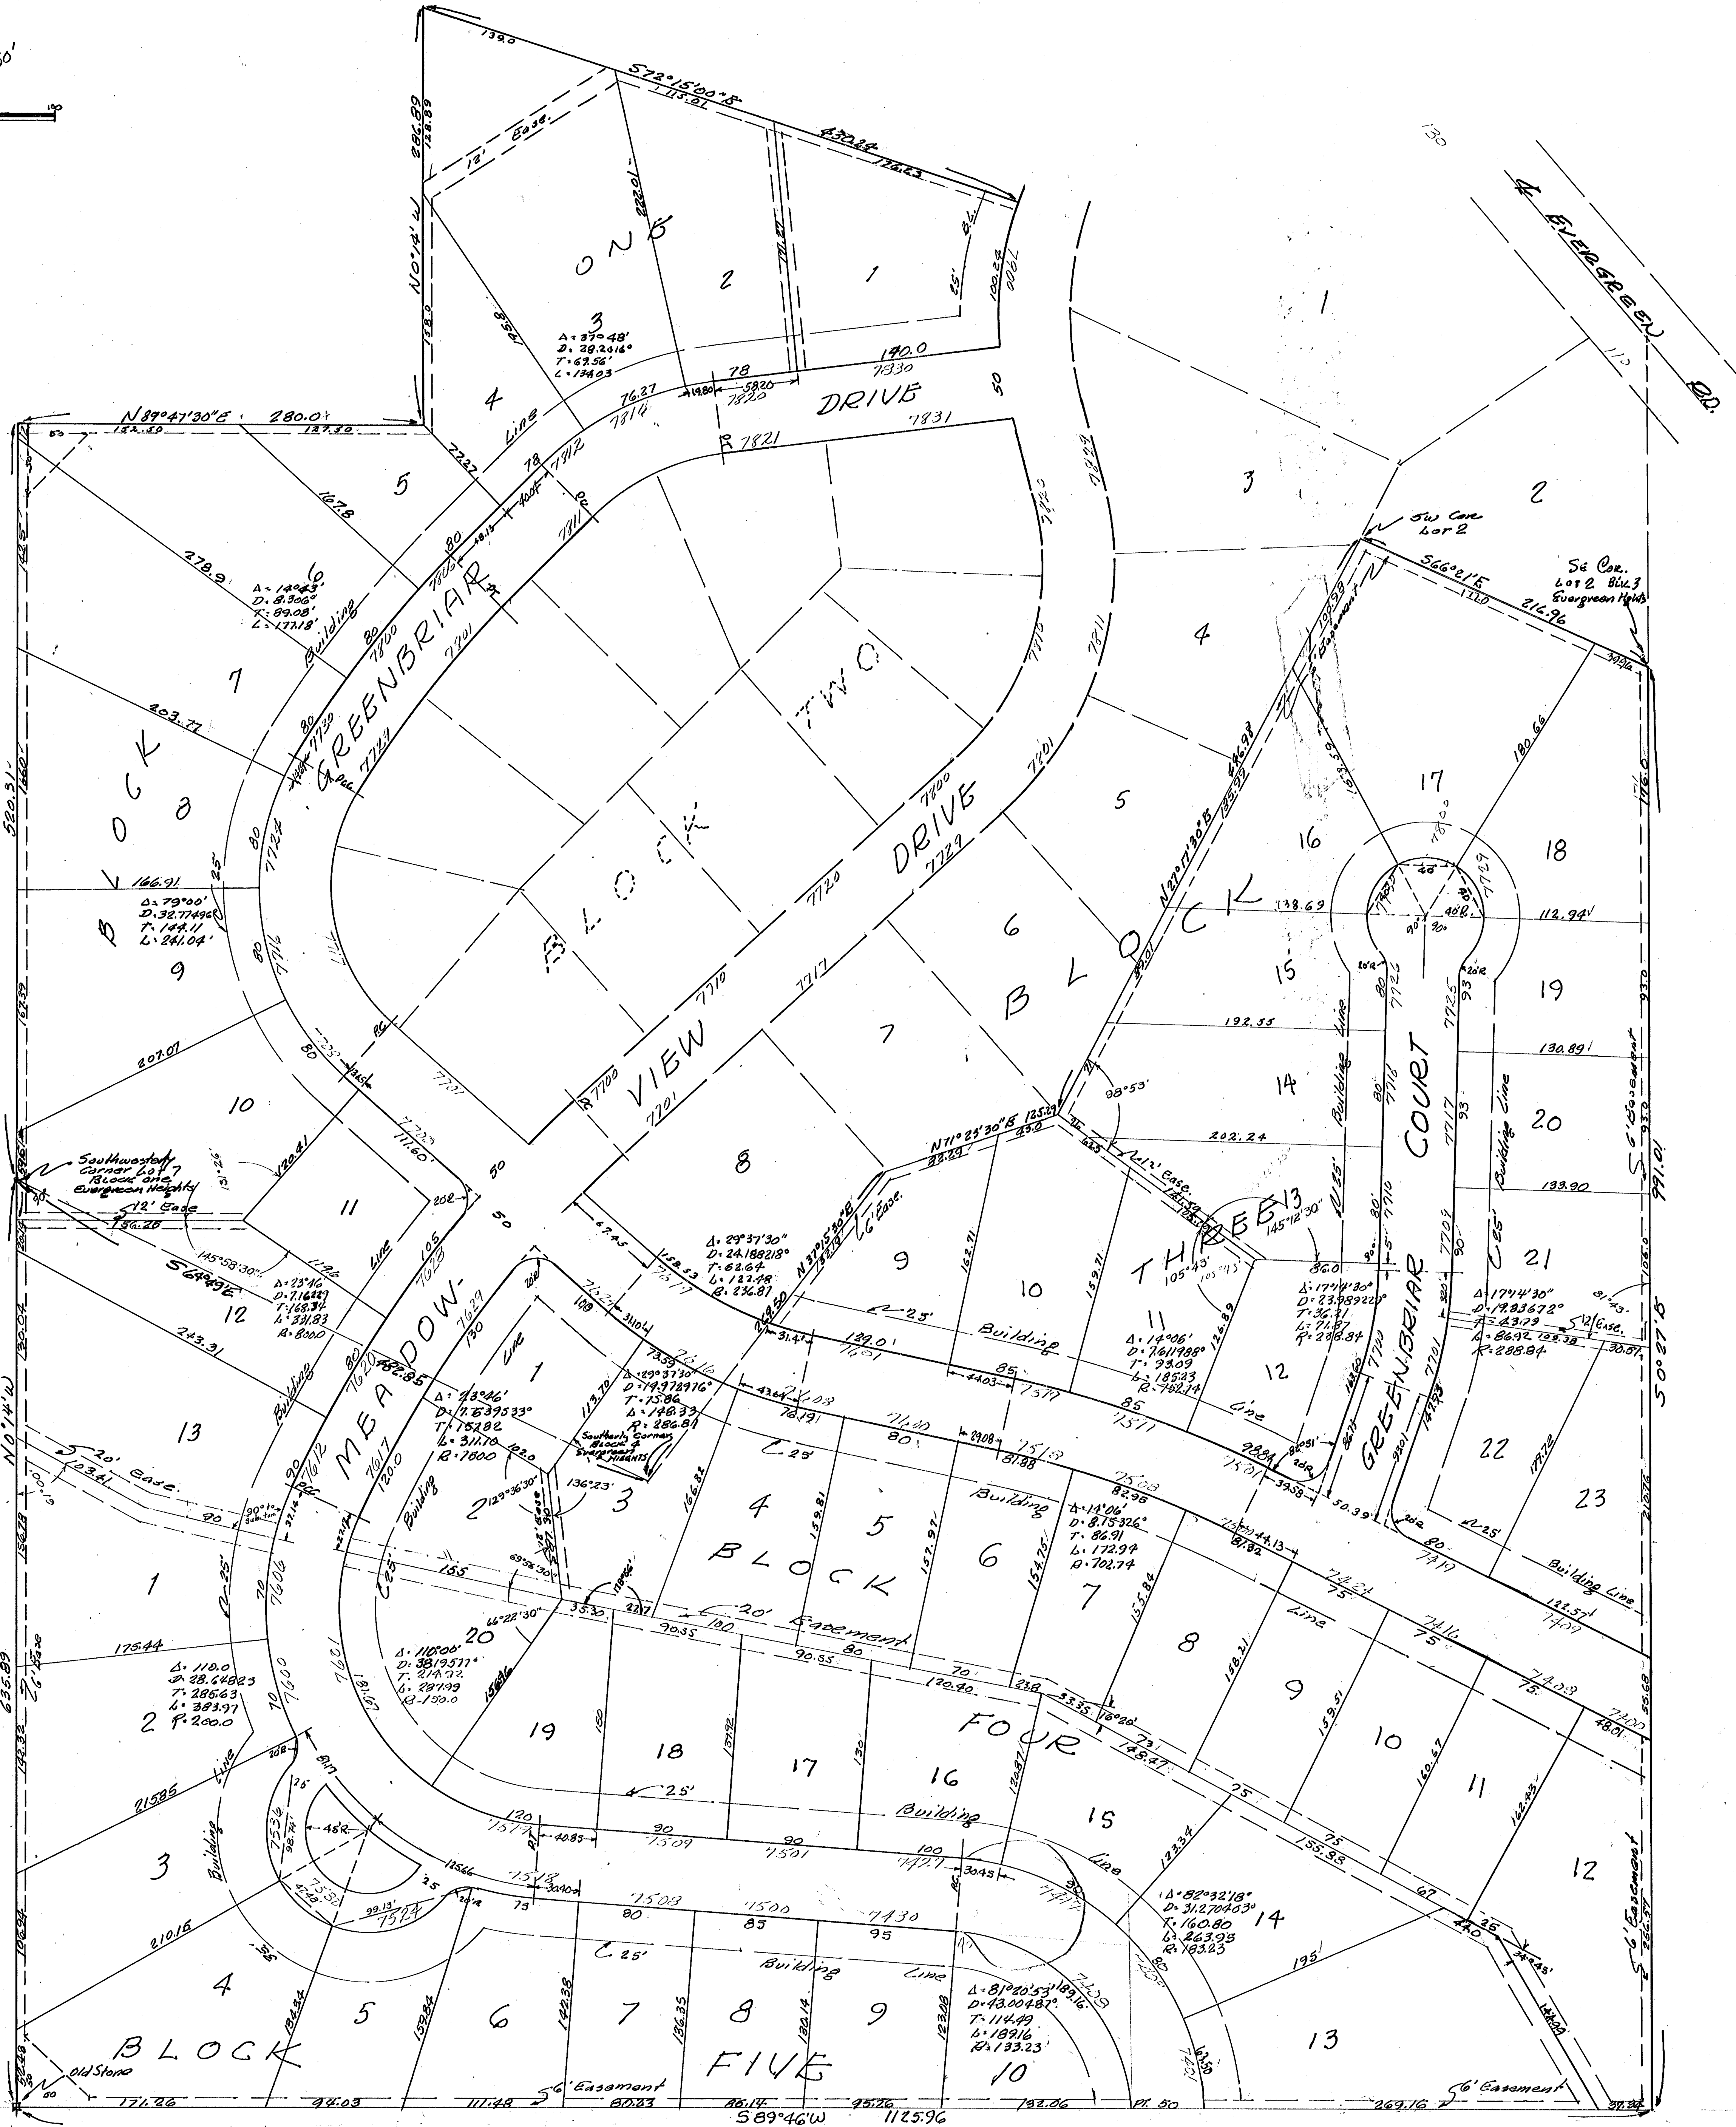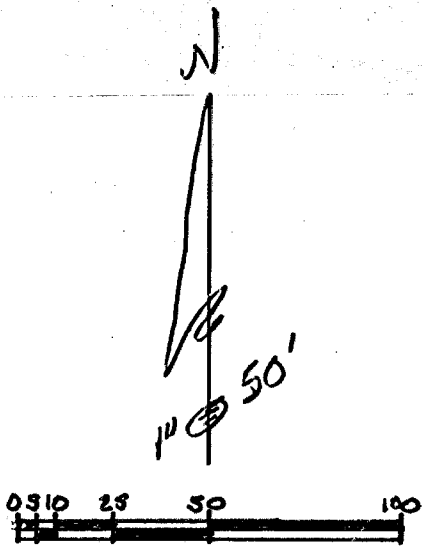



STATE OF INDIANA

Feb 26 1957


Eve L. Higdon
Dorothy M. Higdon

John P. Paul
Henry Sailer


