

Approved
OCT 4 1924
City Plan Commission
EVANSVILLE, IND.

PLAT OF FAIRLAWN



AN ADDITION TO THE CITY OF EVANSVILLE.
PART OF N.W. 1/4, SEC. 34-6-10.

RECEIVED FOR RECORD
at 10:32 a.m.
8th Oct 1924
Recorded Plat Record No. 243
Henry Barker, Recorder,
Vanderburgh County

Albion Follows Bacon, Pres.
H.M. Dickman, Secy

OCT 8 1924
Board of Public Works
EVANSVILLE, IND.


Description:-
Beginning at a point on the west line of Section 34, Township 6 South, Range 10 West, nine (9) feet north of the southwest corner of the northwest quarter (1/4) of said section; thence north four hundred thirty-one (431) feet; thence east sixteen hundred ninety-two and six tenths (1692.6) feet; thence south four hundred thirty-six and seven tenths (436.7) feet; thence west sixteen hundred ninety-two and one tenth (1692.1) feet to the point of beginning, all in Vanderburgh County, State of Indiana.

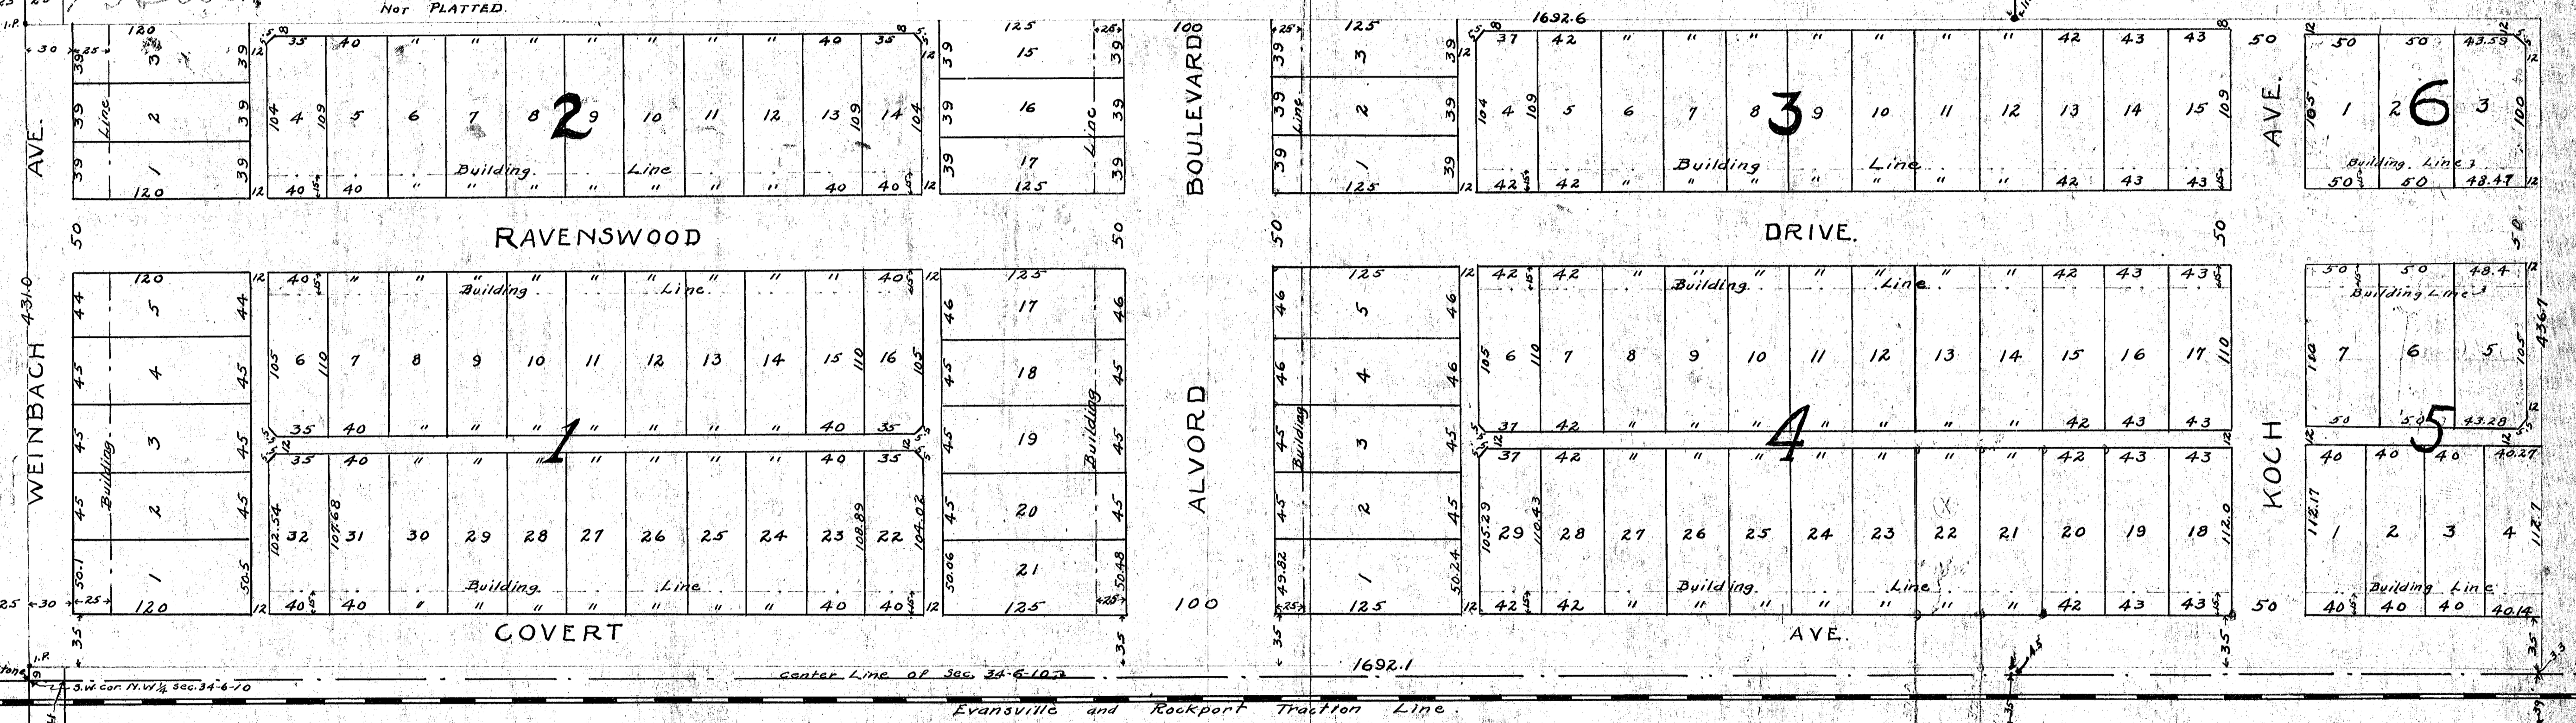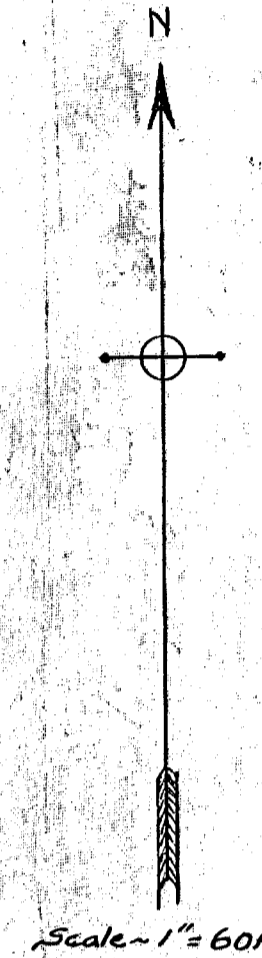

STATE OF INDIANA
VANDERBURGH COUNTY } S.S.

Before me, the undersigned, a notary public in and for said county and state, personally appeared George and Mary Hitch, owners of the above described tract, and acknowledged the execution of this plat

George Hitch
Mary Hitch
Witness my hand and notarial seal this 6th day of September 1924.

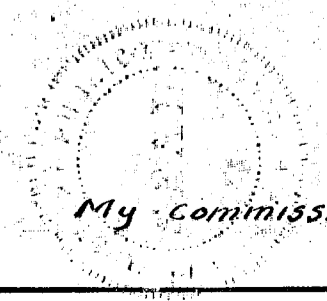

My commission expires August 14, 1927.

Willard Watson
Notary public

W. L. HITCH,
ENGINEER

