
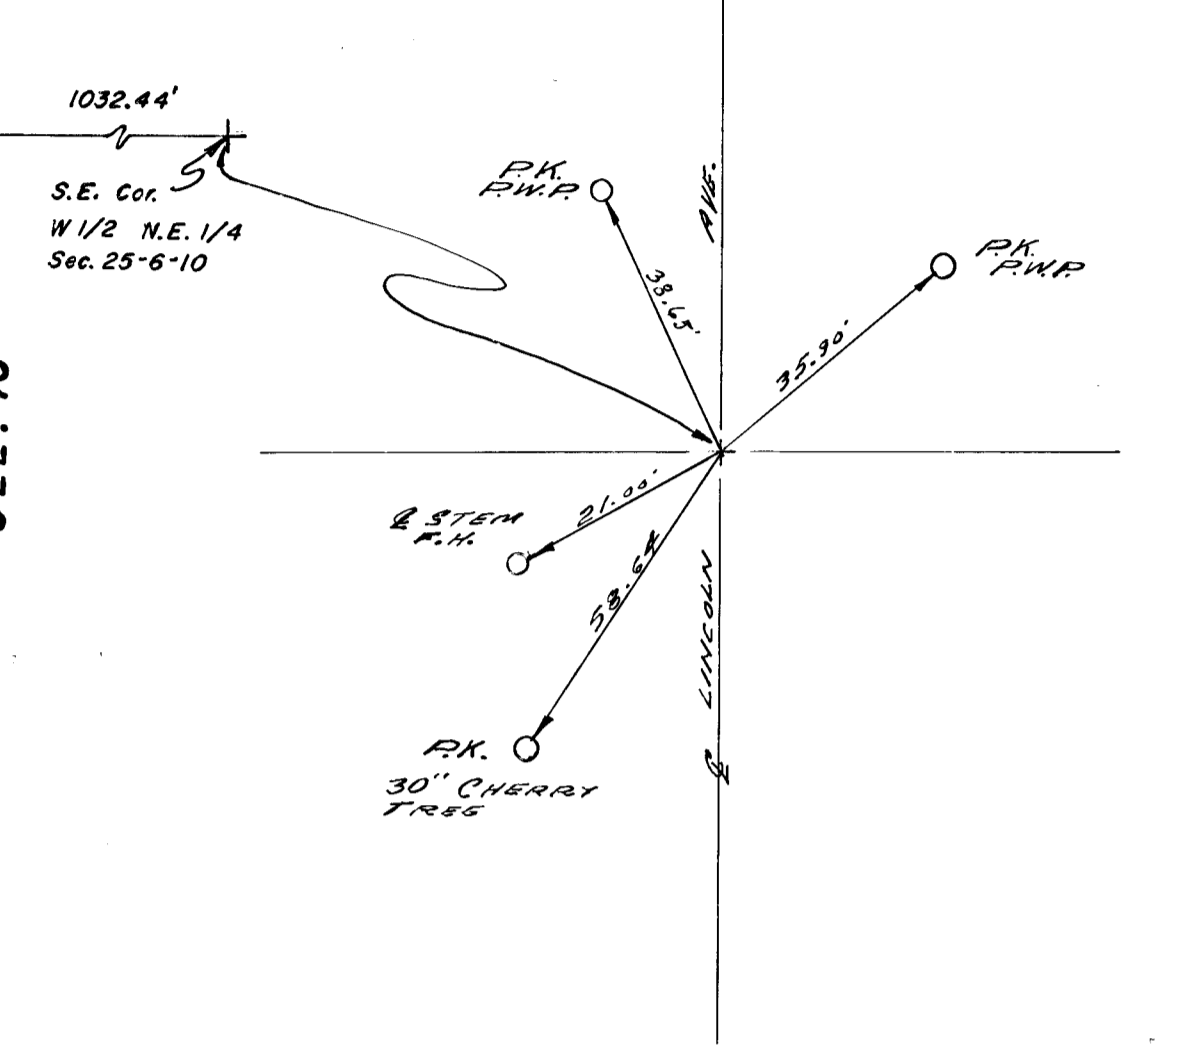


Fielding Court No 2

A subdivision of part of the West half of the Northeast Quarter of Section Twenty five (25), Township Six (6) South, Range Ten (10) West in Vanderburgh County, Indiana, and more particularly described as follows:

Beginning point on East line of said half quarter section a distance of 1032.44 feet North 0°13' East of the Southeast Corner thereof; thence continue North 0°13' East 1257.69 feet; thence North 89°49' West 497.09 feet; thence South 0°11' West 165.0 feet; thence North 89°49' West 299.74 feet; thence South 0°02'30" West 320 feet; thence South 89°49' East 472.95 feet; thence South 0°11' West 765.0 feet; thence South 88°27' East 322.46 feet to the place of beginning and containing 13.43 acres more or less.

2:23 4
March 8
Plat
219
65

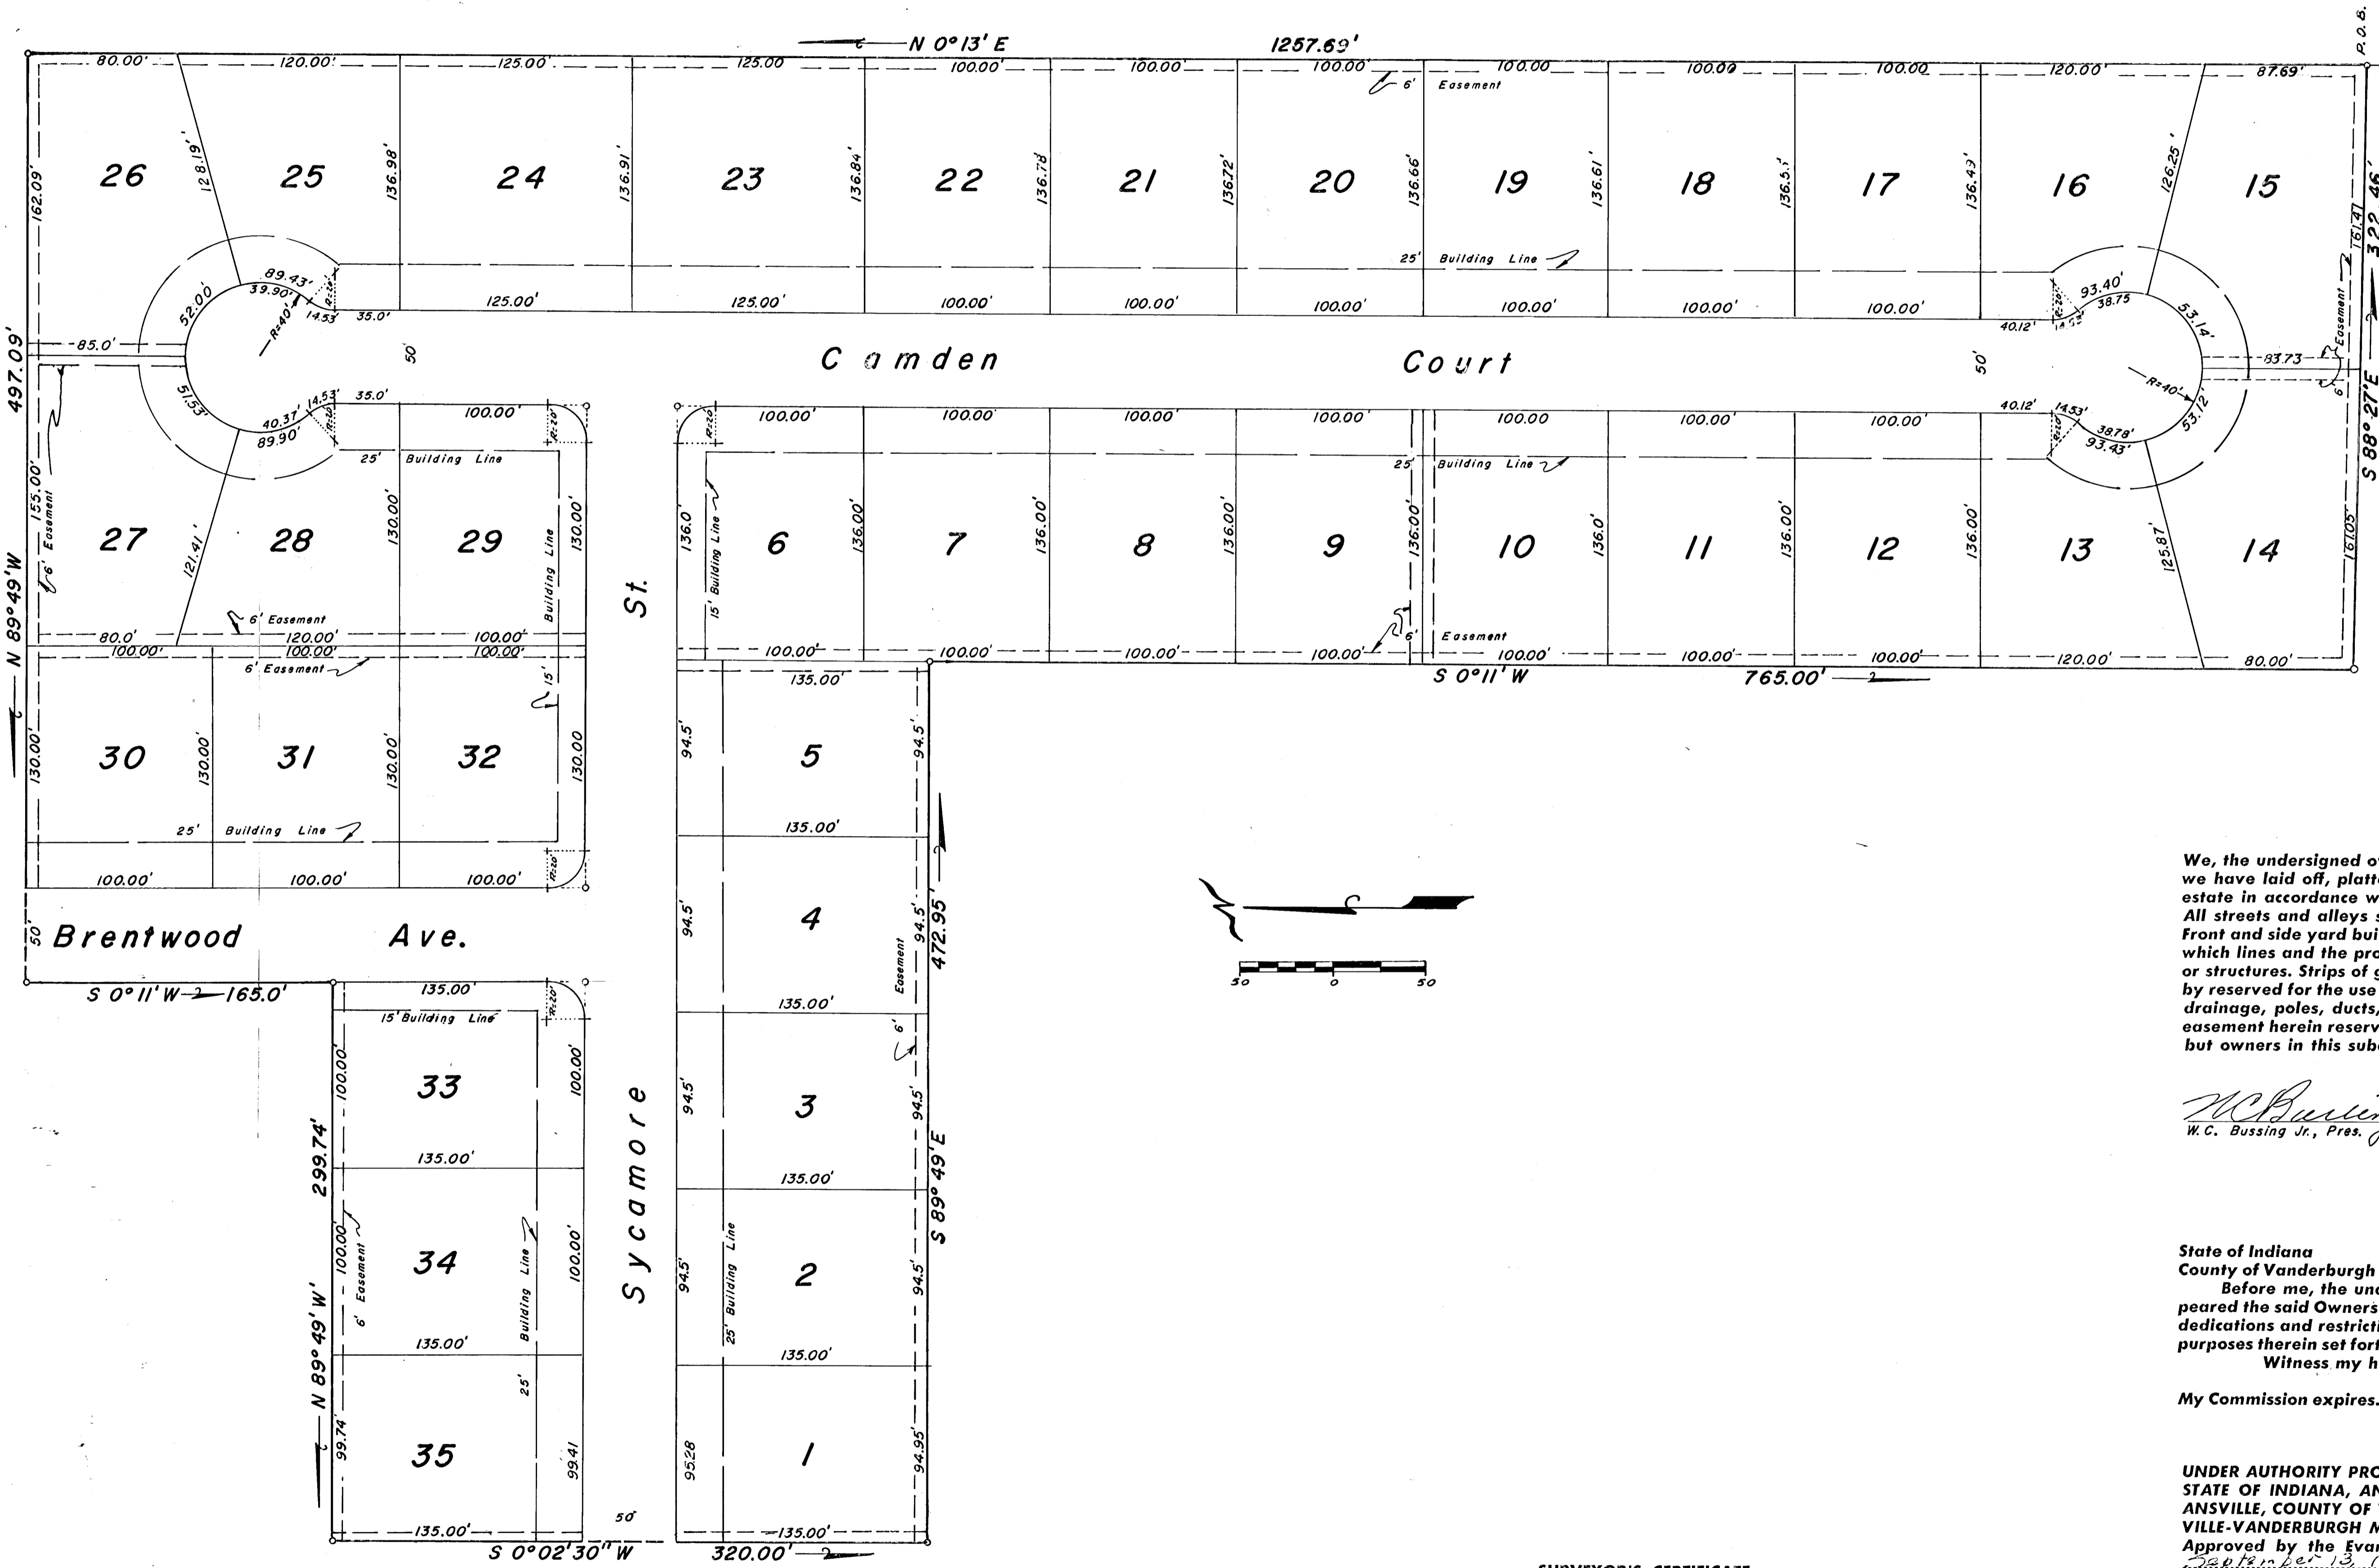

OWNERS' CERTIFICATE

We, the undersigned owners of the real estate shown and described herein, do hereby certify that we have laid off, platted and subdivided, and do hereby lay off, plat and subdivide the said real estate in accordance with the within plat.

All streets and alleys shown and not heretofore dedicated, are hereby dedicated to the public. Front and side yard building setback lines are hereby established as shown on this plat, between which lines and the property lines of the street, there shall be erected or maintained no buildings or structures. Strips of ground of the width as shown on this plat and marked "easement" are hereby reserved for the use of public utilities for the installation of water, sewer mains, surface water drainage, poles, ducts, lines and wires, subject at all times to the proper authorities and to the easement herein reserved. No structures are to be erected or maintained upon said strips of land but owners in this subdivision shall take their titles subject to the rights of the public utilities.

Bussing Development Co.
 W.C. Bussing Jr., Pres. *W.C. Bussing Jr.*
 E.B. Harper, Sec. *E.B. Harper*

NOTARY CERTIFICATE

State of Indiana
 County of Vanderburgh ss:

Before me, the undersigned, a Notary Public in and for said County and State, personally appeared the said Owners and Subdividers, who acknowledge the execution of foregoing plat with the dedications and restrictions thereon, express to be their voluntary act and deed for the uses and purposes therein set forth.

Witness my hand and Notarial Seal this 8th day of March, 1965

My Commission expires Dec 31, 1969 *Charles P. Davis* Notary Public

APPROVAL CERTIFICATE

UNDER AUTHORITY PROVIDED BY CHAPTER 174-ACTS OF 1947, OF THE GENERAL ASSEMBLY OF THE STATE OF INDIANA, AND AN ORDINANCE ADOPTED BY THE COMMON COUNCIL OF THE CITY OF EVANSVILLE, COUNTY OF VANDERBURGH, INDIANA, THIS PLAT WAS GIVEN APPROVAL BY THE EVANSVILLE-VANDERBURGH METROPOLITAN PLAN COMMISSION AS FOLLOWS:

Approved by the Evansville-Vanderburgh Metropolitan Plan Commission at a meeting held September 13, 1965

Edwin O. Boyd
 President
W.D. Jones
 Secretary
 Date November 5, 1965
W.D. Jones
 Executive Secretary

SURVEYOR'S CERTIFICATE

I, Edwin O. Boyd, hereby certify that I am a professional land surveyor, licensed in compliance with the laws of the State of Indiana; that the plat correctly represents a survey completed by me on September 10, 1965; that all the monuments shown thereon actually exist; and that their location, size, type, and material are accurately shown.

SEAL *Edwin O. Boyd*
 Edwin O. Boyd
 Ind. Reg. No. 7873

Sewage disposal...
 Health Department

