


# PLAT OF BLOCKS IO AND II. GARVIN PARK ADDN.

as laid out by the undersigned proprietor thereof,  
State of Indiana, Vanderburgh County, ss:  
Personally appeared before the undersigned a Notary Public in and for said County and State, William F. Holzgrafe and Philip Nonweiler and acknowledged the execution of the foregoing Plat. this 9<sup>th</sup> day of September 1899. Witness my hand and Notarial Seal.


Henry Holzgrafe,  
By William F. Holzgrafe,  
Attorney in fact.  
~~Philip Nonweiler~~  
Sebastian Heinrich, Notary Public.  
Commission Expires March 13<sup>th</sup> 1903.

AVE

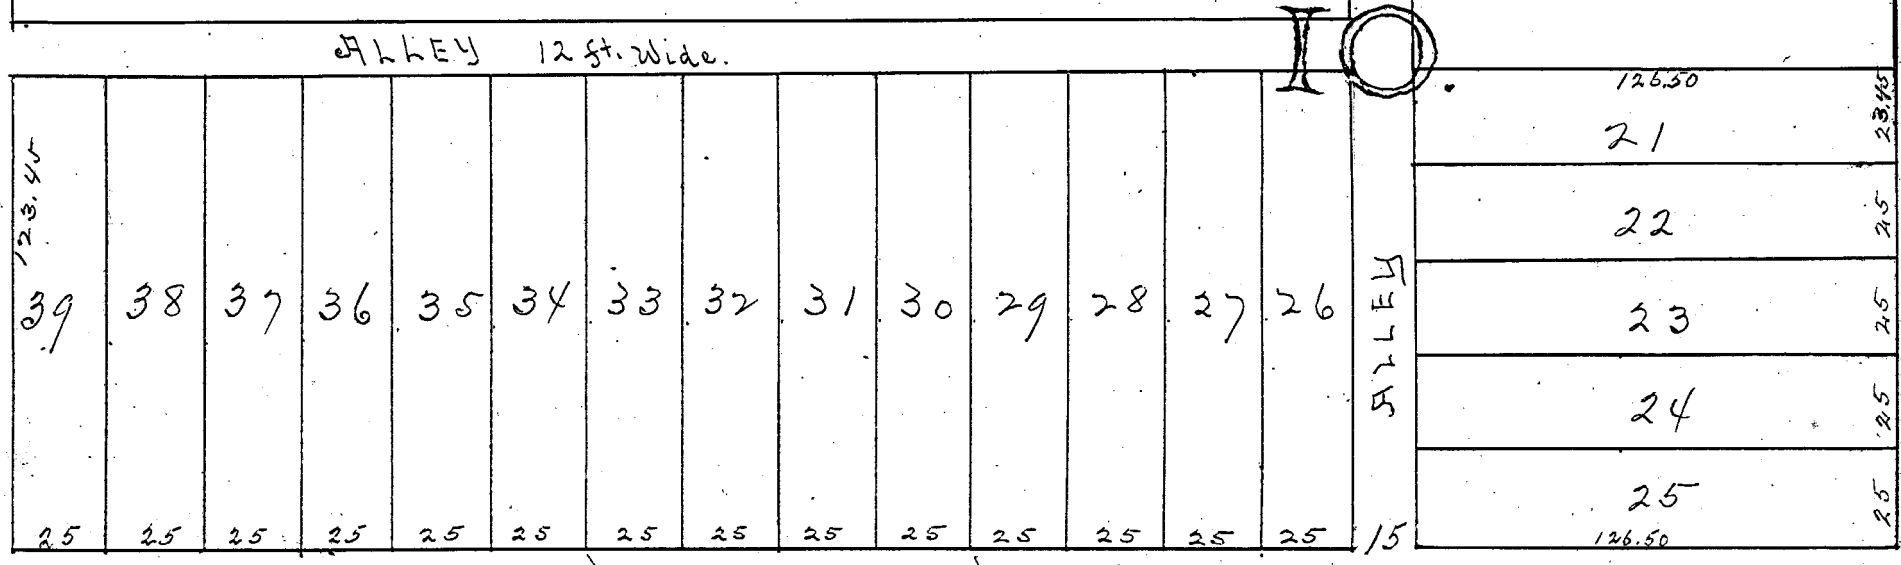

## 60 CLEVELAND AVE 60

BAKER

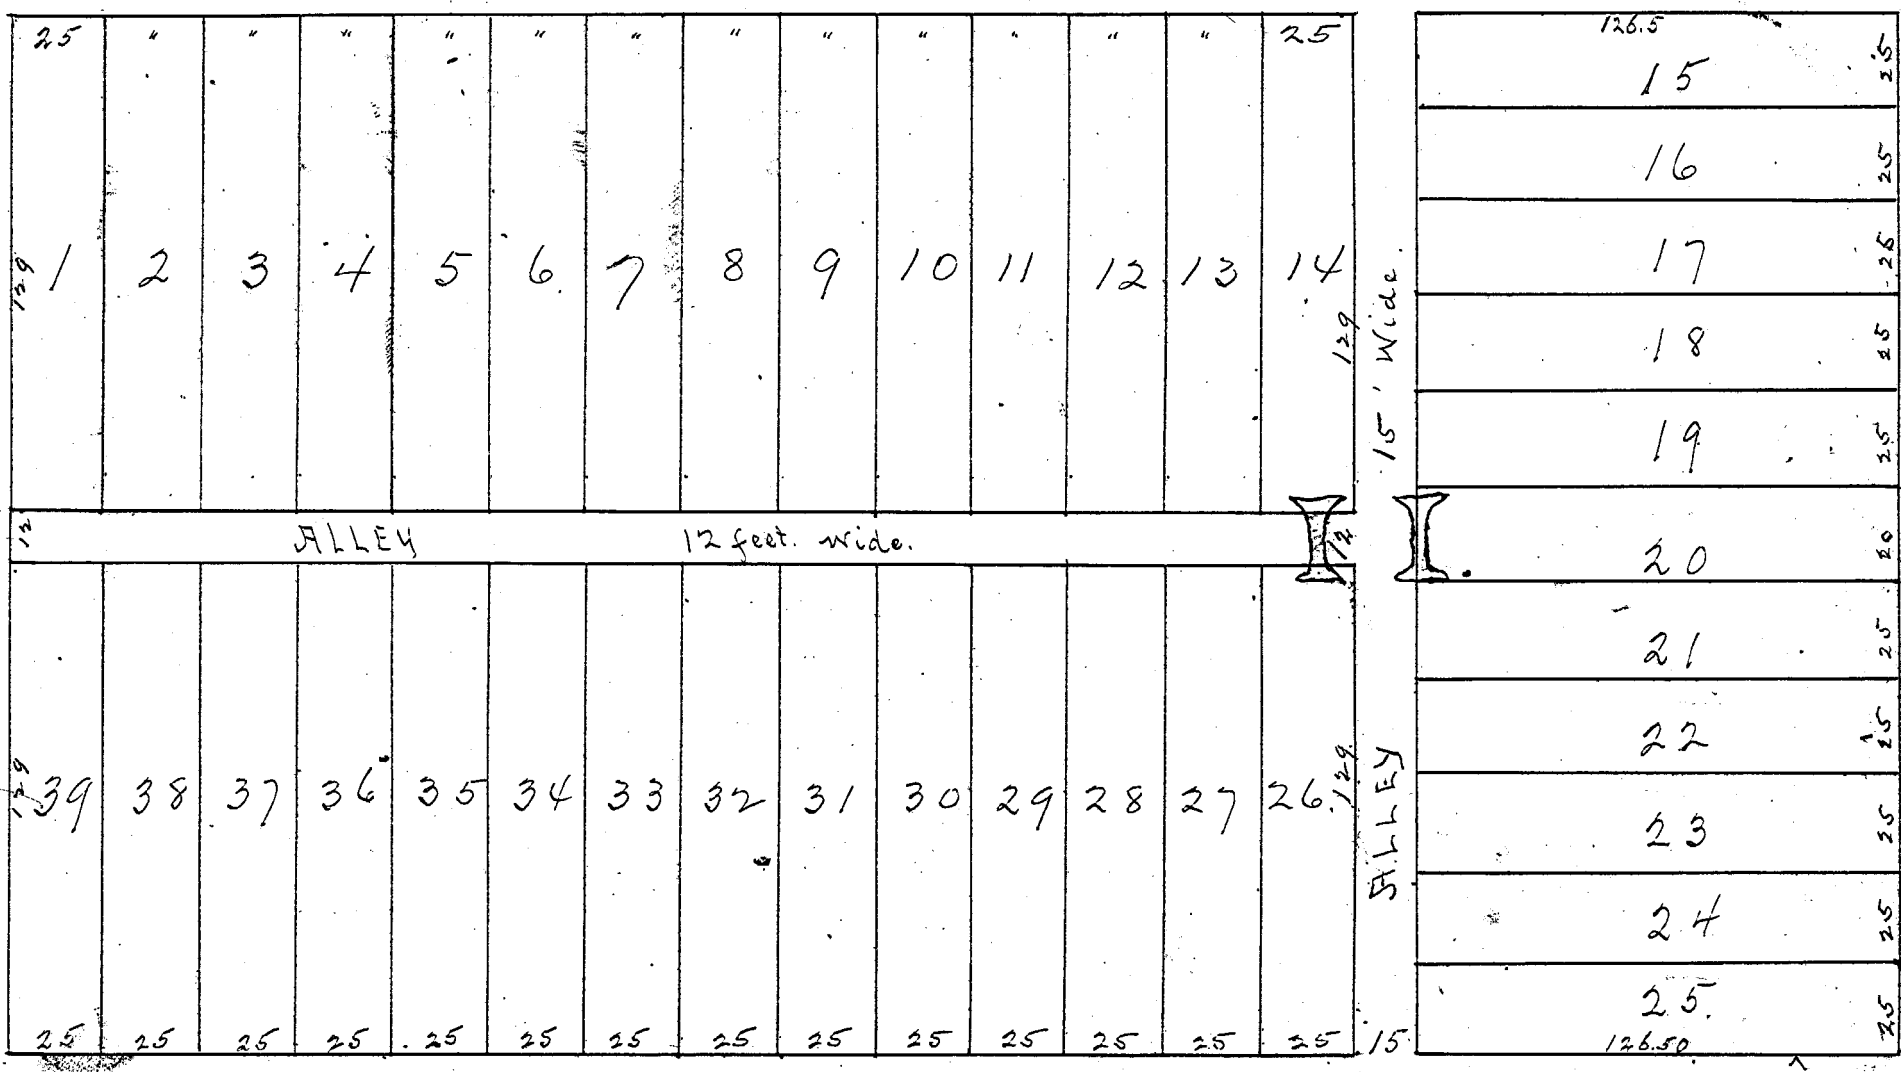

## NEVADA ST 60

Recorded Sept 9<sup>th</sup> 1899.  
Edward H. Rasch, R.R.  
by Jno F. Mann dpty.

Board of Public Works  
Sept 30<sup>th</sup> 1899,  
Evansville, Ind.  
M. Gorman.  
Henry H. Pictman.  
Jas W. Wiltshire.

M.S. Saunders  
Civil Engineer  
Evansville, Ind.  
Scale 50 feet per inch.