
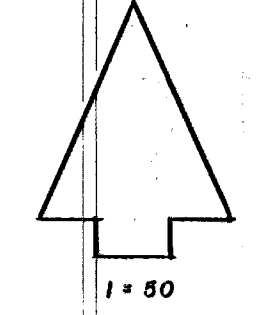


53981

GREEN OAKS

A SUBDIVISION OF A PART OF THE SW 1/4 - NE 1/4 SEC. 34 TWP 6 SOUTH - RANGE 10 WEST

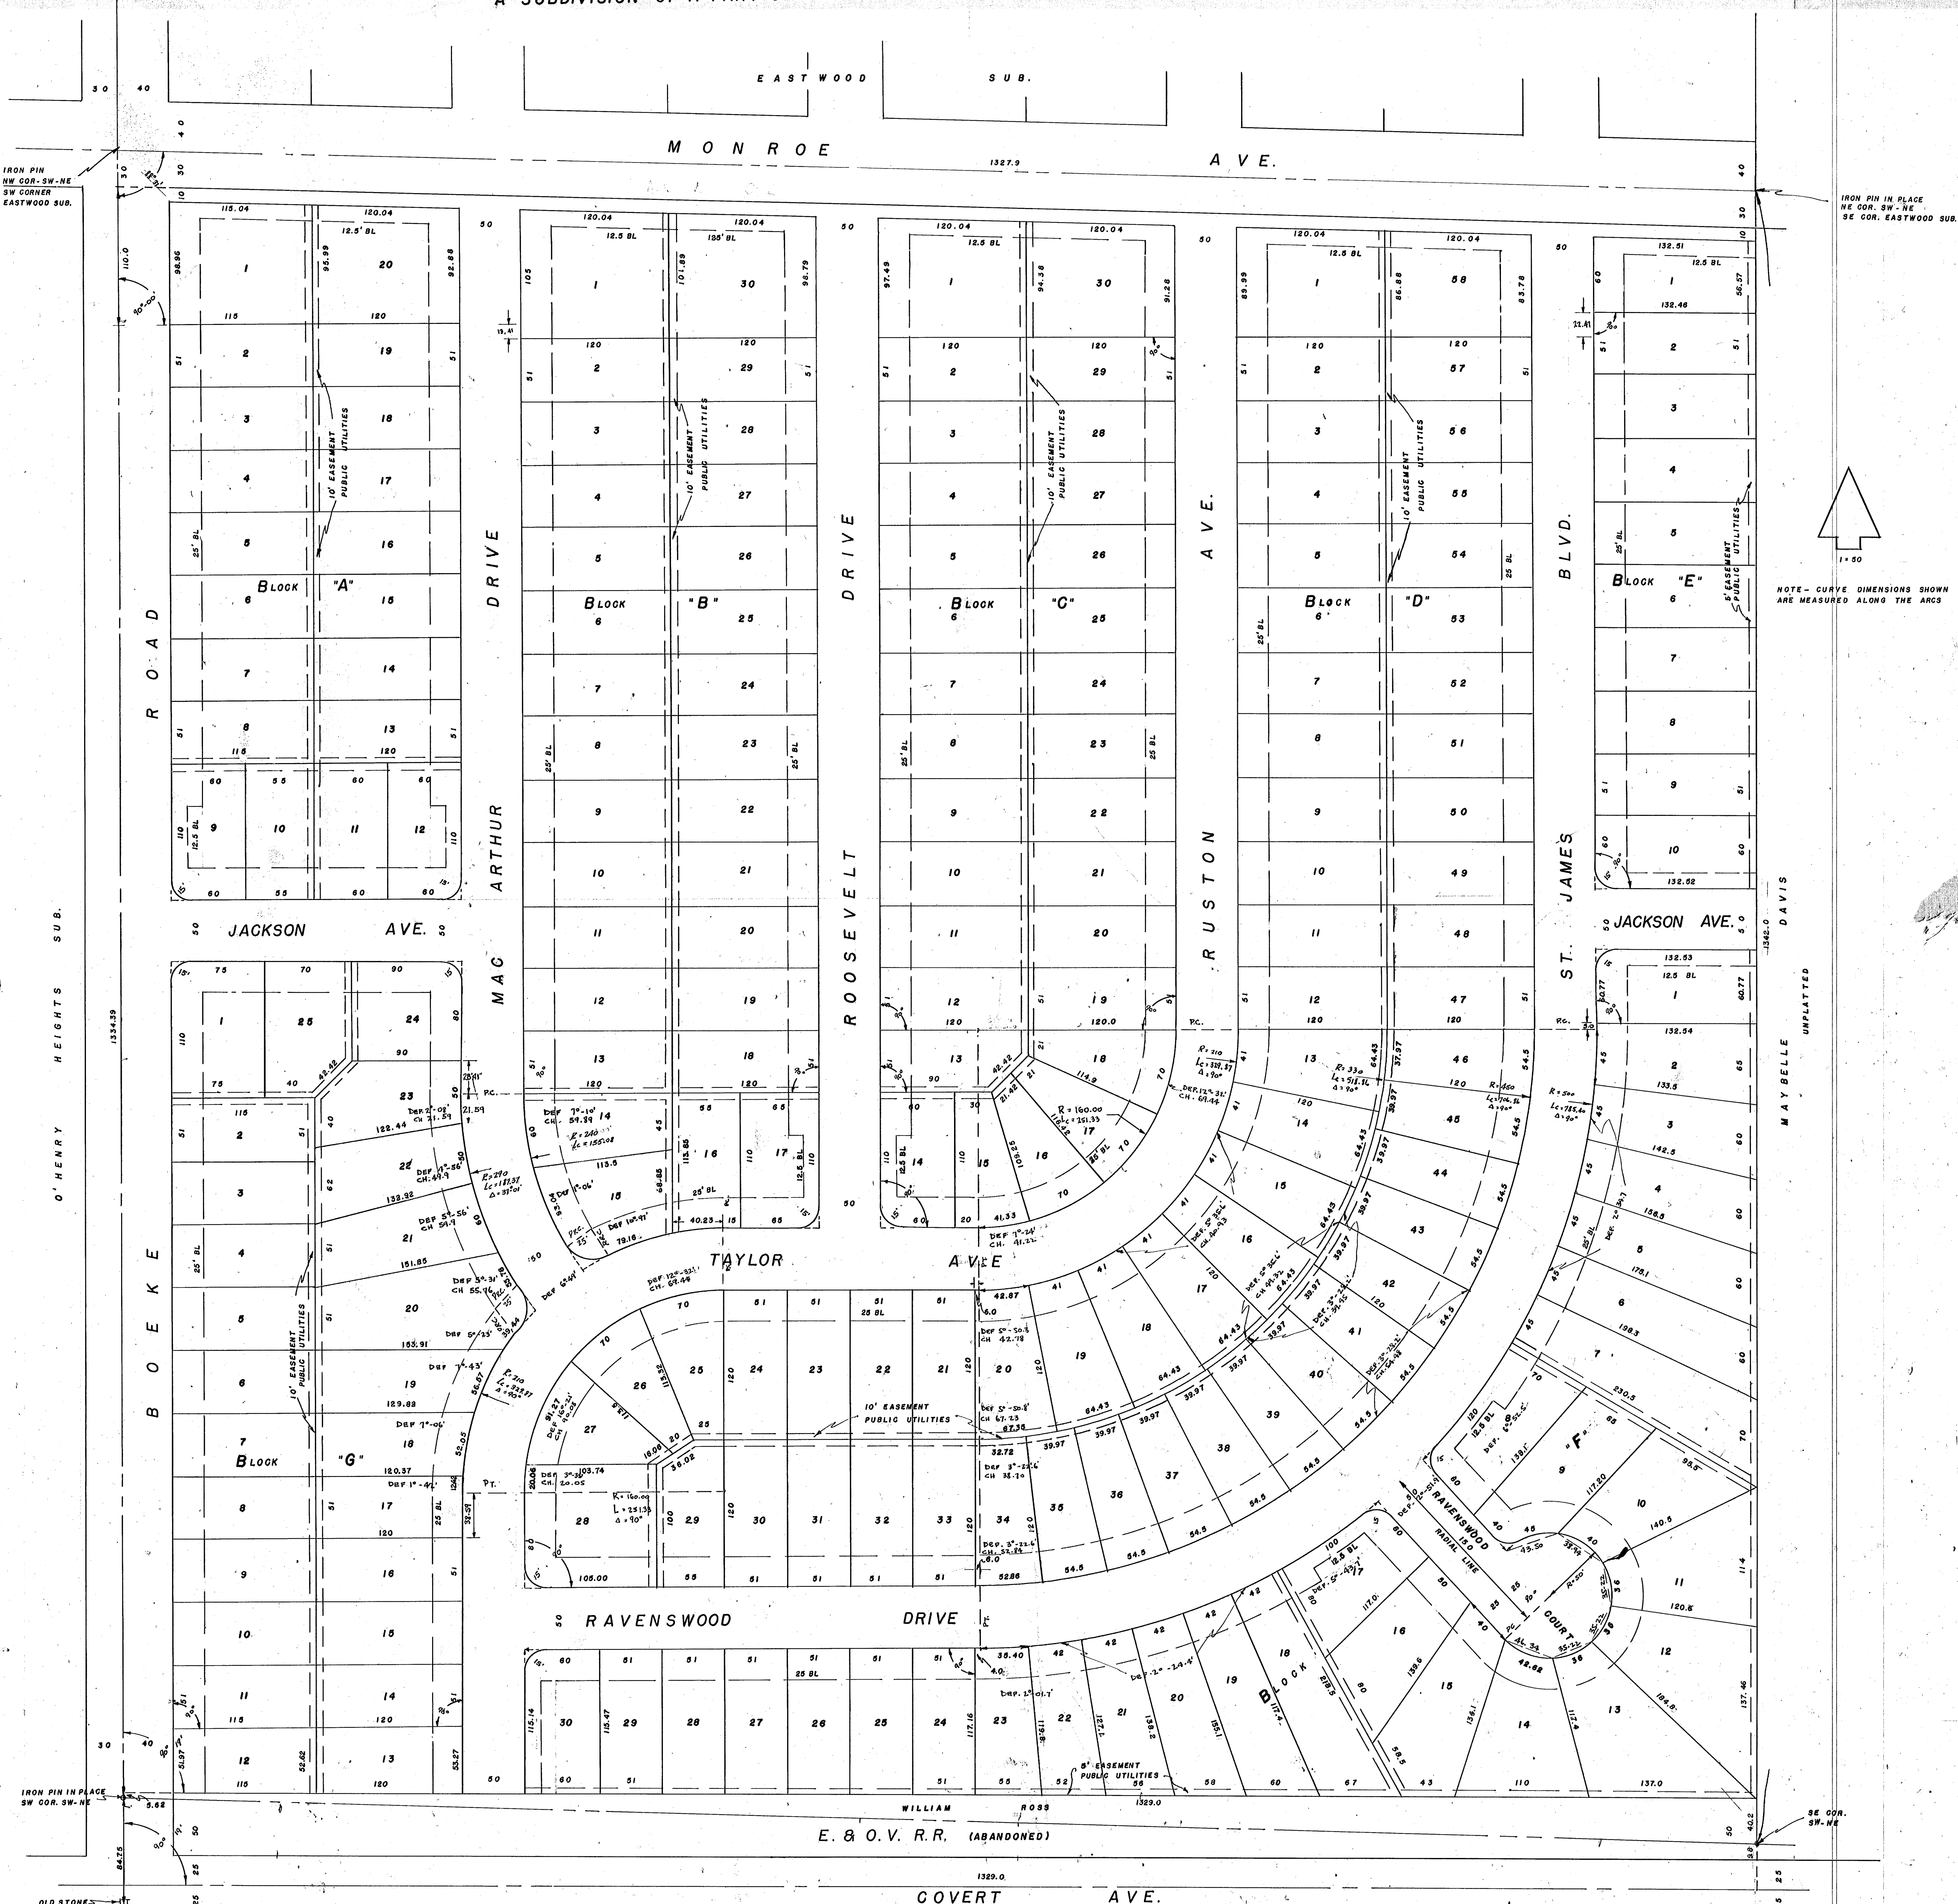

NOTE - CURVE DIMENSIONS SHOWN ARE MEASURED ALONG THE ARCS

THE UNDERSIGNED CIVIL ENGINEER CERTIFIES THIS PLAT TO BE A TRUE AND CORRECT DRAWING OF A SURVEY MADE IN ACCORDANCE WITH THE DESCRIPTION HEREON.

Richard G. Nussemer
 RICHARD G. NUSSMEYER
 20 SE SECOND, ST.
 EVANSVILLE, INDIANA

APPROVED BY
 CITY CLERK OF EVANSVILLE, INDIANA
 FILED NO. 1000
 OCT 25 1919
E. J. Biggs
 PUBLIC

STATE OF INDIANA
 VANDERBURGH COUNTY
 BEFORE ME, A NOTARY PUBLIC IN AND FOR SAID COUNTY AND STATE THE UNDERSIGNED OWNER AND SUBDIVIDOR PERSONALLY APPEARED AND ACKNOWLEDGED THE EXECUTION OF THIS PLAT.
 GREEN OAKS DEVELOPMENT CORPORATION - BY *Donald S. Day*
 WITNESS MY HAND AND SEAL THIS 25th DAY OF OCTOBER 1919.
Donald S. Day
 NOTARY PUBLIC
 MY COMMISSION EXPIRES August 15, 1921

APPROVED BY
 CITY CLERK OF VANDERBURGH COUNTY
 FILED NO. 1000
 OCT 25 1919

