


# PLAT OF GREINERS ADD<sup>N</sup>

TO THE CITY OF EVANSVILLE, LAID OUT ON THE WEST PART OF  
LOT 3 M. P. JONES, SUBDIVISION OF THE EAST ONE THIRD OF  
THE NORTH EAST QUARTER OF SECTION 24 TOWNSHIP 6  
SOUTH, RANGE 11, WEST. LAID OUT BY THE IMPERIAL DESK  
COMPANY, PROPRIETORS THEREOF,

APPROVED:-  
NOVEMBER-9<sup>TH</sup>, 1915  
BOARD OF PUBLIC WORKS  
EVANSVILLE, INDIANA.

*H. Herndon*  
*W. Boissac*  
*Acwiler*

*Imperial Desk Co.*  
*Albert H. Bond, Secy*  
*Louis Greiner, VP & Pres.*

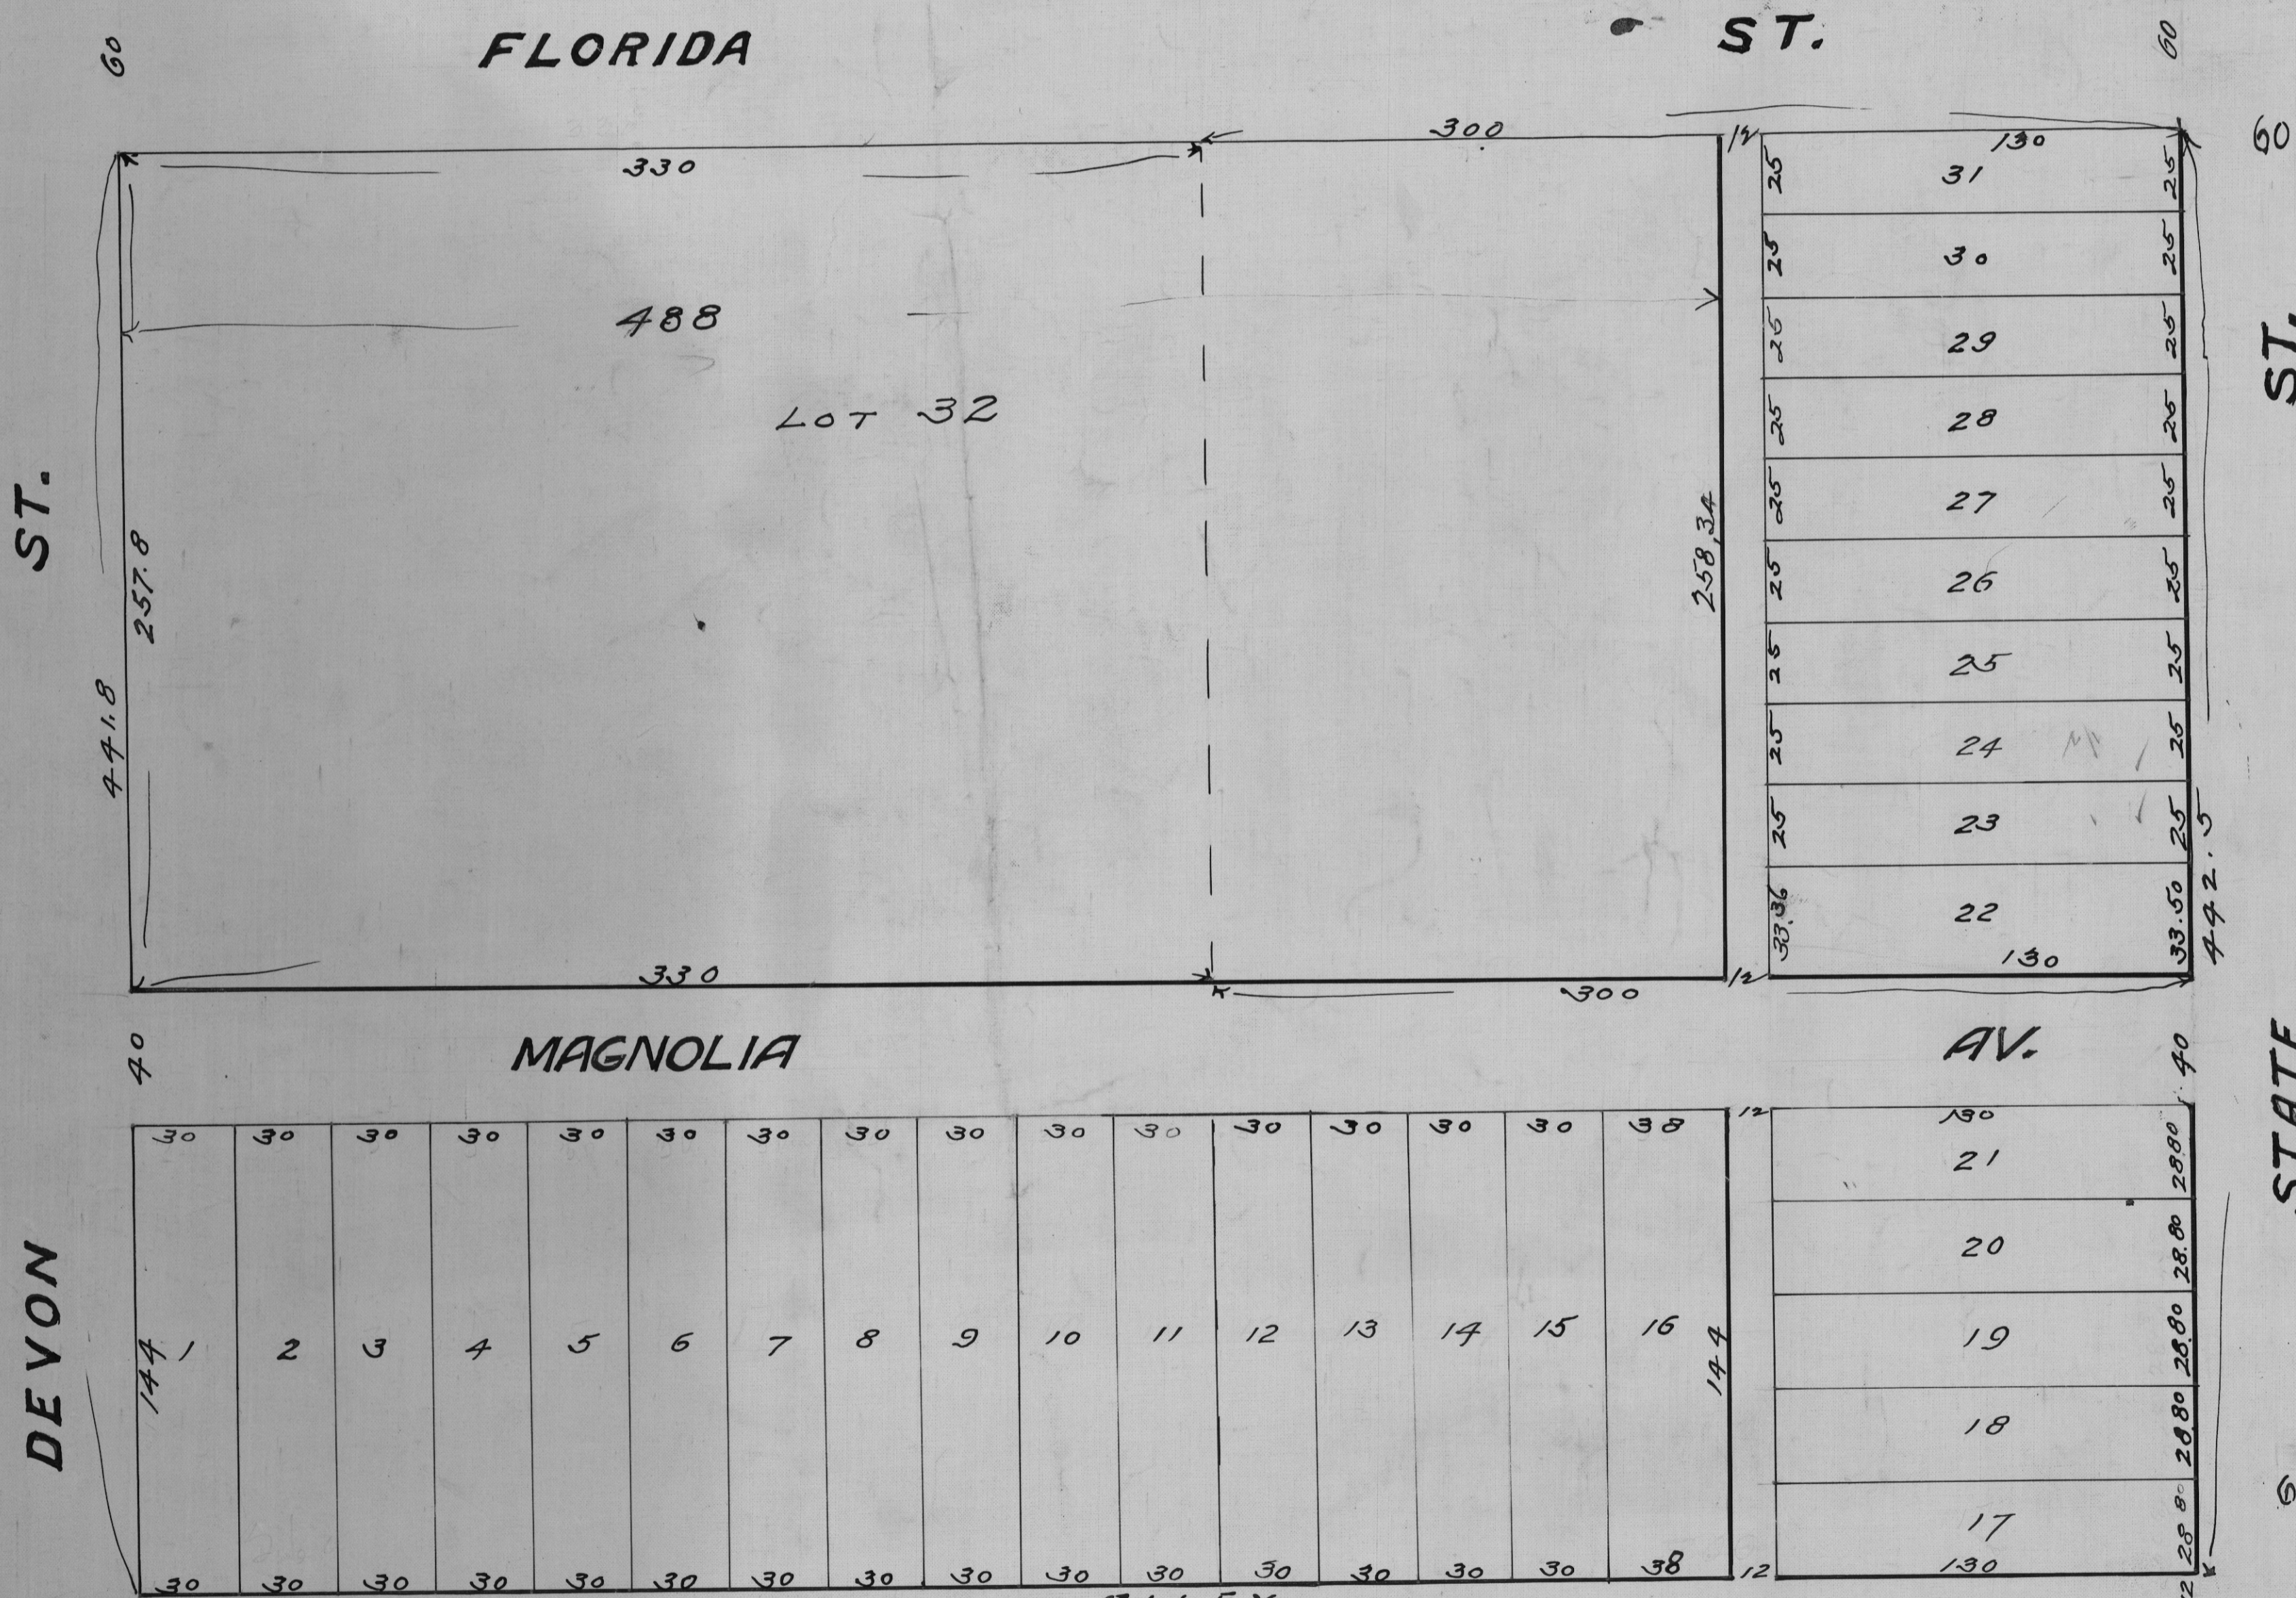

I, *Mabel Zimstein*, Notary Public,  
do hereby certify that the above and foregoing is a true and correct copy of the original plat as the same appears on file in my office.  
Witness my hand and Notarial Seal this 24th day of November 1915  
My commission expires Feb. 5-1917

*B E M E N T*

NOV 24 1915  
Pat. No. 8 98  
RECORDED IN EVANSVILLE, IND.