

HART'S Amended PLAT of BLOCK 11 AND PART of BLOCKS 13 and 15 HART PLACE

Witness: *H.C. Proutch, Secy.*
Citizens Trust & Savings Bank, Trustee
by J.C. Johnston

Before me the undersigned a notary public in and for said County and State personally appeared the within named *H.C. Proutch* and *J.C. Johnston* and acknowledged the execution of this plat

H.C. Proutch
 Notary Public

Witness my hand and Notarial Seal this 8 day of January 1916
 My commission expires July 10 1919.

State of Indiana }
 Vanderburgh Co. } S S

RECEIVED FOR RECORD
 at 1:25 P.M.
 FEB 10 1916
 Recorded in Plat Record No. 8
 Page 100.



SECTION 33-6-10
 July entered for taxation,
 Feb 10 1916
 Auditor

30
 20
 10
 0
 \$3.00

25 25
 AVE

75'
 KENTUCKY



25 25

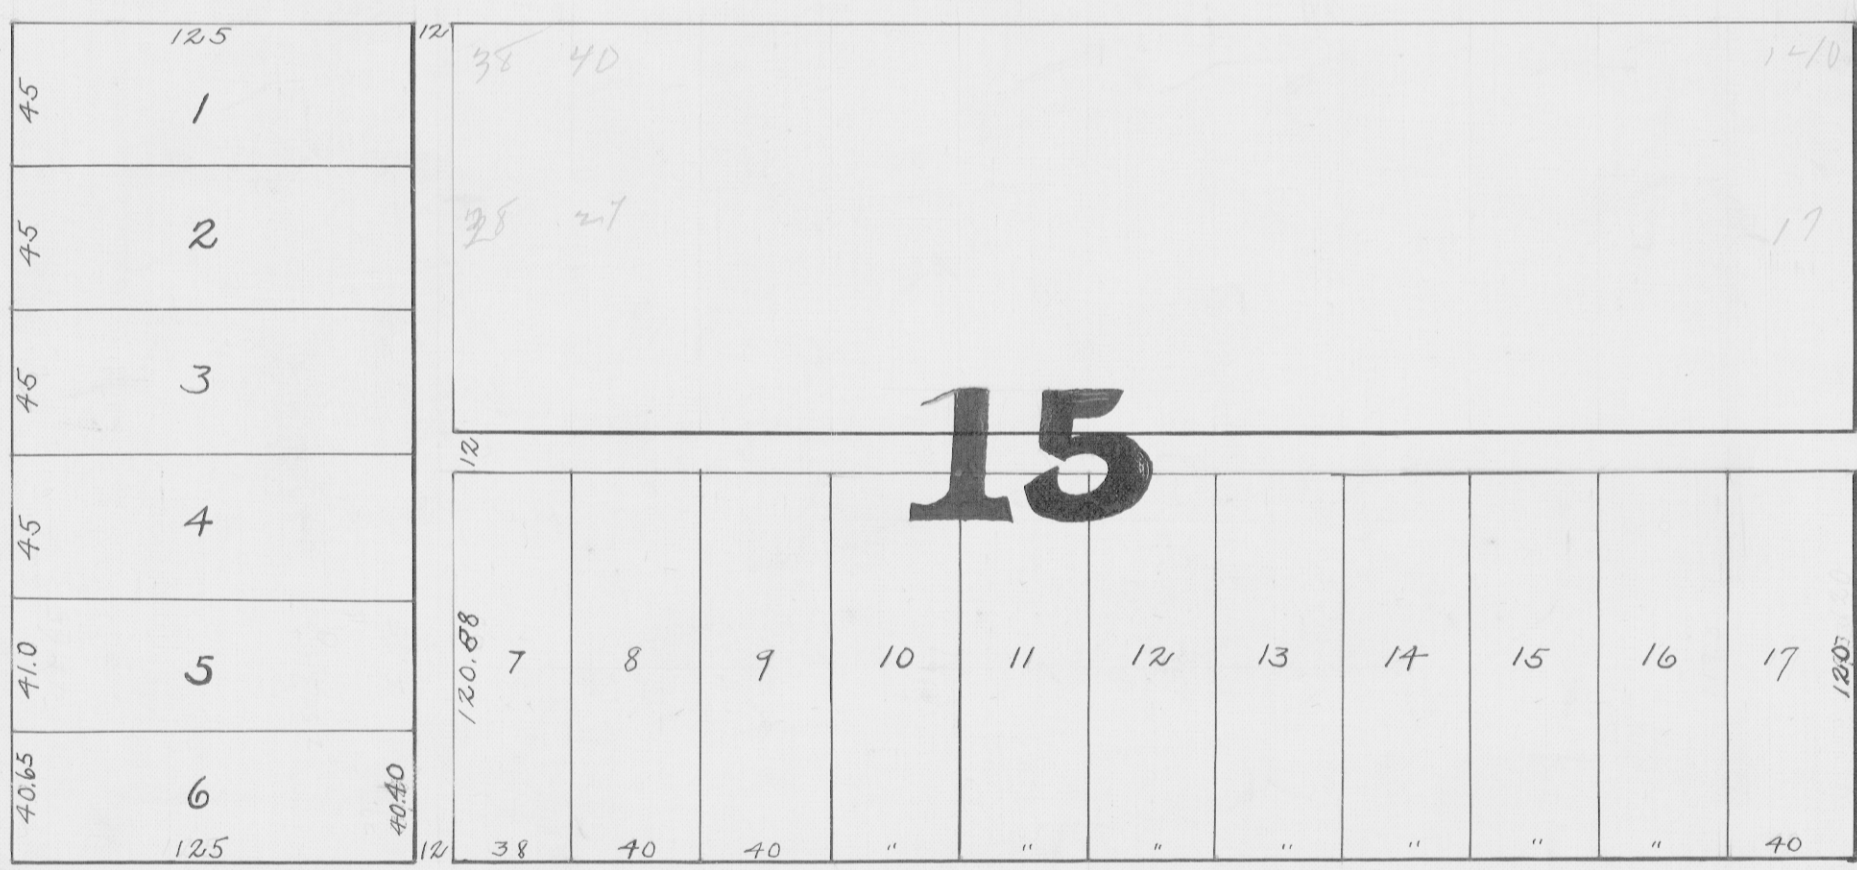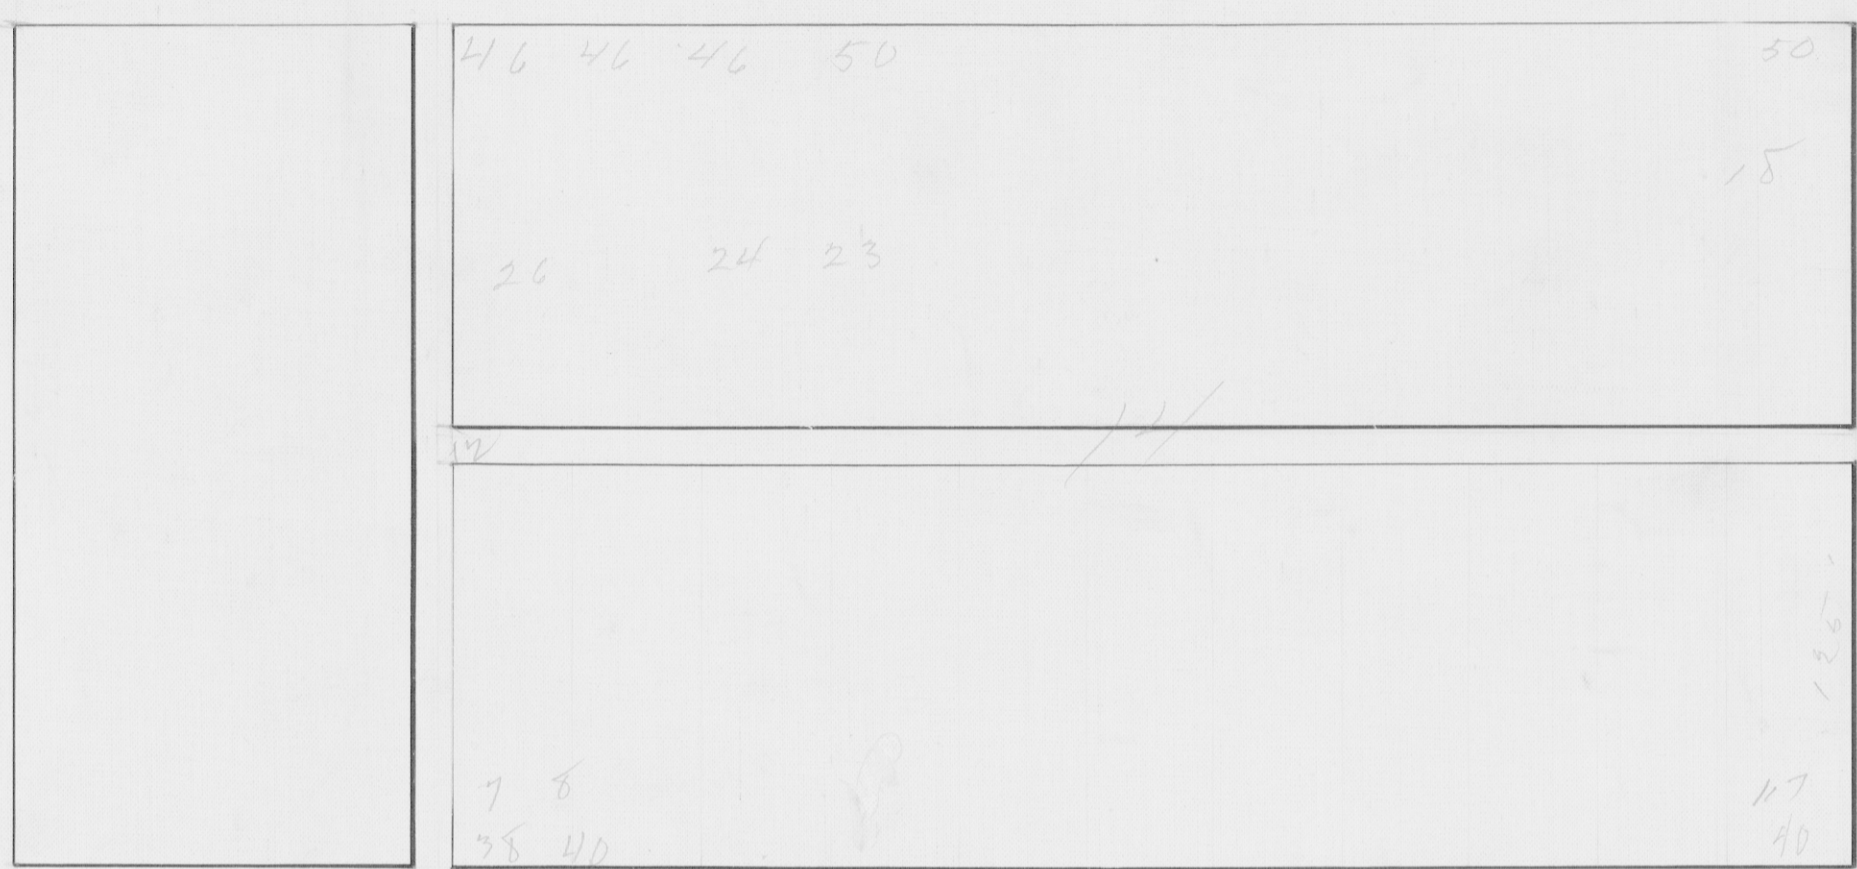

AVE

HOPKINS


SCHOLZ

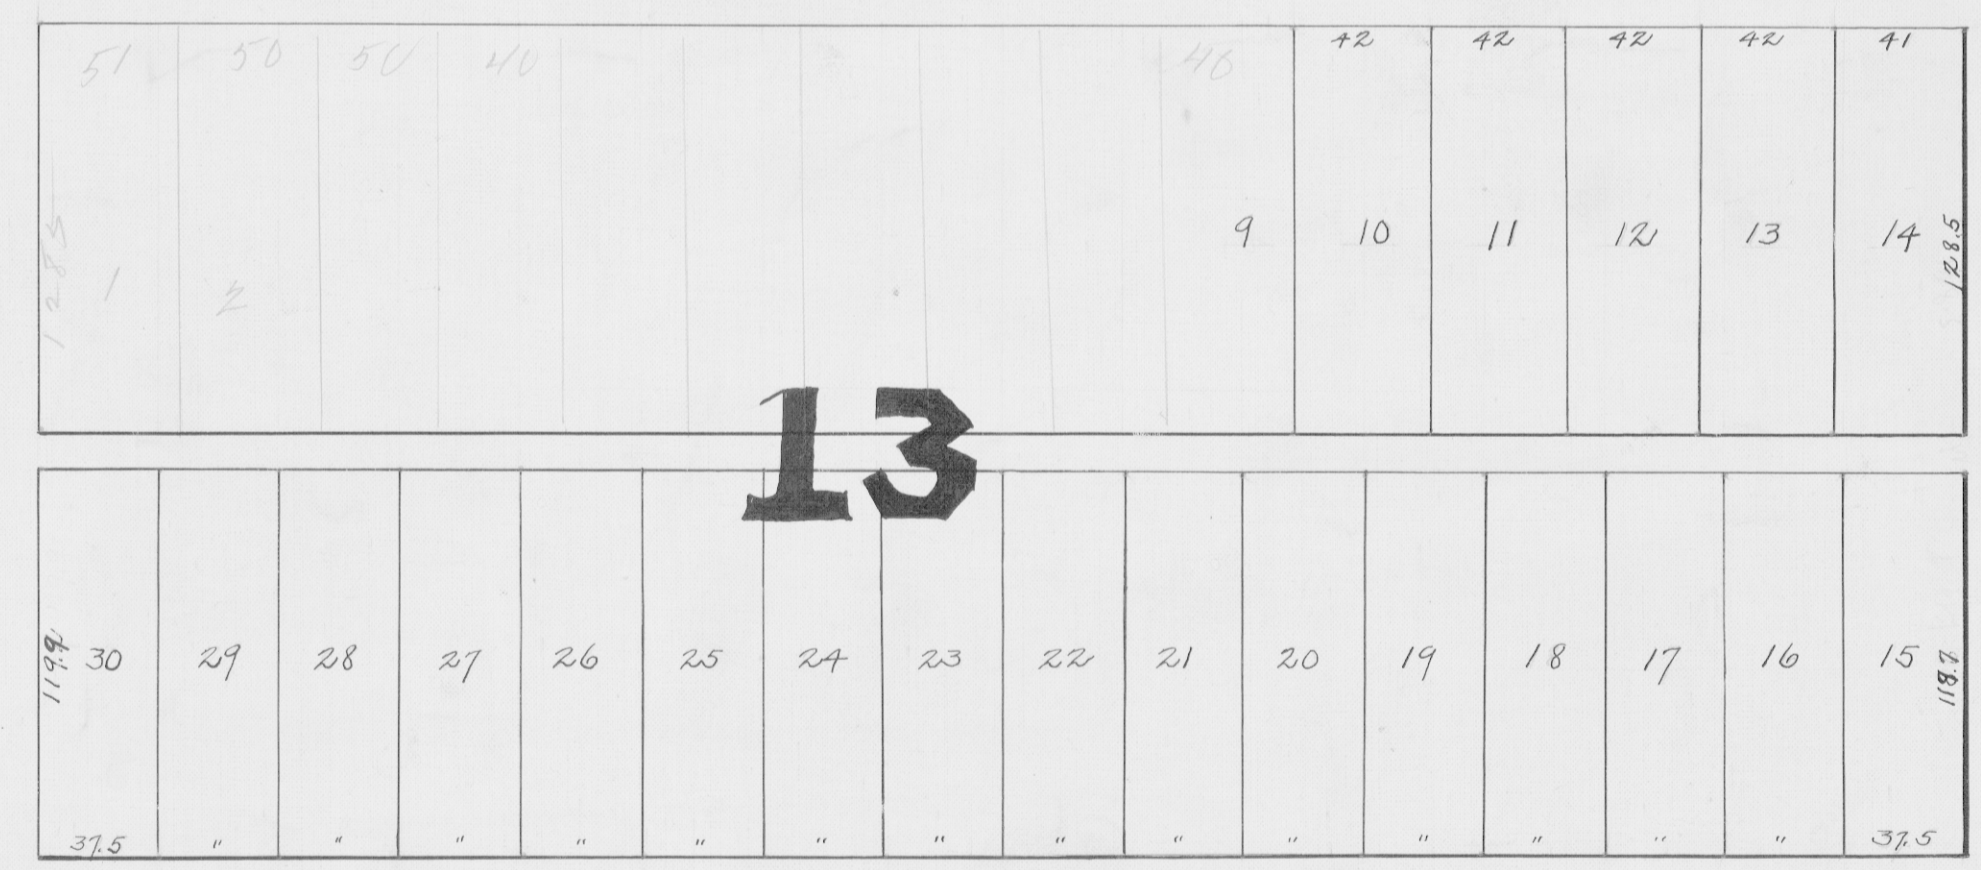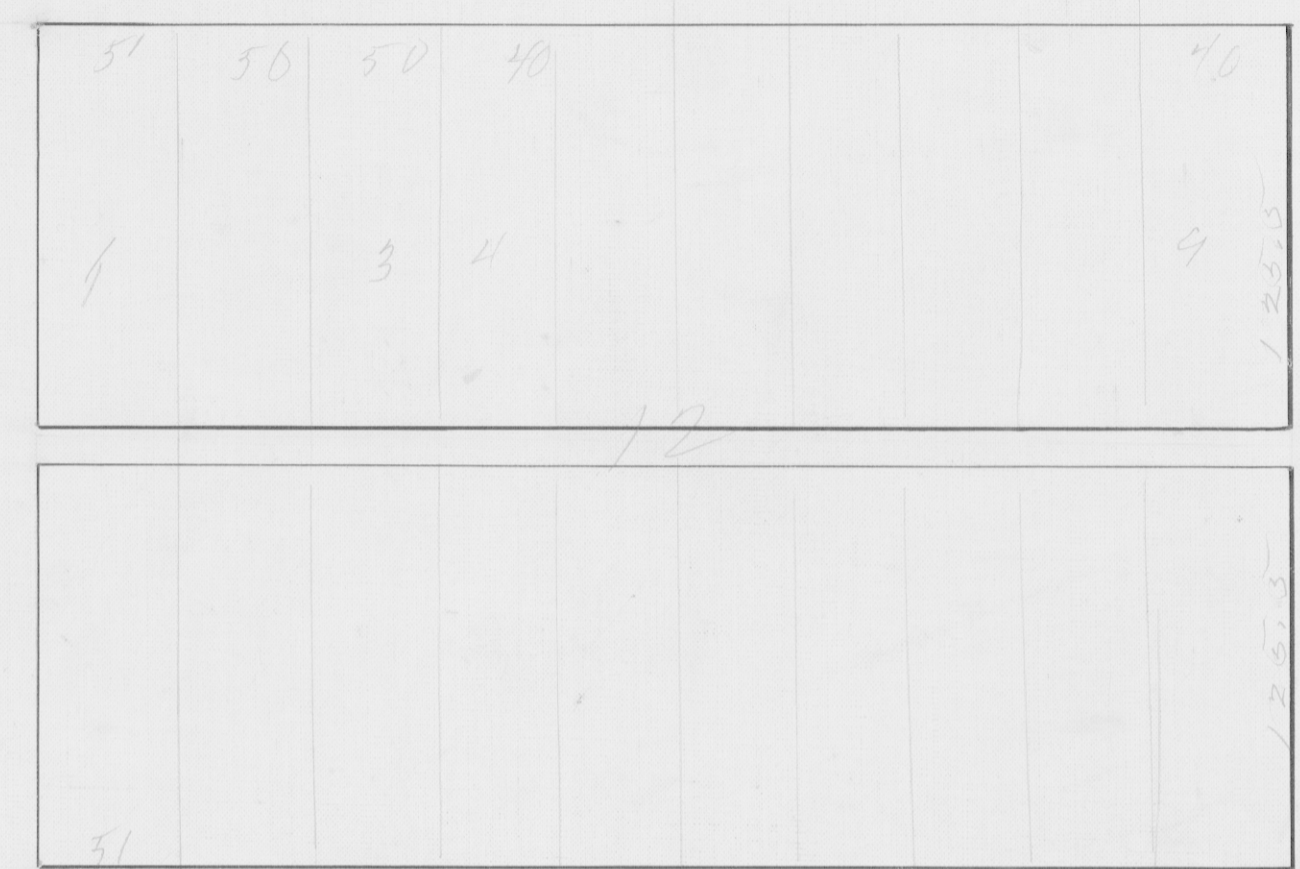

AVE,

13

75
 AKIN DRIVE
 75

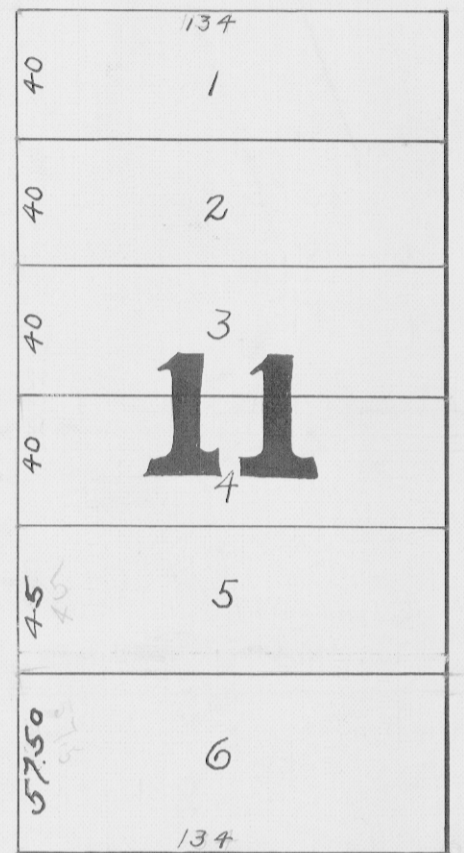

ILLINOIS CENTRAL R & N.W.

SCALE 60 feet per inch
 H. Saunders
 J.W. Boint
 C. W. Boint
 Approved January 10th 1916
 Board of Public Works
 Evansville, Indiana

SECY
 W/1/2
 NYR 1/4 33-6-10

132
 29
 27
 22
 21
 20