


Heilman

an Addition to the City of Evansville laid off and platted by the proprietor on part of the North East quarter of Section Number Nineteen (19) Township Six (6) South Range Two (2) West bounded and described as follows to wit: Beginning at the South East corner of Lot One Heilman, and extending thence West 330 feet to the West line of said quarter section to a point 863 feet North of the center of said section thence North along the West line of said quarter section 516 1/2 feet, thence East 330 feet to the North East corner of Lot Two Heilman, thence South 50 1/4 feet, thence East 198 feet, thence South 464 1/2 feet and thence West 198 feet to the place of beginning.

Evansville Indiana April 29th 1885
William Heilman

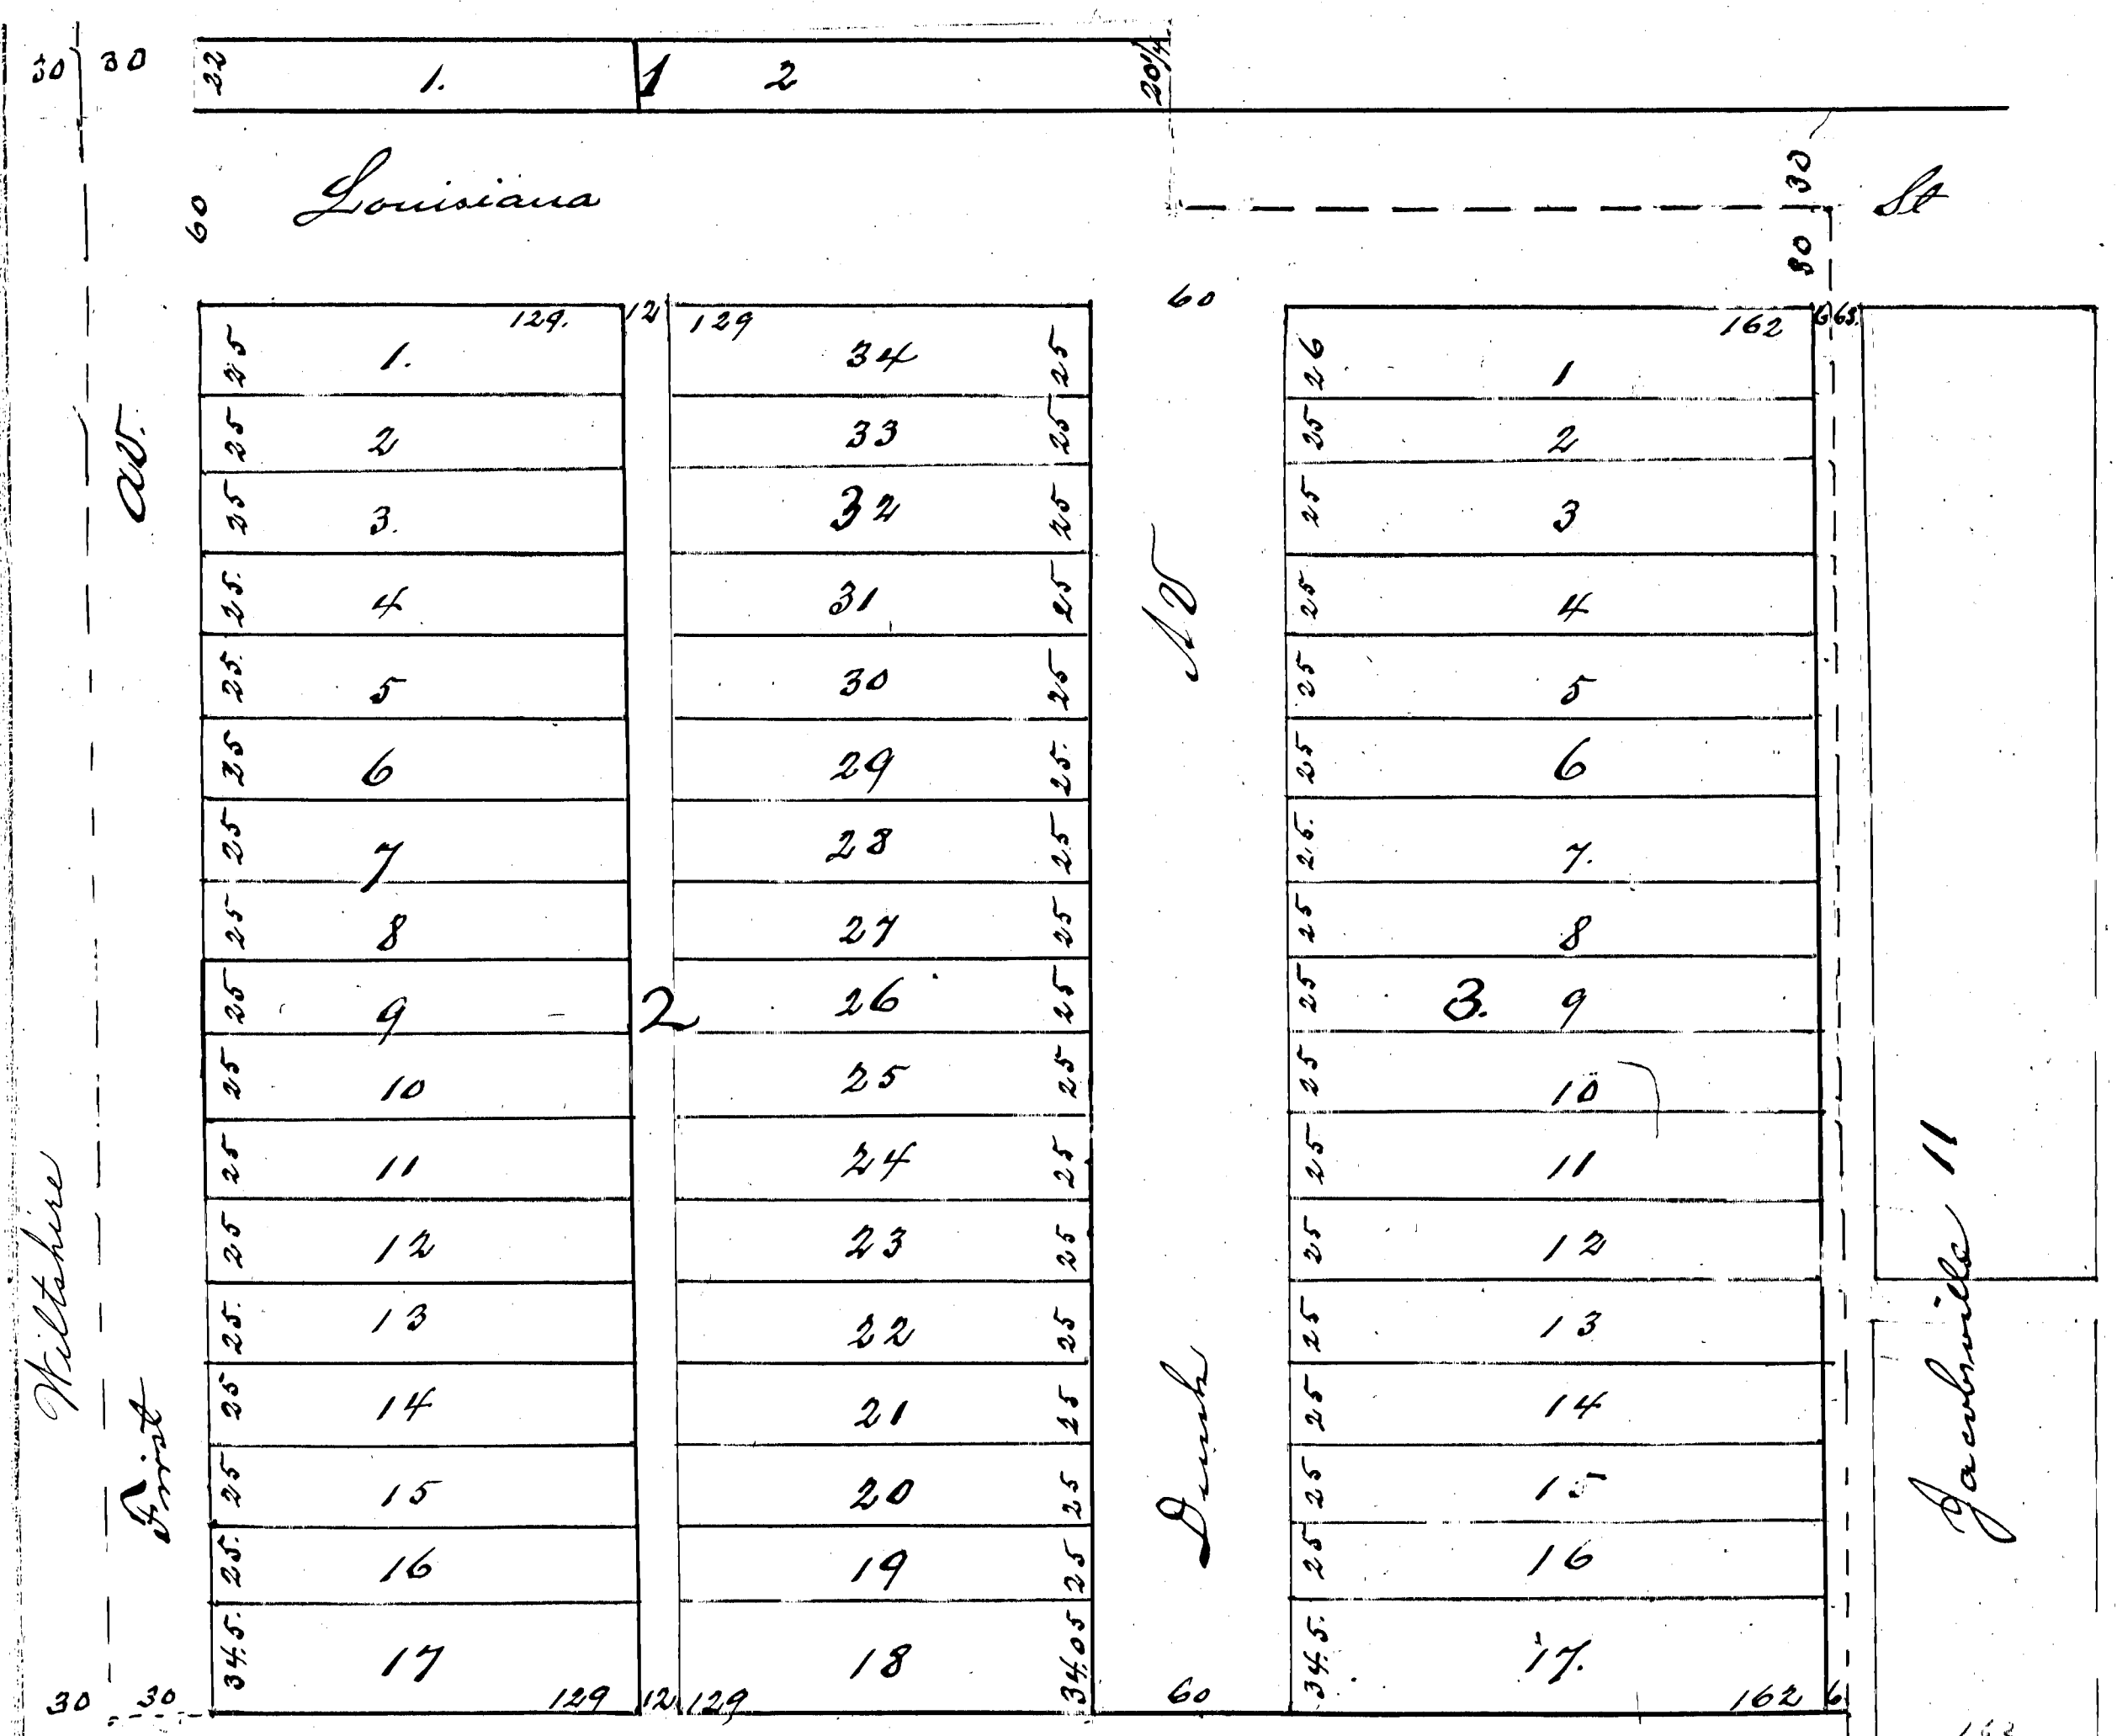

State of Indiana Vanderburgh County, ss
 Before me Geo Heintz a notary Public in and for said county
 this 29th day of April 1885 personally appeared William Heilman
 and acknowledged the Execution of the annexed plat

W. Heilman

Witness my hand and Notarial Seal
 Geo Heintz
 Notary Public

Recorded April 29th 1885
 Louis Siler, REC

Oregon St