
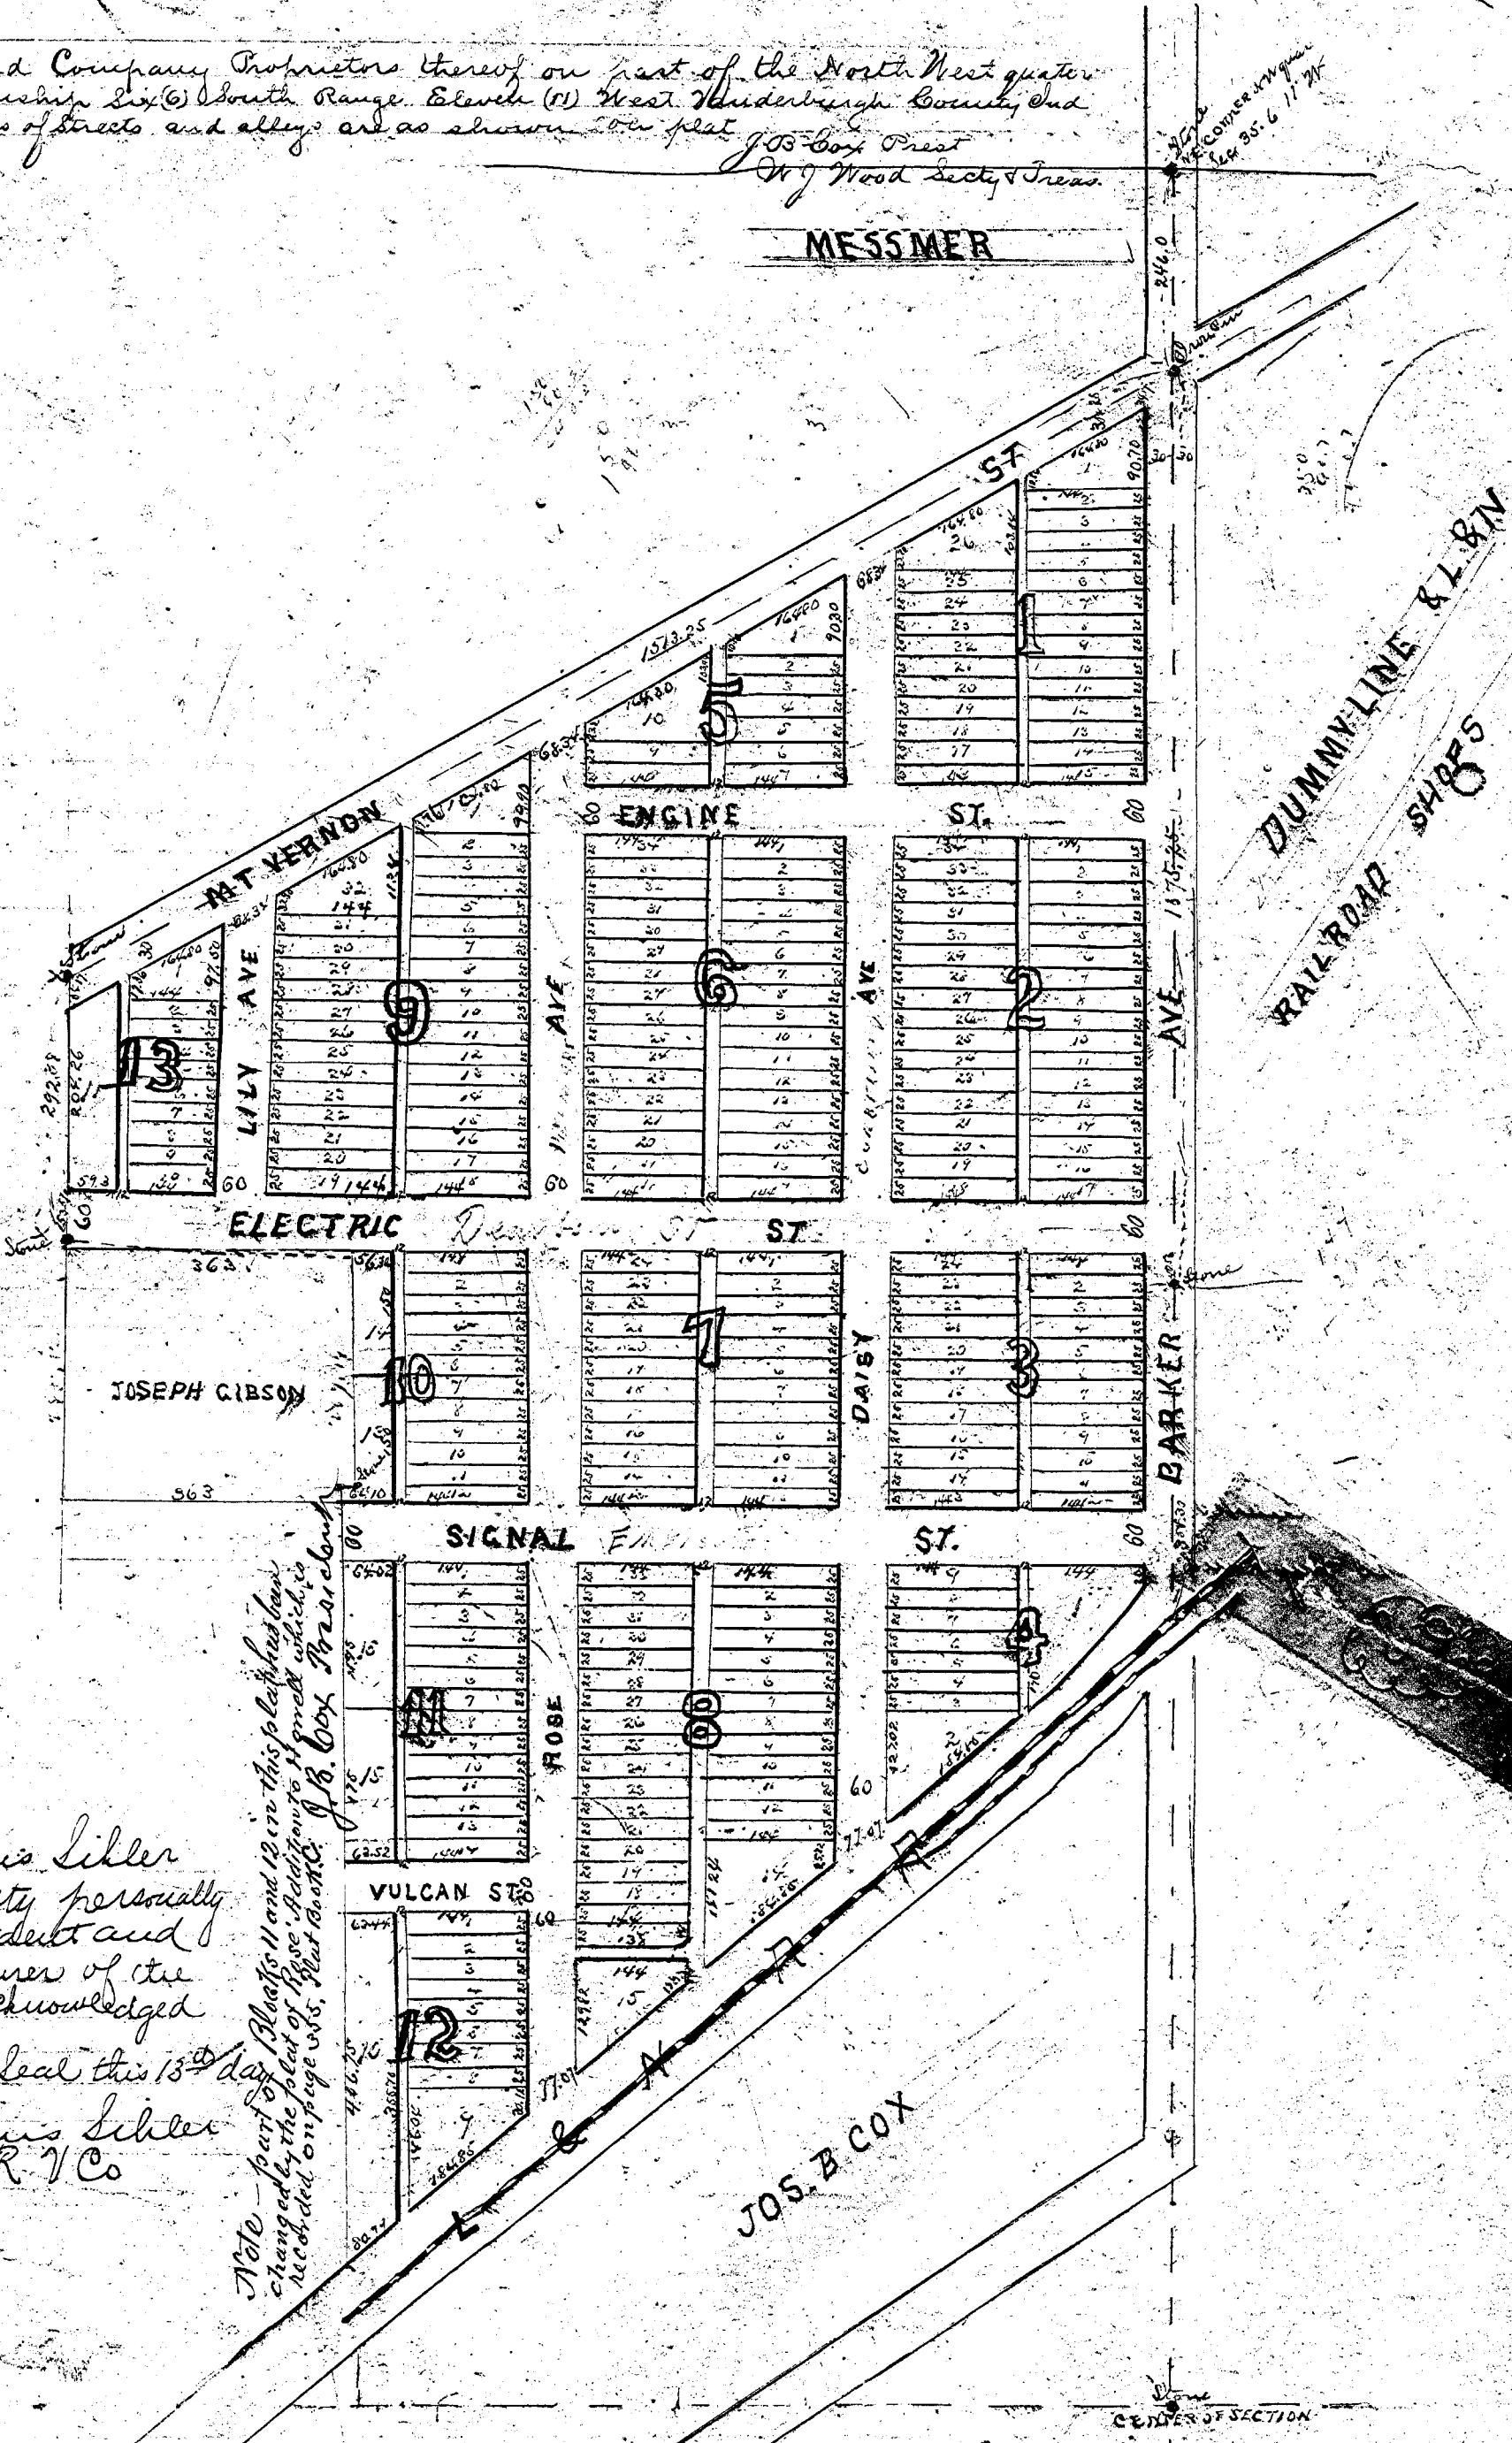


PLAT OF THE TOWN OF HOWELL

Laid out by the Howell Land Company Proprietors thereof on part of the North West quarter of Section Thirty five (35) Township Six (6) South Range Eleven (11) West Vanderburgh County, Ind. Dimensions of lots and widths of streets and alleys are as shown on plat.

Jos. B. Cox Pres
W. G. Wood Secy & Treas.

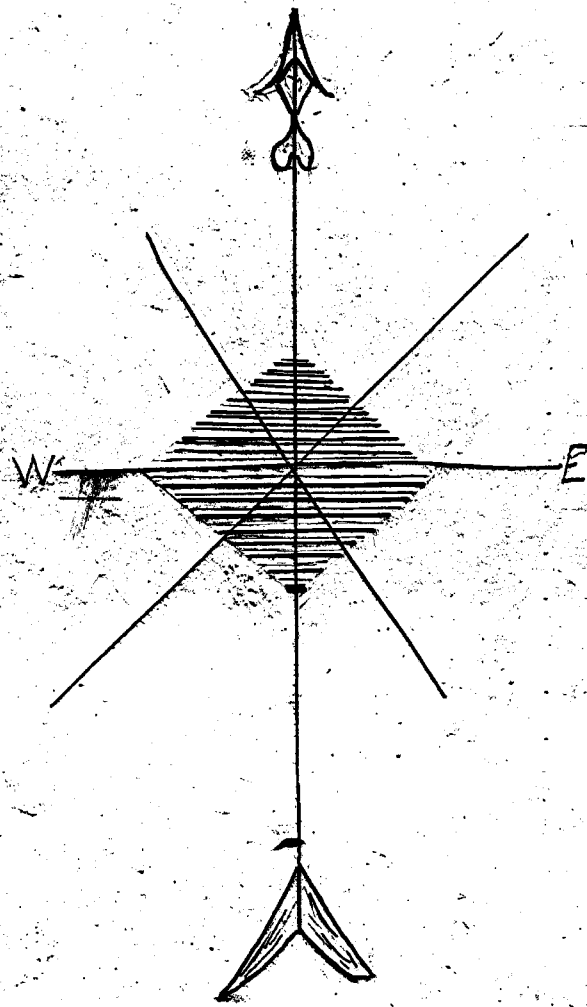

State of Indiana
Vanderburgh County S.S.

Before me Louis Siller Recorder in and for said County personally appeared Joseph B. Cox President and W. G. Wood Secretary and Treasurer of the Howell Land Company and acknowledged the execution of this plat.

Witness my hand and official seal this 13th day of February 1889
Louis Siller
R. V. Co

Note - part of Blocks 11 and 12 in this plat has been changed by the plat of Rose, Signal, and Vulcan streets recorded on page 315, West Book C. of B. Cox, Pres, and Secy.

Recorded Feb 13th 1889
110