



HENDERSON BRIDGE CO,

S 51° 08' west 1033 ft.

Street 30 ft wide

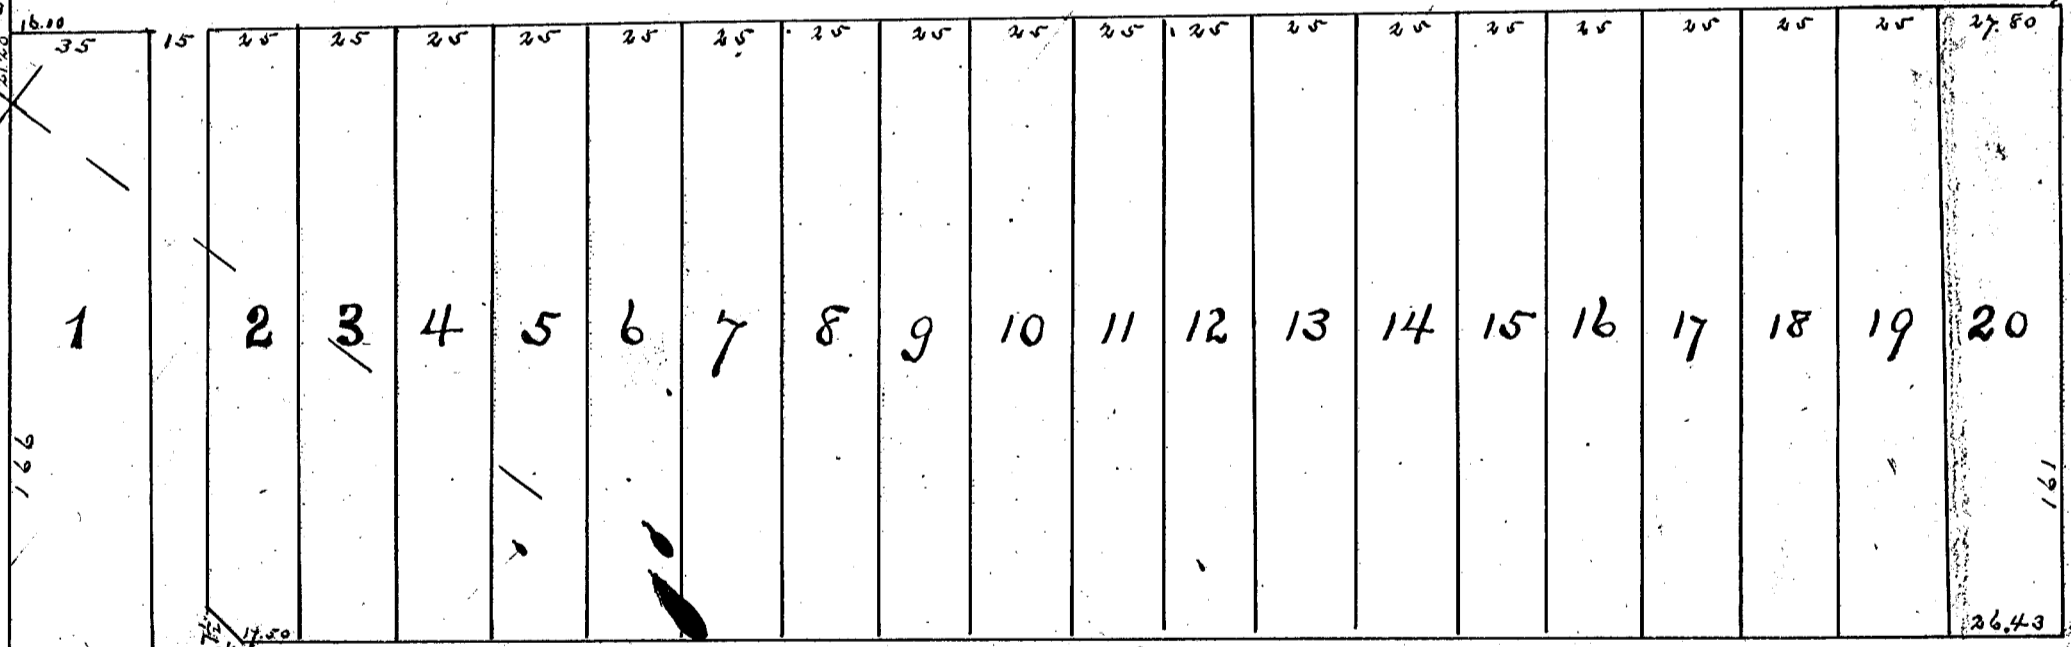

ALLEY 15 ft wide

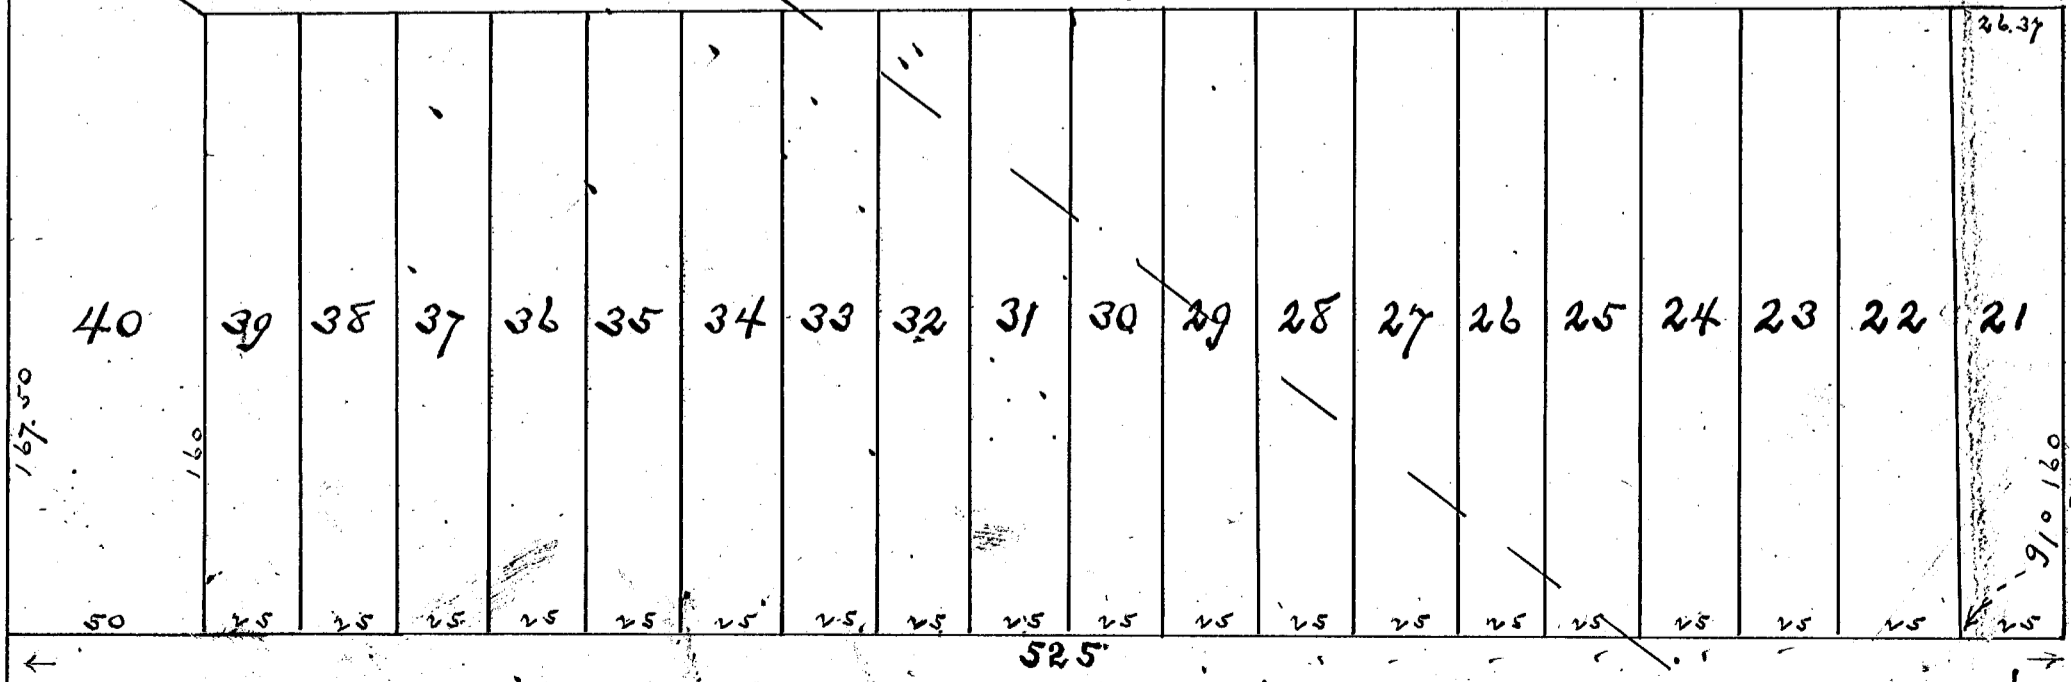

HENDERSON NORTH 51° 24' EAST 555 feet

ROSE

393.50 ft.

47

38.60

16.10

126

167.50

15

1

17.50

160

35

2

17.50

25

25

3

17.50

25

25

4

17.50

25

25

5

17.50

25

25

6

17.50

25

25

7

17.50

25

25

8

17.50

25

25

9

17.50

25

25

10

17.50

25

25

11

17.50

25

25

12

17.50

25

25

13

17.50

25

25

14

17.50

25

25

15

17.50

25

25

16

17.50

25

25

17

17.50

25

25

18

17.50

25

25

19

17.50

25

27.50

20

26.43

25

525

85° 21'


91° 39'

396.0

91° 16'

90° 13'

390

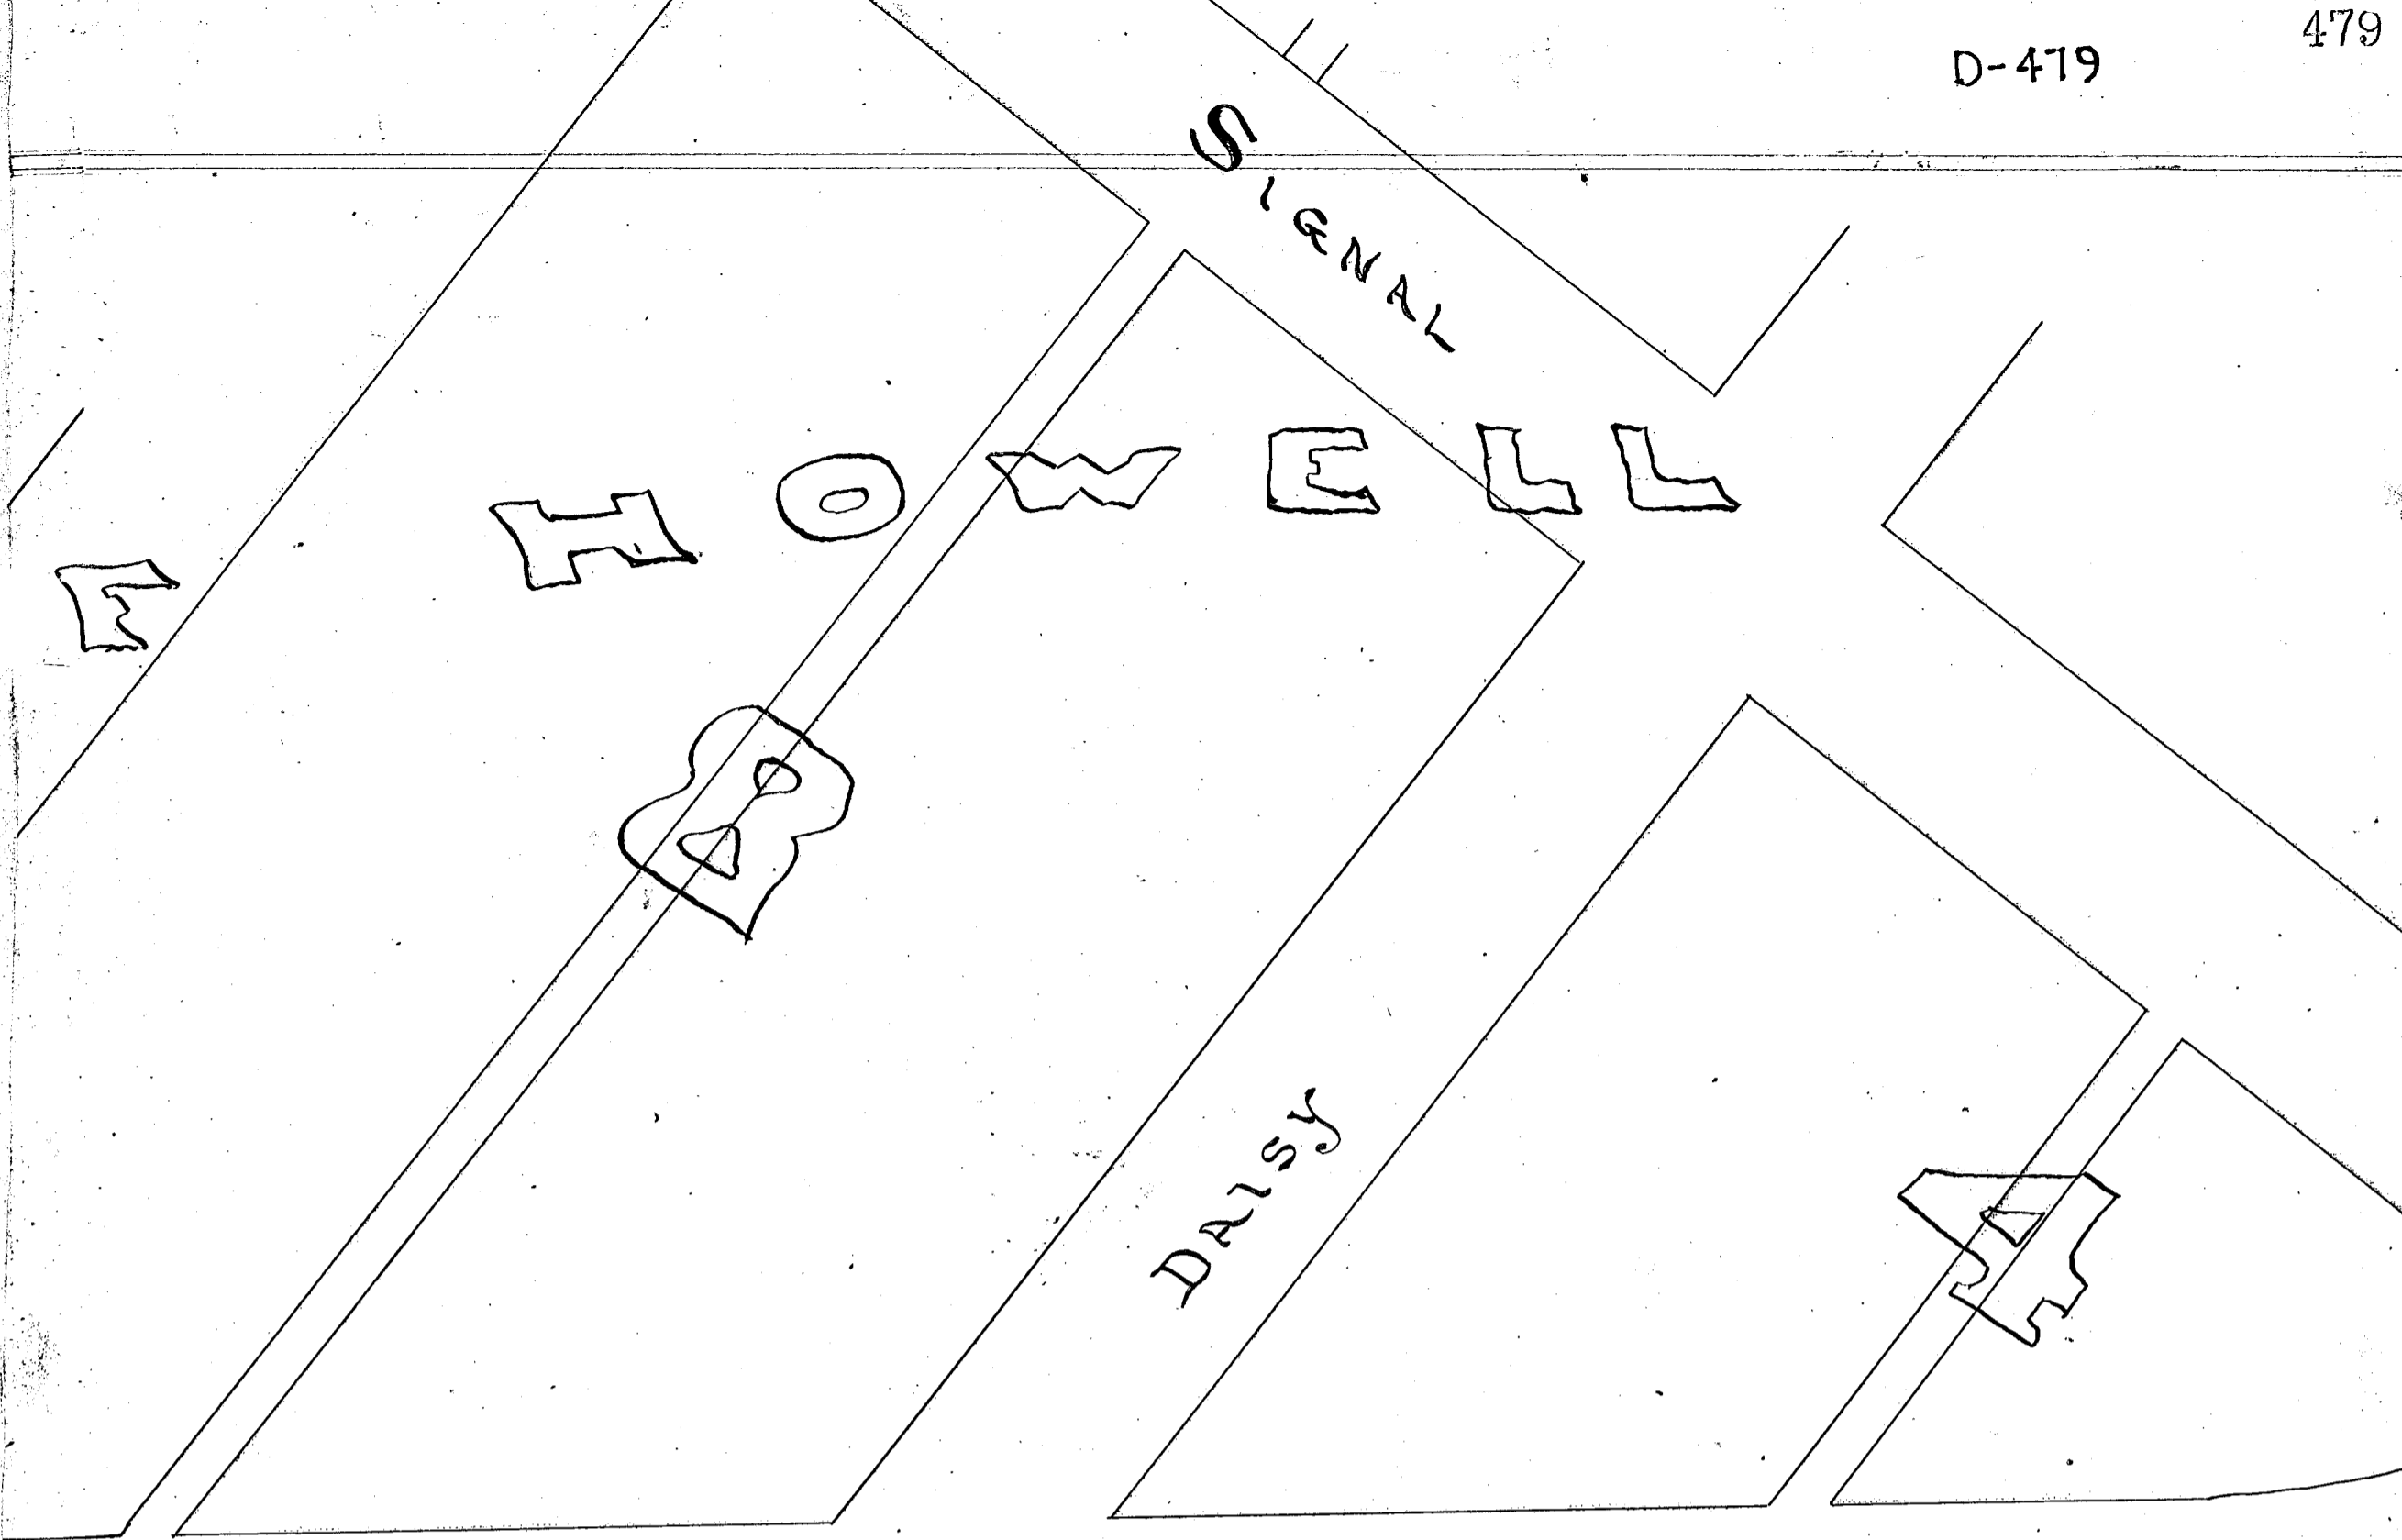


TRACK of the L^{and}N, R, R, C^o.

47th ALLEY 15" WIDE.

J. B. Cox

Homestead.

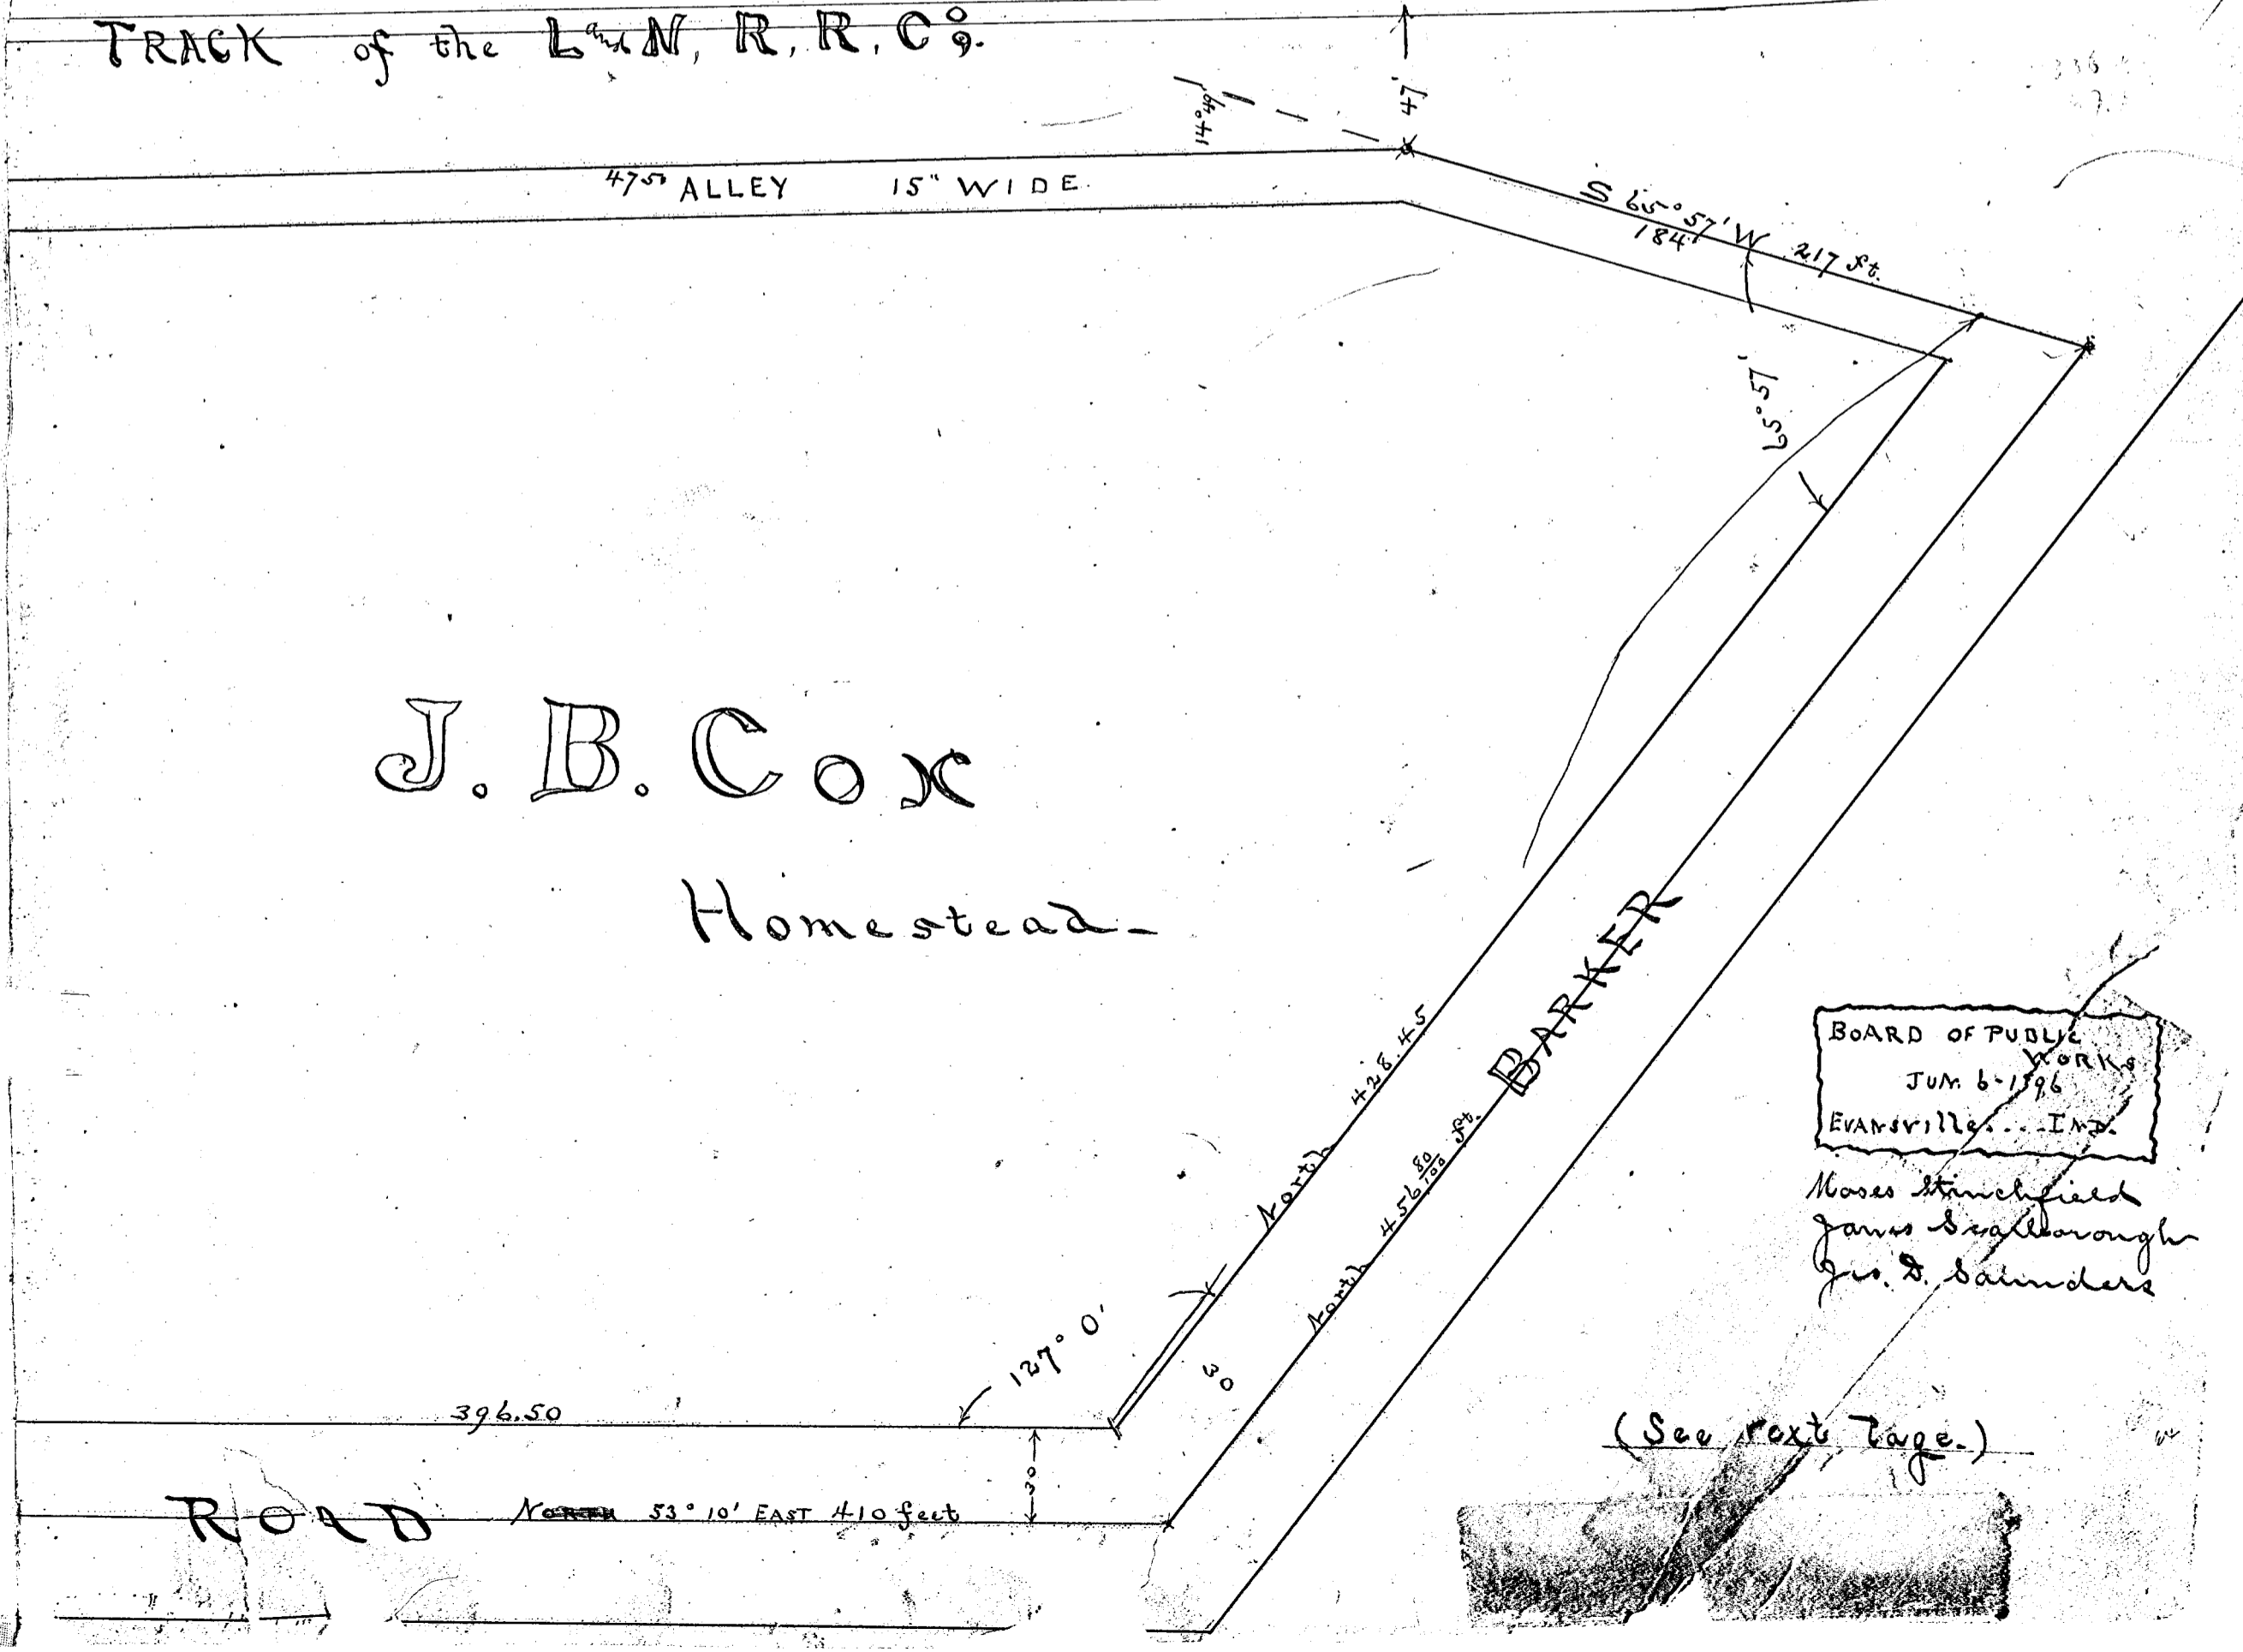

BOARD OF PUBLIC WORKS
 JUN 6-1896
 EVANSVILLE, IND.

Moses Stinchfield
 James DeGalloway
 Geo. D. Saunders

(See next page.)

PLAT
OF
J B COX'S 2ND ADDITION
T.
HOWELL


As laid off by J.B. Cox proprietor thereof, on all that part of Section 35 Town-
ship 6 South, Range 11. West. described and bounded as follows, to wit:
Commencing at a point at the intersection of the center of the road, known as
the Henderson Road and the center of Barker Ave. which is the center line of
Section 35. - running thence north along the center of the said Section 465⁰⁰ feet
to the property of the L & A Co. thence South 65° 57' West 219 feet thence South 51° 08' West
1033 feet to the line of intersection of the Henderson Bridge Co. property and that of Conrad
Rose thence South 37° 42' East along said Rose Property 393⁰⁰ feet to the center of the Henderson
Road thence N 51° 24' East 555 feet thence North 53° East 410 feet to the center of Barker Ave. and
the place of beginning

J. B. Cox

State of Indiana }
Vanderburgh County } ss.

Before me, Edward H. Rasch Recorder in and for said
County, personally appeared J.B. Cox and acknowledged the
execution of this plat.

Witness my hand and official seal, this 2nd day
of July 1896.

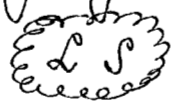

Edward H. Rasch
by John F. Mann
Dpty

Recorded July 2nd 1896
Edward H. Rasch
REC.

see Page 479