


Lutterbach Subdivision No 3

RECEIVED FOR RECORD
 3:00 P.M.
 January 31, 1966
 Recorded *Plate* No. 1
 Page 2-13
 Charles R. Hahnagle, Recorder
 Vanderburgh County

JAN 31 1966

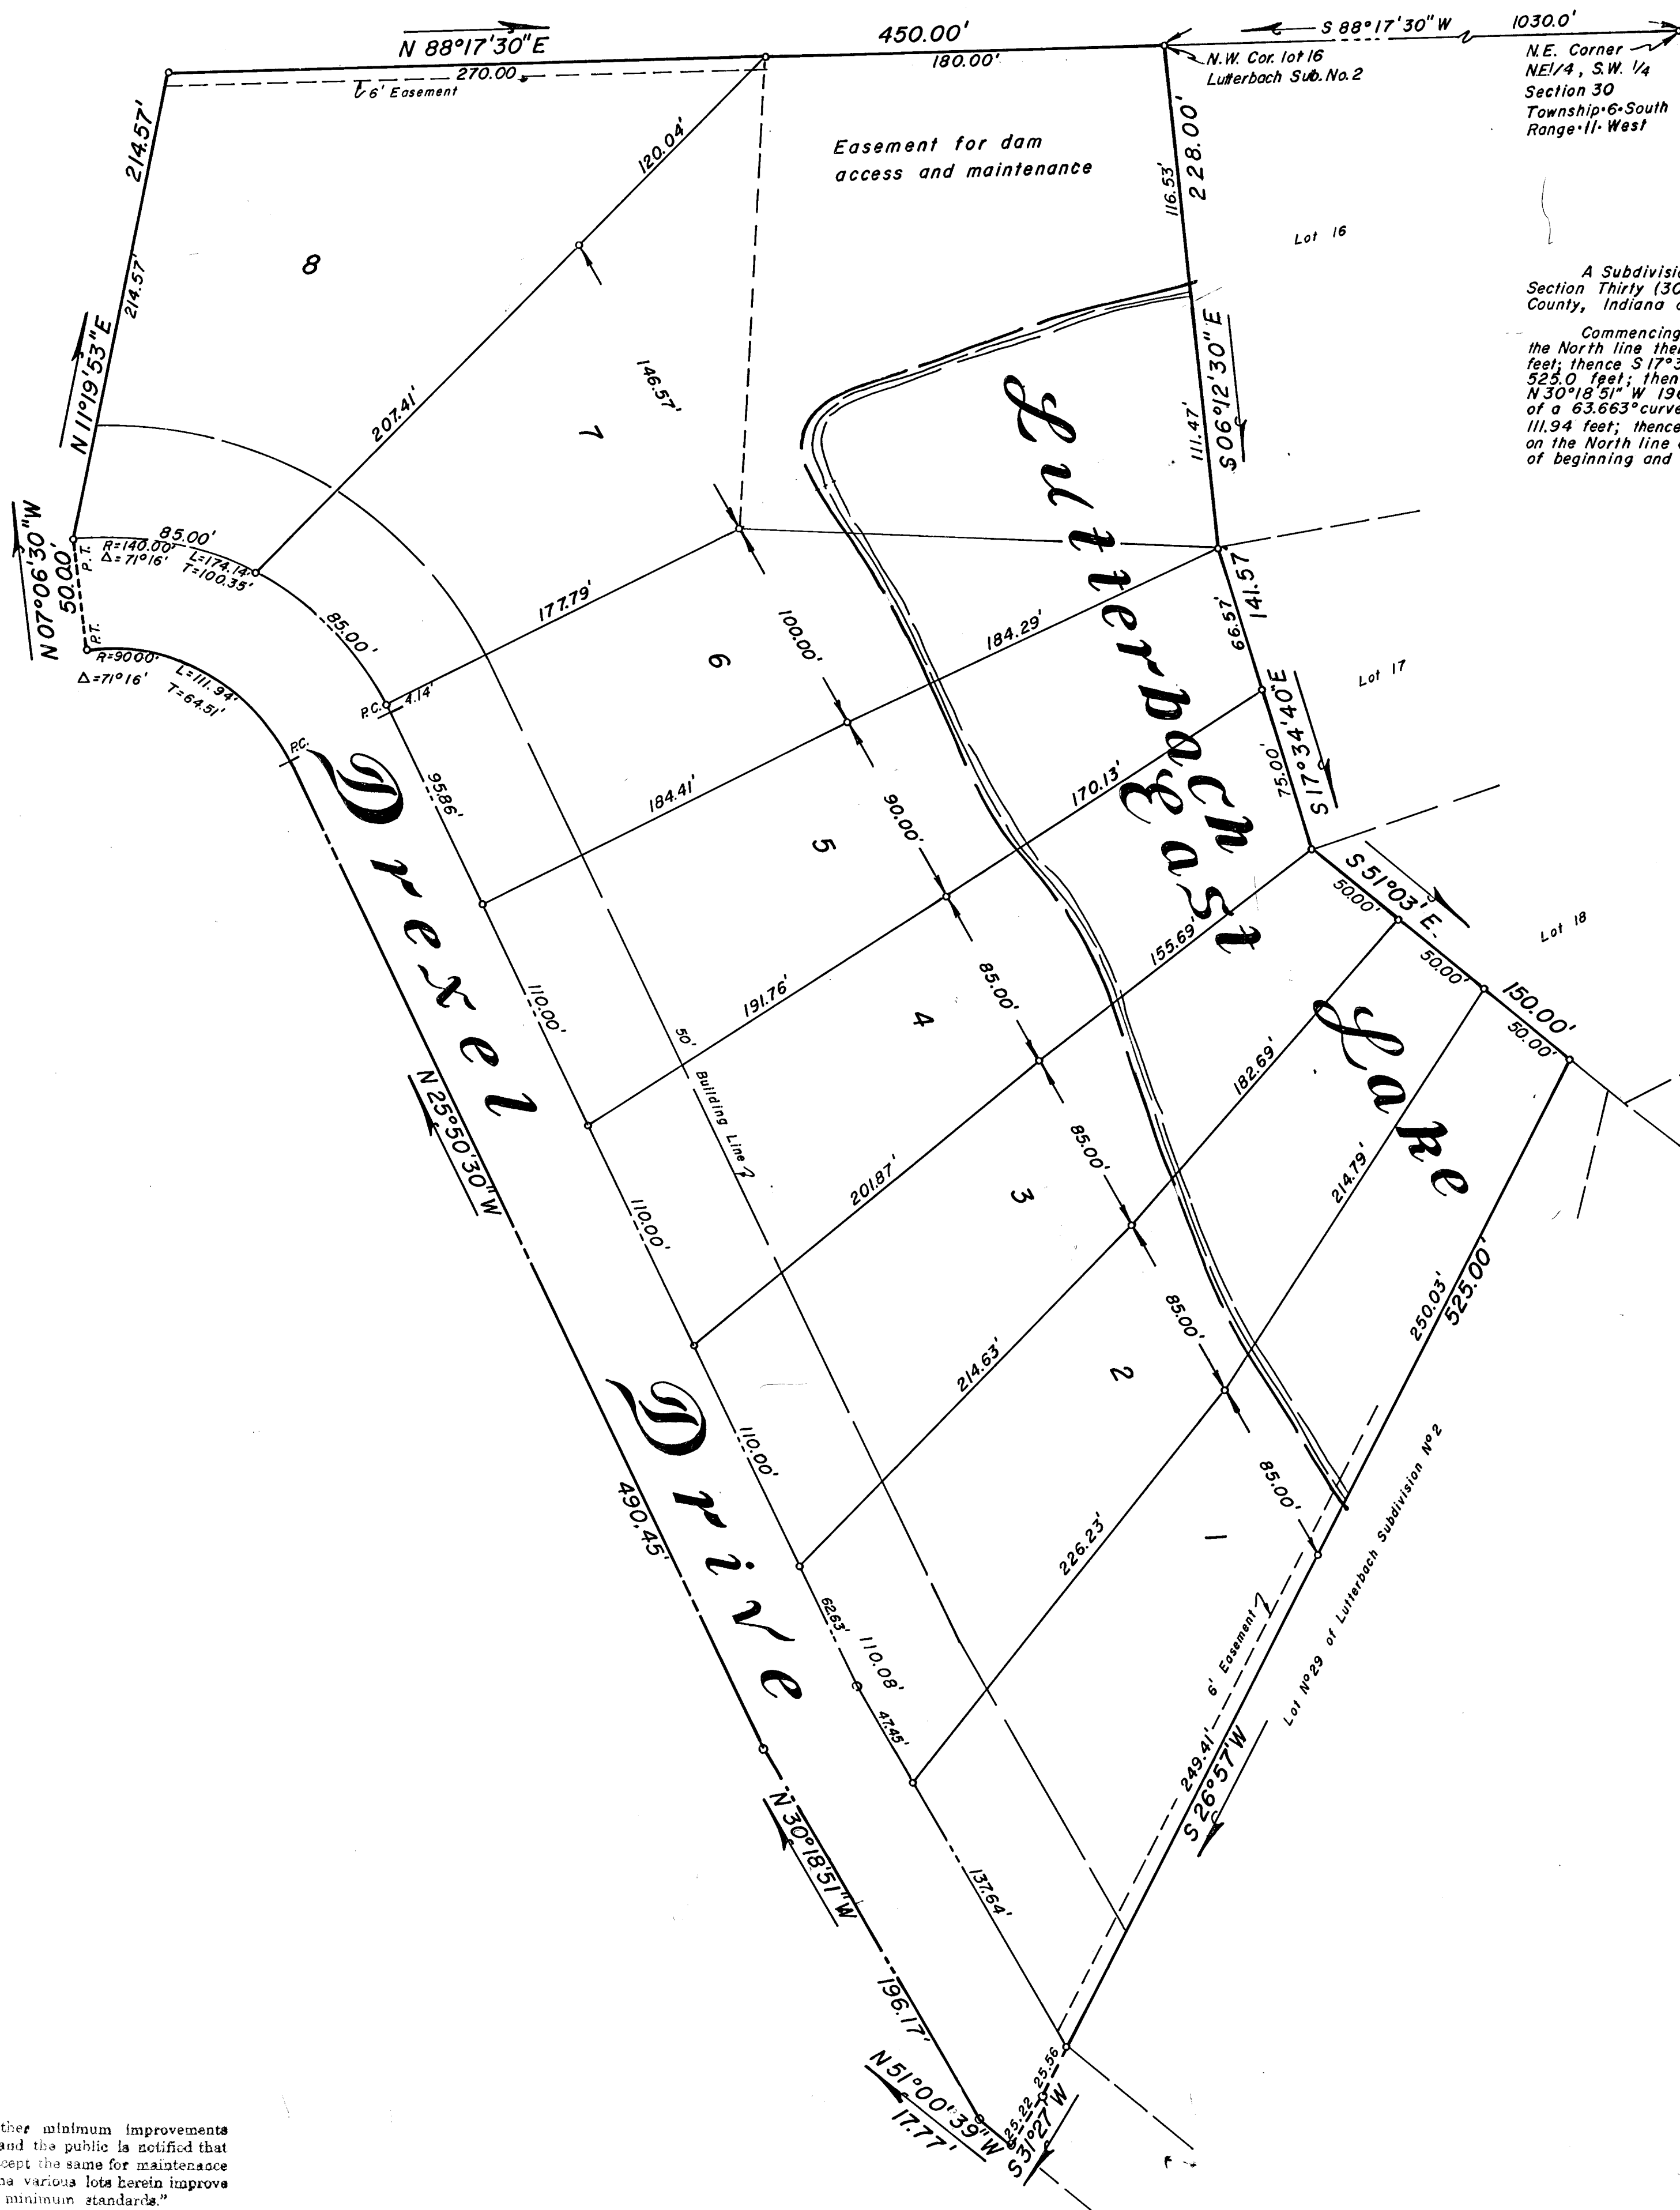

Legal Description

A Subdivision of part of the North East (1/4) of the Southwest Quarter (1/4) of Section Thirty (30), Township Six (6) South, Range Eleven (11) West in Vanderburgh County, Indiana and more particularly described as follows:

Commencing at the N.E. Cor. of said 1/4, 1/4 section; thence S 88°17'30" W along the North line thereof 1030.00 feet to the point of beginning; thence S 06°12'30" E 228.00 feet; thence S 17°34'40" E 141.57 feet; thence S 51°03' E 150.00 feet; thence S 26°57' W 95.00 feet; thence S 3°27' W 25.22 feet; thence N 51°00'39" W 177.77 feet; thence N 30°18'51" W 196.17 feet; thence N 25°50'30" W 490.45 feet to the point of curvature of a 63.663° curve; thence in a Northwesterly direction along said curve to the left 111.94 feet; thence N 07°06'30" W 50.00; thence N 11°19'53" E 214.57 feet to a point on the North line of said 1/2, 1/4 section; thence N 88°17'30" E 450.00 feet to the point of beginning and containing 8.0 acres more or less.

OWNERS' CERTIFICATE

We, the undersigned owners of the real estate shown and described herein, do hereby certify that we have laid off, platted and subdivided, and do hereby lay off, plat and subdivide the said real estate in accordance with the within plat.

All streets and alleys shown and not heretofore dedicated, are hereby dedicated to the public. Front and side yard building setback lines are hereby established as shown on this plat, between which lines and the property lines of the street, there shall be erected or maintained no buildings or structures. Strips of ground of the width as shown on this plat and marked "easement" are hereby reserved for the use of public utilities for the installation of water, sewer mains, surface water drainage, poles, ducts, lines and wires, subject at all times to the proper authorities and to the easement herein reserved. No structures are to be erected or maintained upon said strips of land but owners in this subdivision shall take their titles subject to the rights of the public utilities.

Edwin O. Boyd
 Edwin O. Boyd
 Roseline Lutterbach
 Roseline Lutterbach

NOTARY CERTIFICATE

State of Indiana
 County of Vanderburgh SS:

Before me, the undersigned, a Notary Public in and for said County and State, personally appeared the said Owners and Subdividers, who acknowledge the execution of foregoing plat with the dedications and restrictions thereon, express to be their voluntary act and deed for the uses and purposes therein set forth.

Witness my hand and Notarial Seal this 24th day of January, 1966
 Edwin O. Boyd
 Notary Public

My Commission expires January 13, 1967

APPROVAL CERTIFICATE

UNDER AUTHORITY PROVIDED BY CHAPTER 174-ACTS OF 1947, OF THE GENERAL ASSEMBLY OF THE STATE OF INDIANA, AND AN ORDINANCE ADOPTED BY THE BOARD OF COUNTY COMMISSIONERS, COUNTY OF VANDERBURGH, INDIANA, THIS PLAT WAS GIVEN APPROVAL BY THE EVANSVILLE-VANDERBURGH METROPOLITAN PLAN COMMISSION AS FOLLOWS:

Approved by the Evansville-Vanderburgh Metropolitan Plan Commission at a meeting held December 13, 1965


President *B. F. Ship - Jr.*
 Secretary *W. S. Jones*
 Date *December 16, 1965*
 Executive Secretary *W. S. Jones*

Plat release - County Auditors Certificate Received

SURVEYOR'S CERTIFICATE

I, Edwin O. Boyd, hereby certify that I am a professional land surveyor, licensed in compliance with the laws of the State of Indiana; that the plat correctly represents a survey completed by me on 12-13-65; that all the monuments shown thereon actually exist; and that their location, size, type, and material are accurately shown.

Edwin O. Boyd
 Edwin O. Boyd
 Ind. Reg. No. 7873

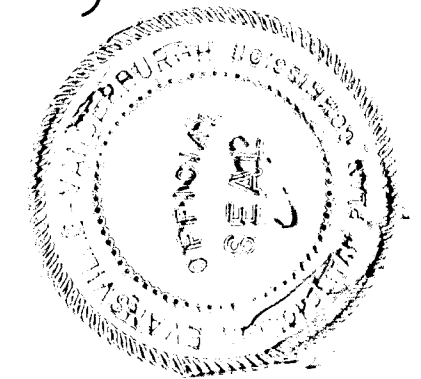

Streets, Road, and other minimum improvements have not been made and the public is notified that the County will not accept the same for maintenance until the owners of the various lots herein improve the same up to said minimum standards.

Sewage disposal installation must meet the requirements of the Evansville-Vanderburgh County Health Department.