


67-04828

Lutterbach Subdivision No 4

RECEIVED FOR RECORD
at 1:16 P.M.
April 14 1967
Recorder in Plat recorded 174
Page 34

FOR TAXATION
FOR USES
Lutterbach

A SUBDIVISION OF PART OF THE NORTHEAST 1/4 OF THE SOUTHWEST 1/4 OF SEC. 30, T6S, R11W, IN VANDERBURGH COUNTY, INDIANA AND MORE PARTICULARLY DESCRIBED AS FOLLOWS: BEGINNING AT THE SW. COR. OF THE N.E. 1/4, SW. 1/4 OF SAID SEC.; THENCE N88°25'30"E ALONG THE SOUTH LINE A DISTANCE OF 490.00', THENCE N 20°31'50" W 391.87', THENCE N 70°59'28" W 150.00'; THENCE S 65°24'42" W 62.54'; THENCE S 88°48'19" W 160.31' TO A POINT ON THE WEST LINE; THENCE S0°56'33"E 400.00' TO THE PLACE OF BEGINNING AND CONTAINING 4.093 ACRES MORE OR LESS.

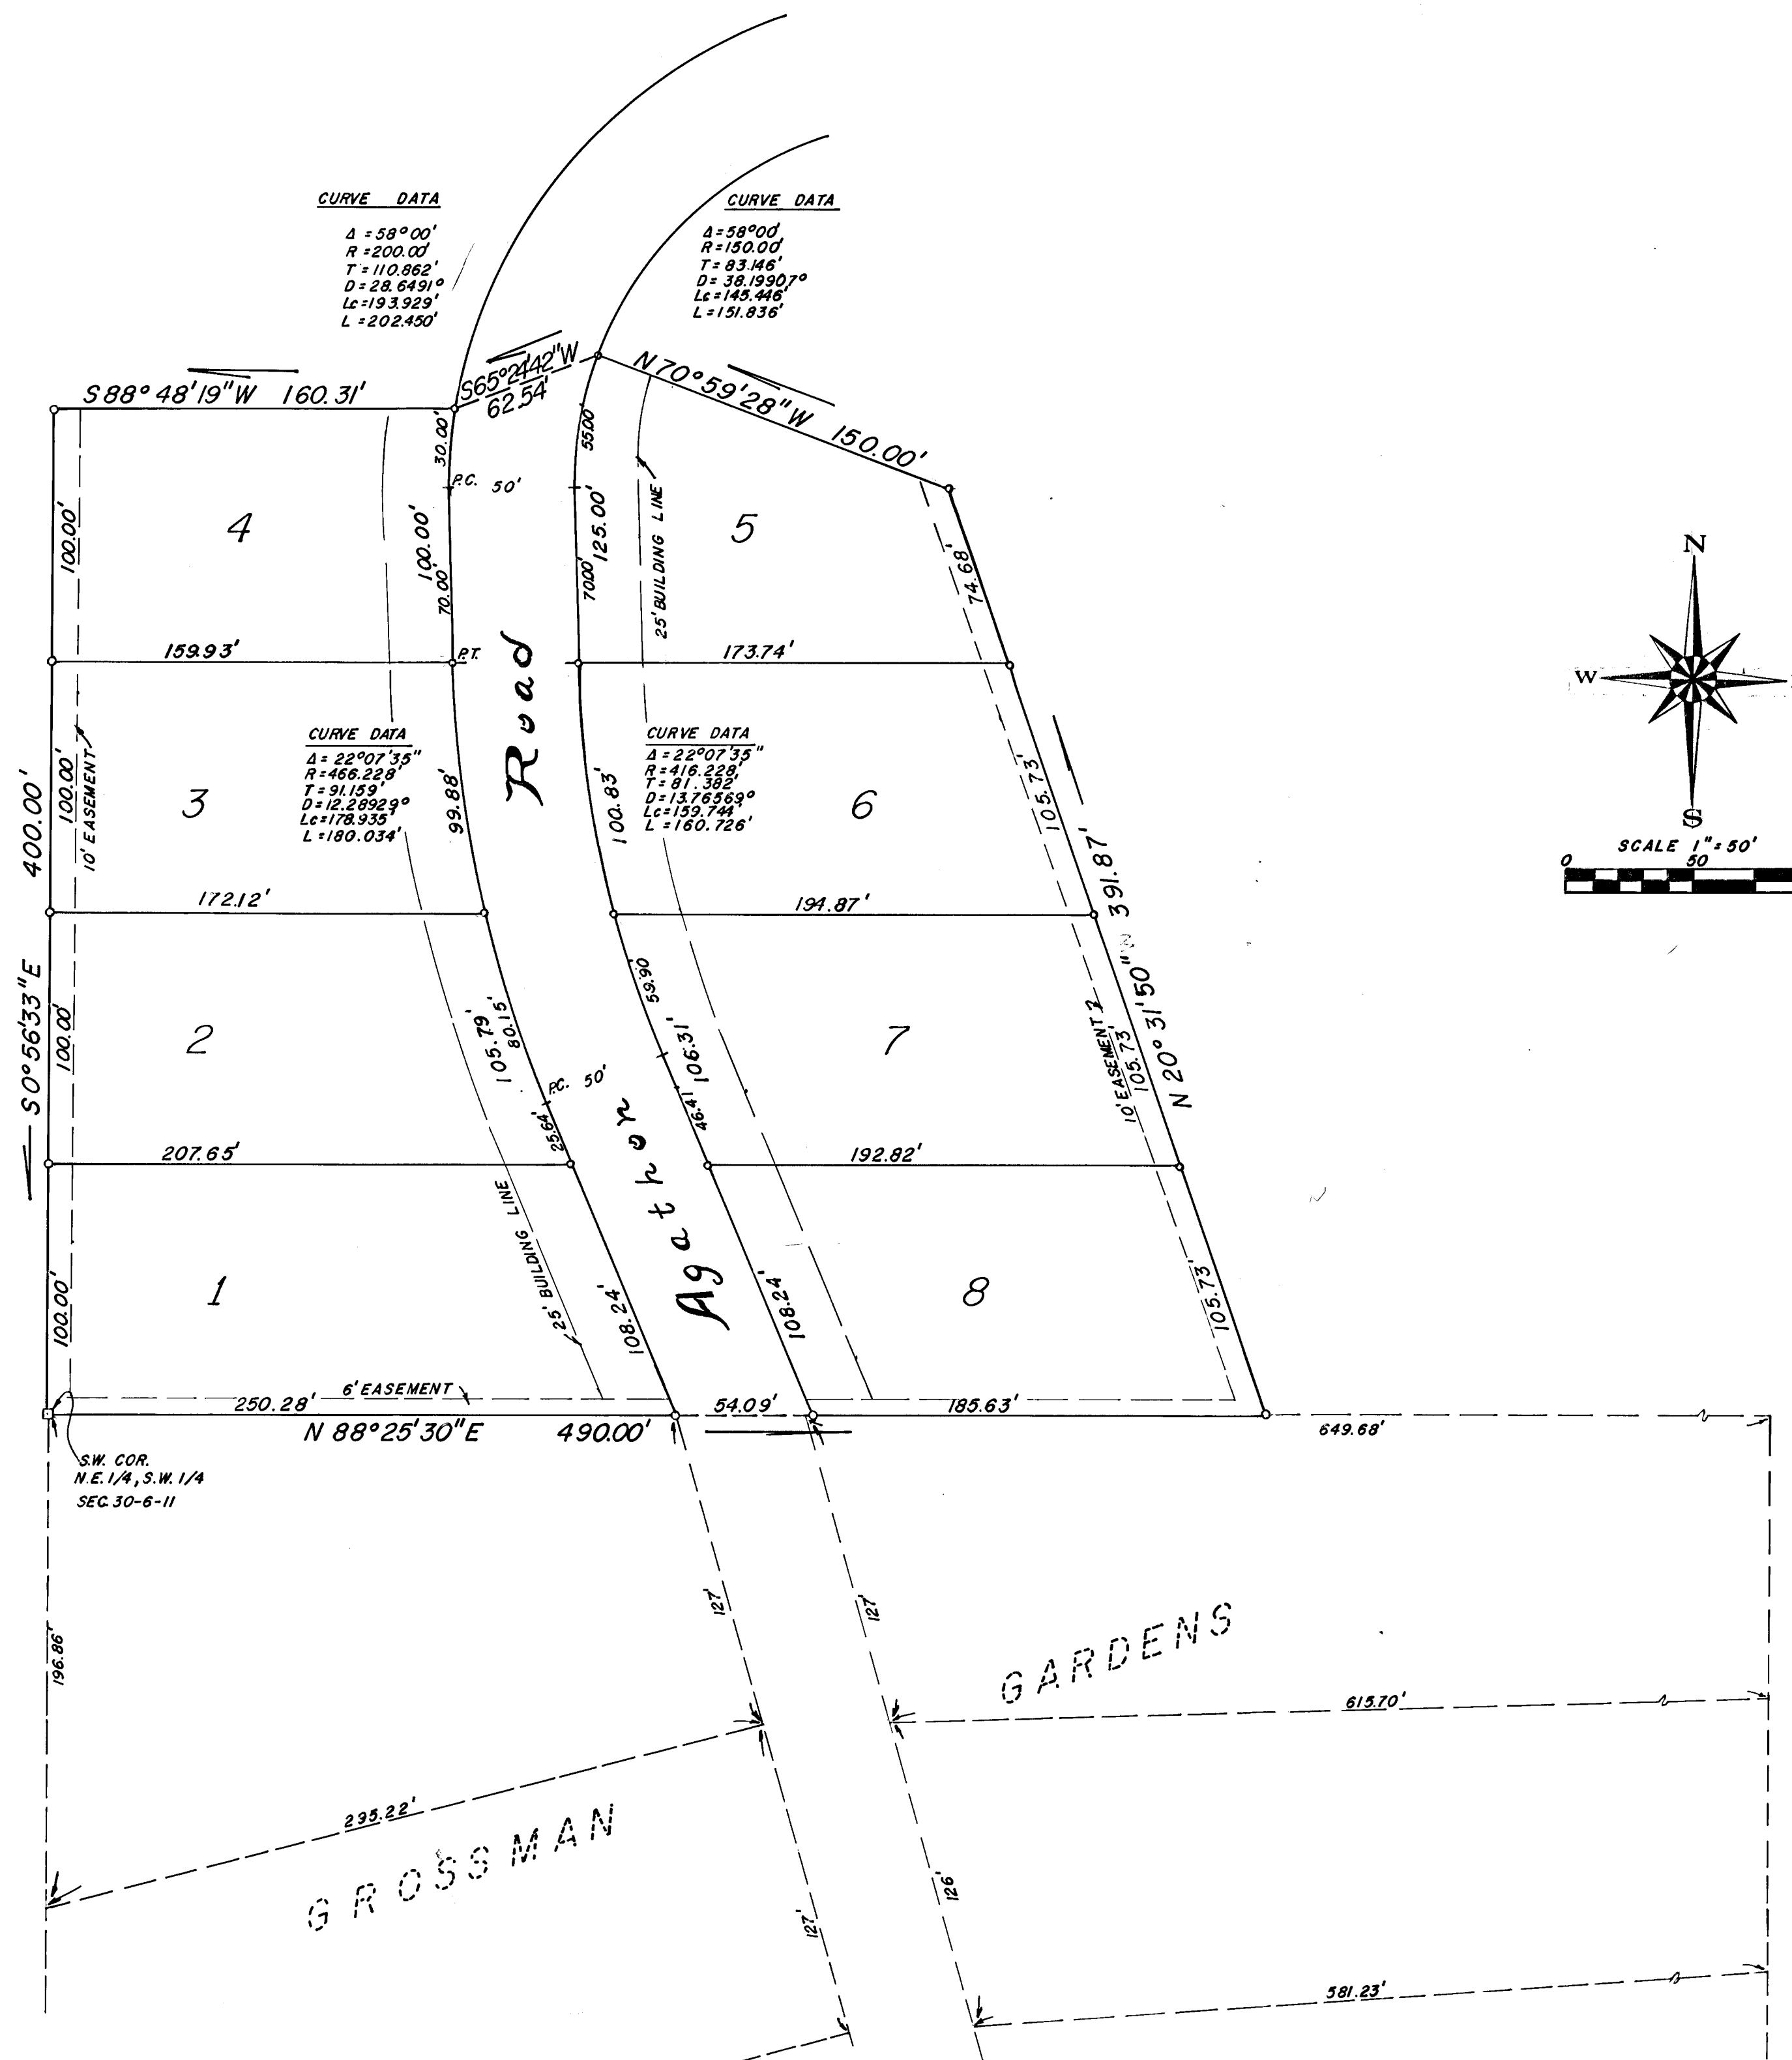

OWNERS' CERTIFICATE
 We, the undersigned owners of the real estate shown and described herein, do hereby certify that we have laid off, platted and subdivided, and do hereby lay off, plat and subdivide the said real estate in accordance with the within plat.
 All streets and alleys shown and not heretofore dedicated, are hereby dedicated to the public. Front and side yard building setback lines are hereby established as shown on this plat, between which lines and the property lines of the street, there shall be erected or maintained no buildings or structures. Strips of ground of the width as shown on this plat and marked "easement" are hereby reserved for the use of public utilities for the installation of water, sewer mains, surface water drainage, poles, ducts, lines and wires, subject at all times to the proper authorities and to the easement herein reserved. No structures are to be erected or maintained upon said strips of land but owners in this subdivision shall take their titles subject to the rights of the public utilities.

Edwin P. Lutterbach *Roseline Lutterbach*

NOTARY CERTIFICATE
 State of Indiana ss:
 County of Vanderburgh
 Before me, the undersigned, a Notary Public in and for said County and State, personally appeared the said Owners and Subdividers, who acknowledge the execution of foregoing plat and the dedications and restrictions thereon, express to be their voluntary act and deed for the uses and purposes therein set forth.
 Witness my hand and Notarial Seal this... 10... day of April, 1967.
 My Commission expires January 25, 1971.

APPROVAL CERTIFICATE
 UNDER AUTHORITY PROVIDED BY CHAPTER 174, ACTS OF 1947, OF THE GENERAL ASSEMBLY OF THE STATE OF INDIANA, AND AN ORDINANCE ADOPTED BY THE BOARD OF COUNTY COMMISSIONERS, COUNTY OF VANDERBURGH, INDIANA, THIS PLAT WAS GIVEN APPROVAL BY THE EVANSVILLE-VANDERBURGH METROPOLITAN PLAN COMMISSION AS FOLLOWS:
 Approved by the Evansville-Vanderburgh Metropolitan Plan Commission at a meeting held April 10, 1967.
 President: *B. F. Shultz*
 Secretary: *W. D. Jones*
 Executive Secretary: *W. D. Jones*

SURVEYOR'S CERTIFICATE
 I, Edwin O. Boyd, hereby certify that I am a professional land surveyor, licensed in compliance with the laws of the State of Indiana; that the plat correctly represents a survey completed by me on April 11, 1967; that all the monuments shown thereon actually exist; and that their location, size, type, and material are accurately shown.
 SEAL: *Edwin O. Boyd*
 Edwin O. Boyd
 Ind. Reg. No. 7873

"Street, Road, and other minimum improvements have not been made and the public is notified that the County will not accept the same for maintenance until the owners of the various lots herein improve the same up to said minimum standards."
 Sewage disposal installation must meet the requirements of the Evansville-Vanderburgh County Health Department.