


CHARLES R. MACK'S REPLAT. OF LOTS 1-2<sup>ND</sup> 3 OF HENRY E. SAUER'S SUBDIVISION OF LOTS # 59-60-61-62-63-85 AND 17 FEET OF 64 WOLUCO, AN ADDITION TO THE CITY OF EVANSVILLE, IND. AS LAID OUT BY THE PROPRIETOR THERE OF.

#9954

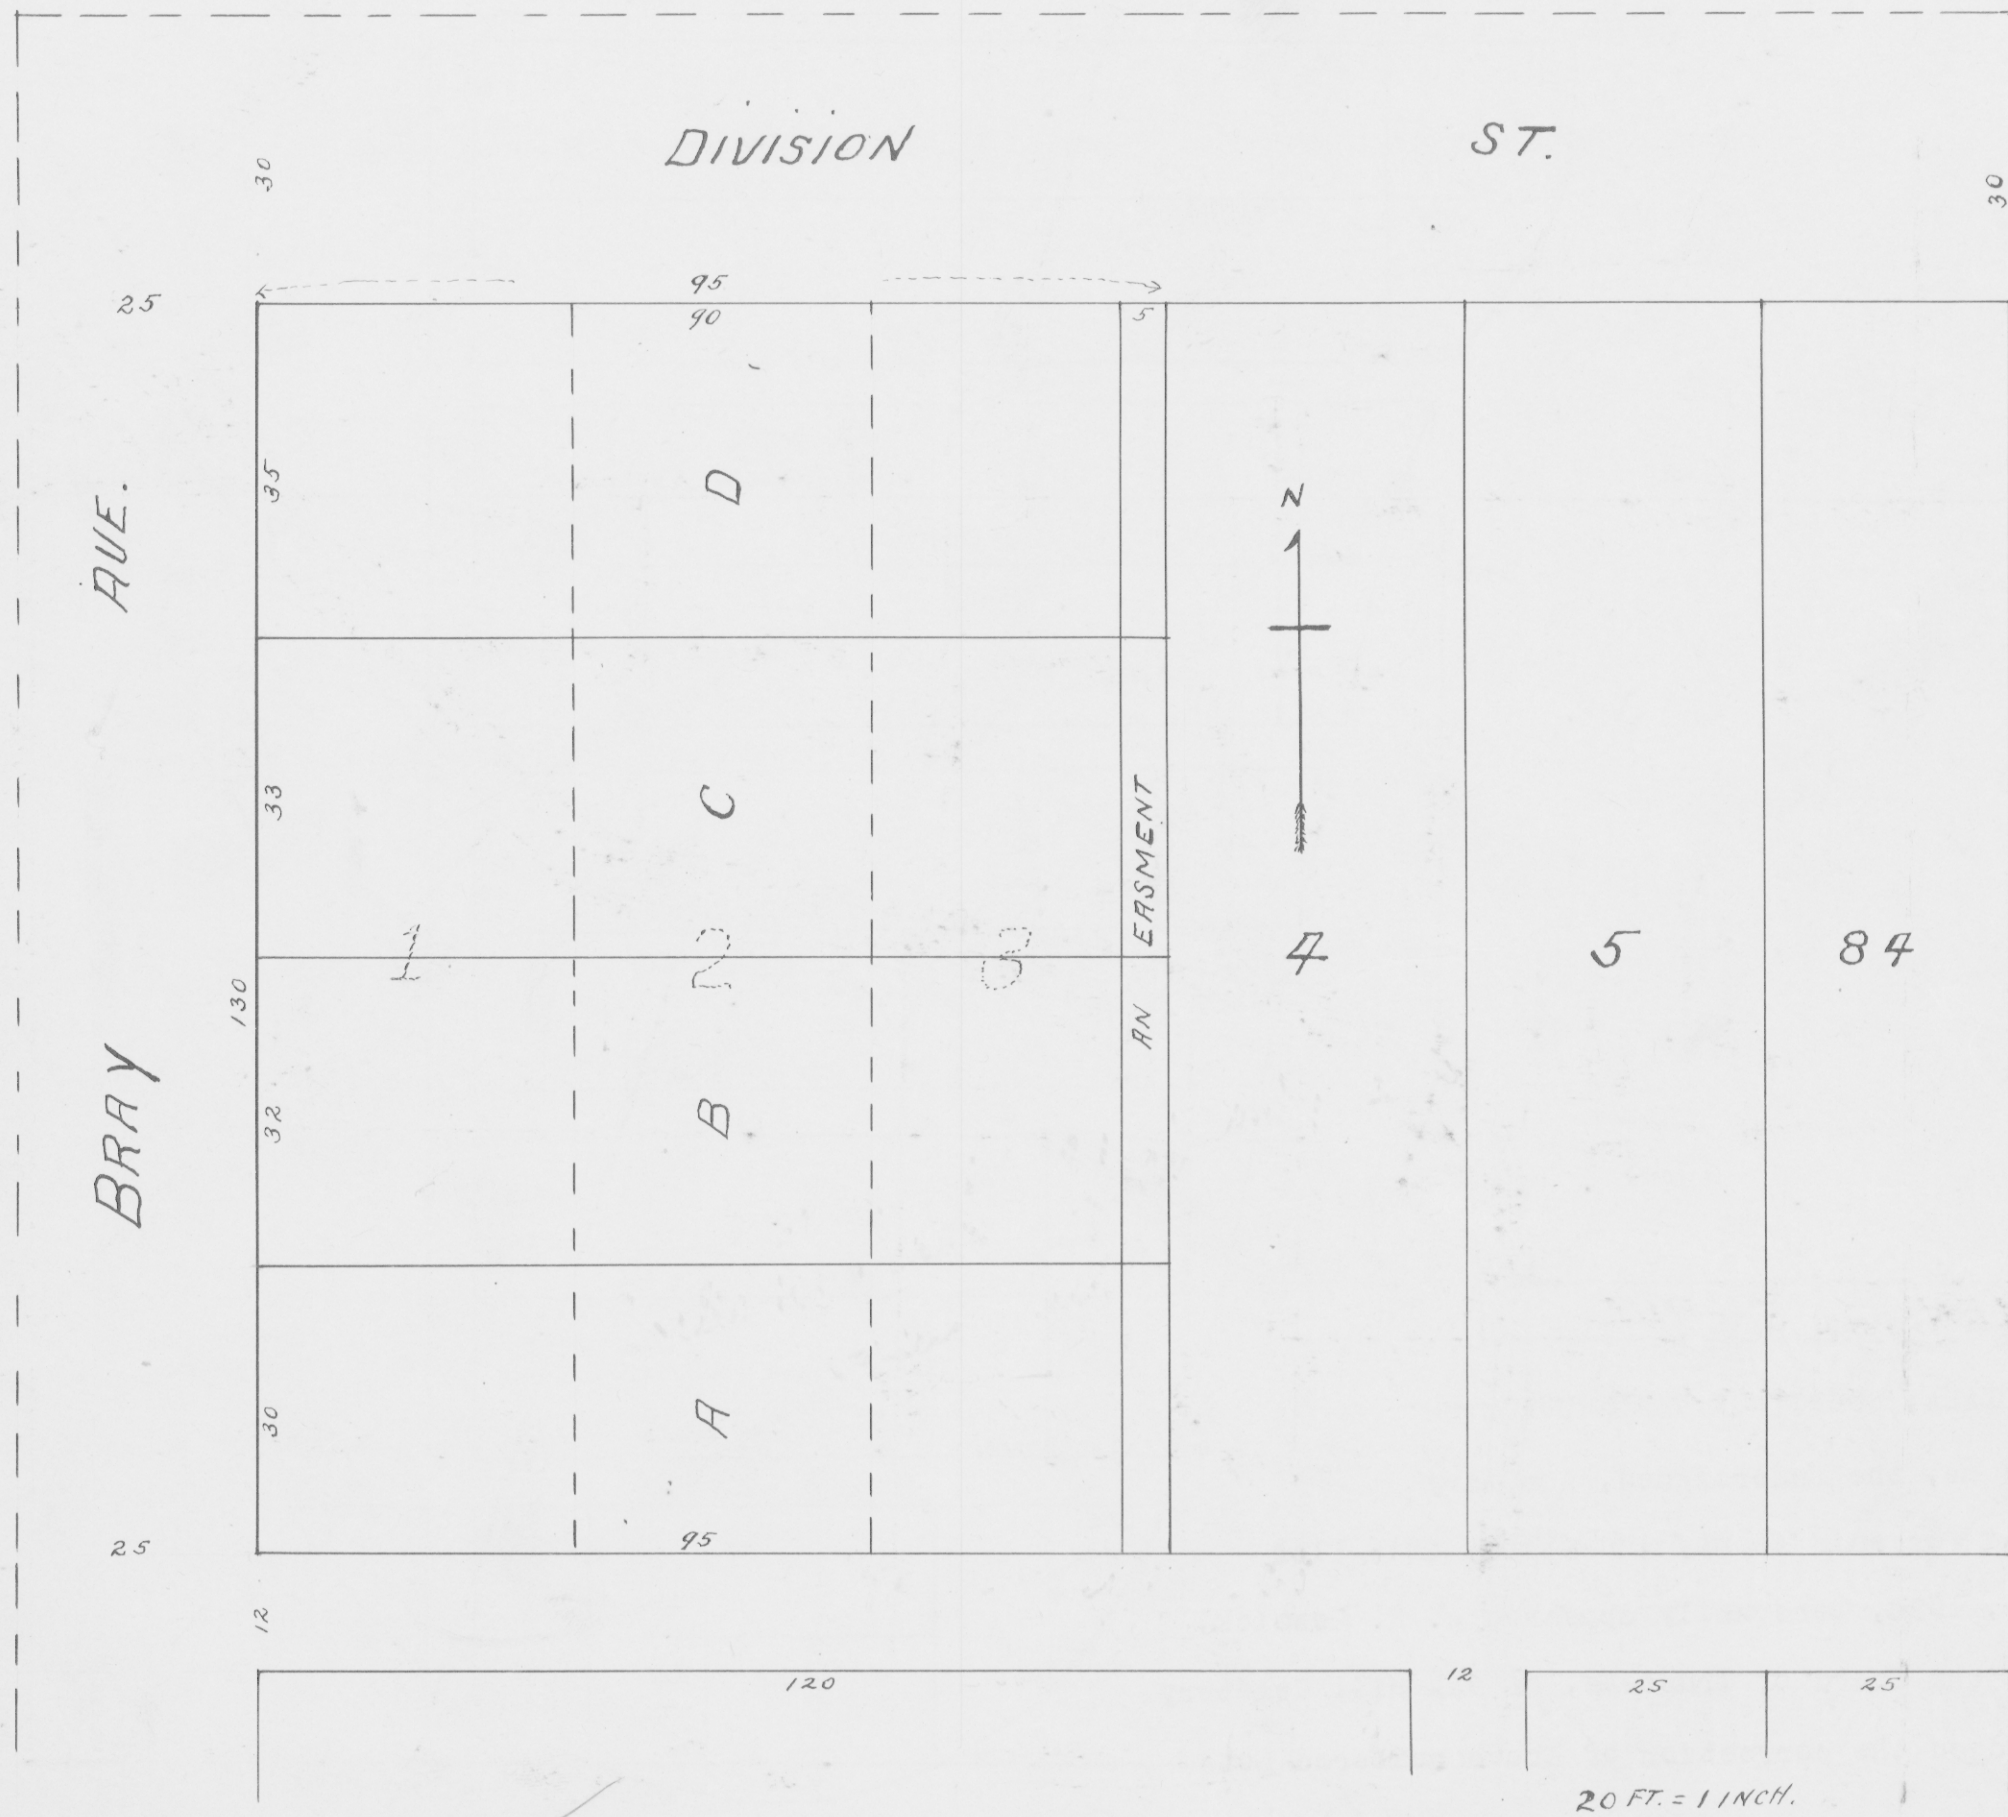

State of Indiana, Vanderburgh County S.S. Before me the undersigned, a notary public in and for said county and state, personally appeared the within named Chas. R. Mack proprietor of this property and acknowledged the execution of this plat. Witness my hand and notarial seal this 27th day of Feb. 1928.  
 My commission expires Sept. 8, 1928 (Seal) Isadore J. Fine, Notary Public

Approved Feb. 29, 1928  
 Board of public Works  
 Evansville, Ind.  
 William T. Karges  
 Joseph Healey

Approved by  
 City Plan Commission  
 Feb. 24, 1928  
 W. A. Carson, Pres.  
 H. M. Dickman, Sec'y.

August Pfafflin  
 Registered  
 No. 69  
 State of Indiana  
 Professional Engineer.

Recorded.....February.....27, 1928

Alvin R. Gerhart R.V.C.