


Mc CORKLE'S

Subdivision of BLOCK 26 COLUMBIA ADDⁿ

As laid out by the proprietor thereof. names of streets and number of lots as on plat below

Mary J. McCarroll

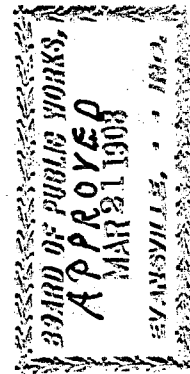


Benjamin Keenan

W. W. Trippe

Chris Wunderlich

B. of Pub. Wks.

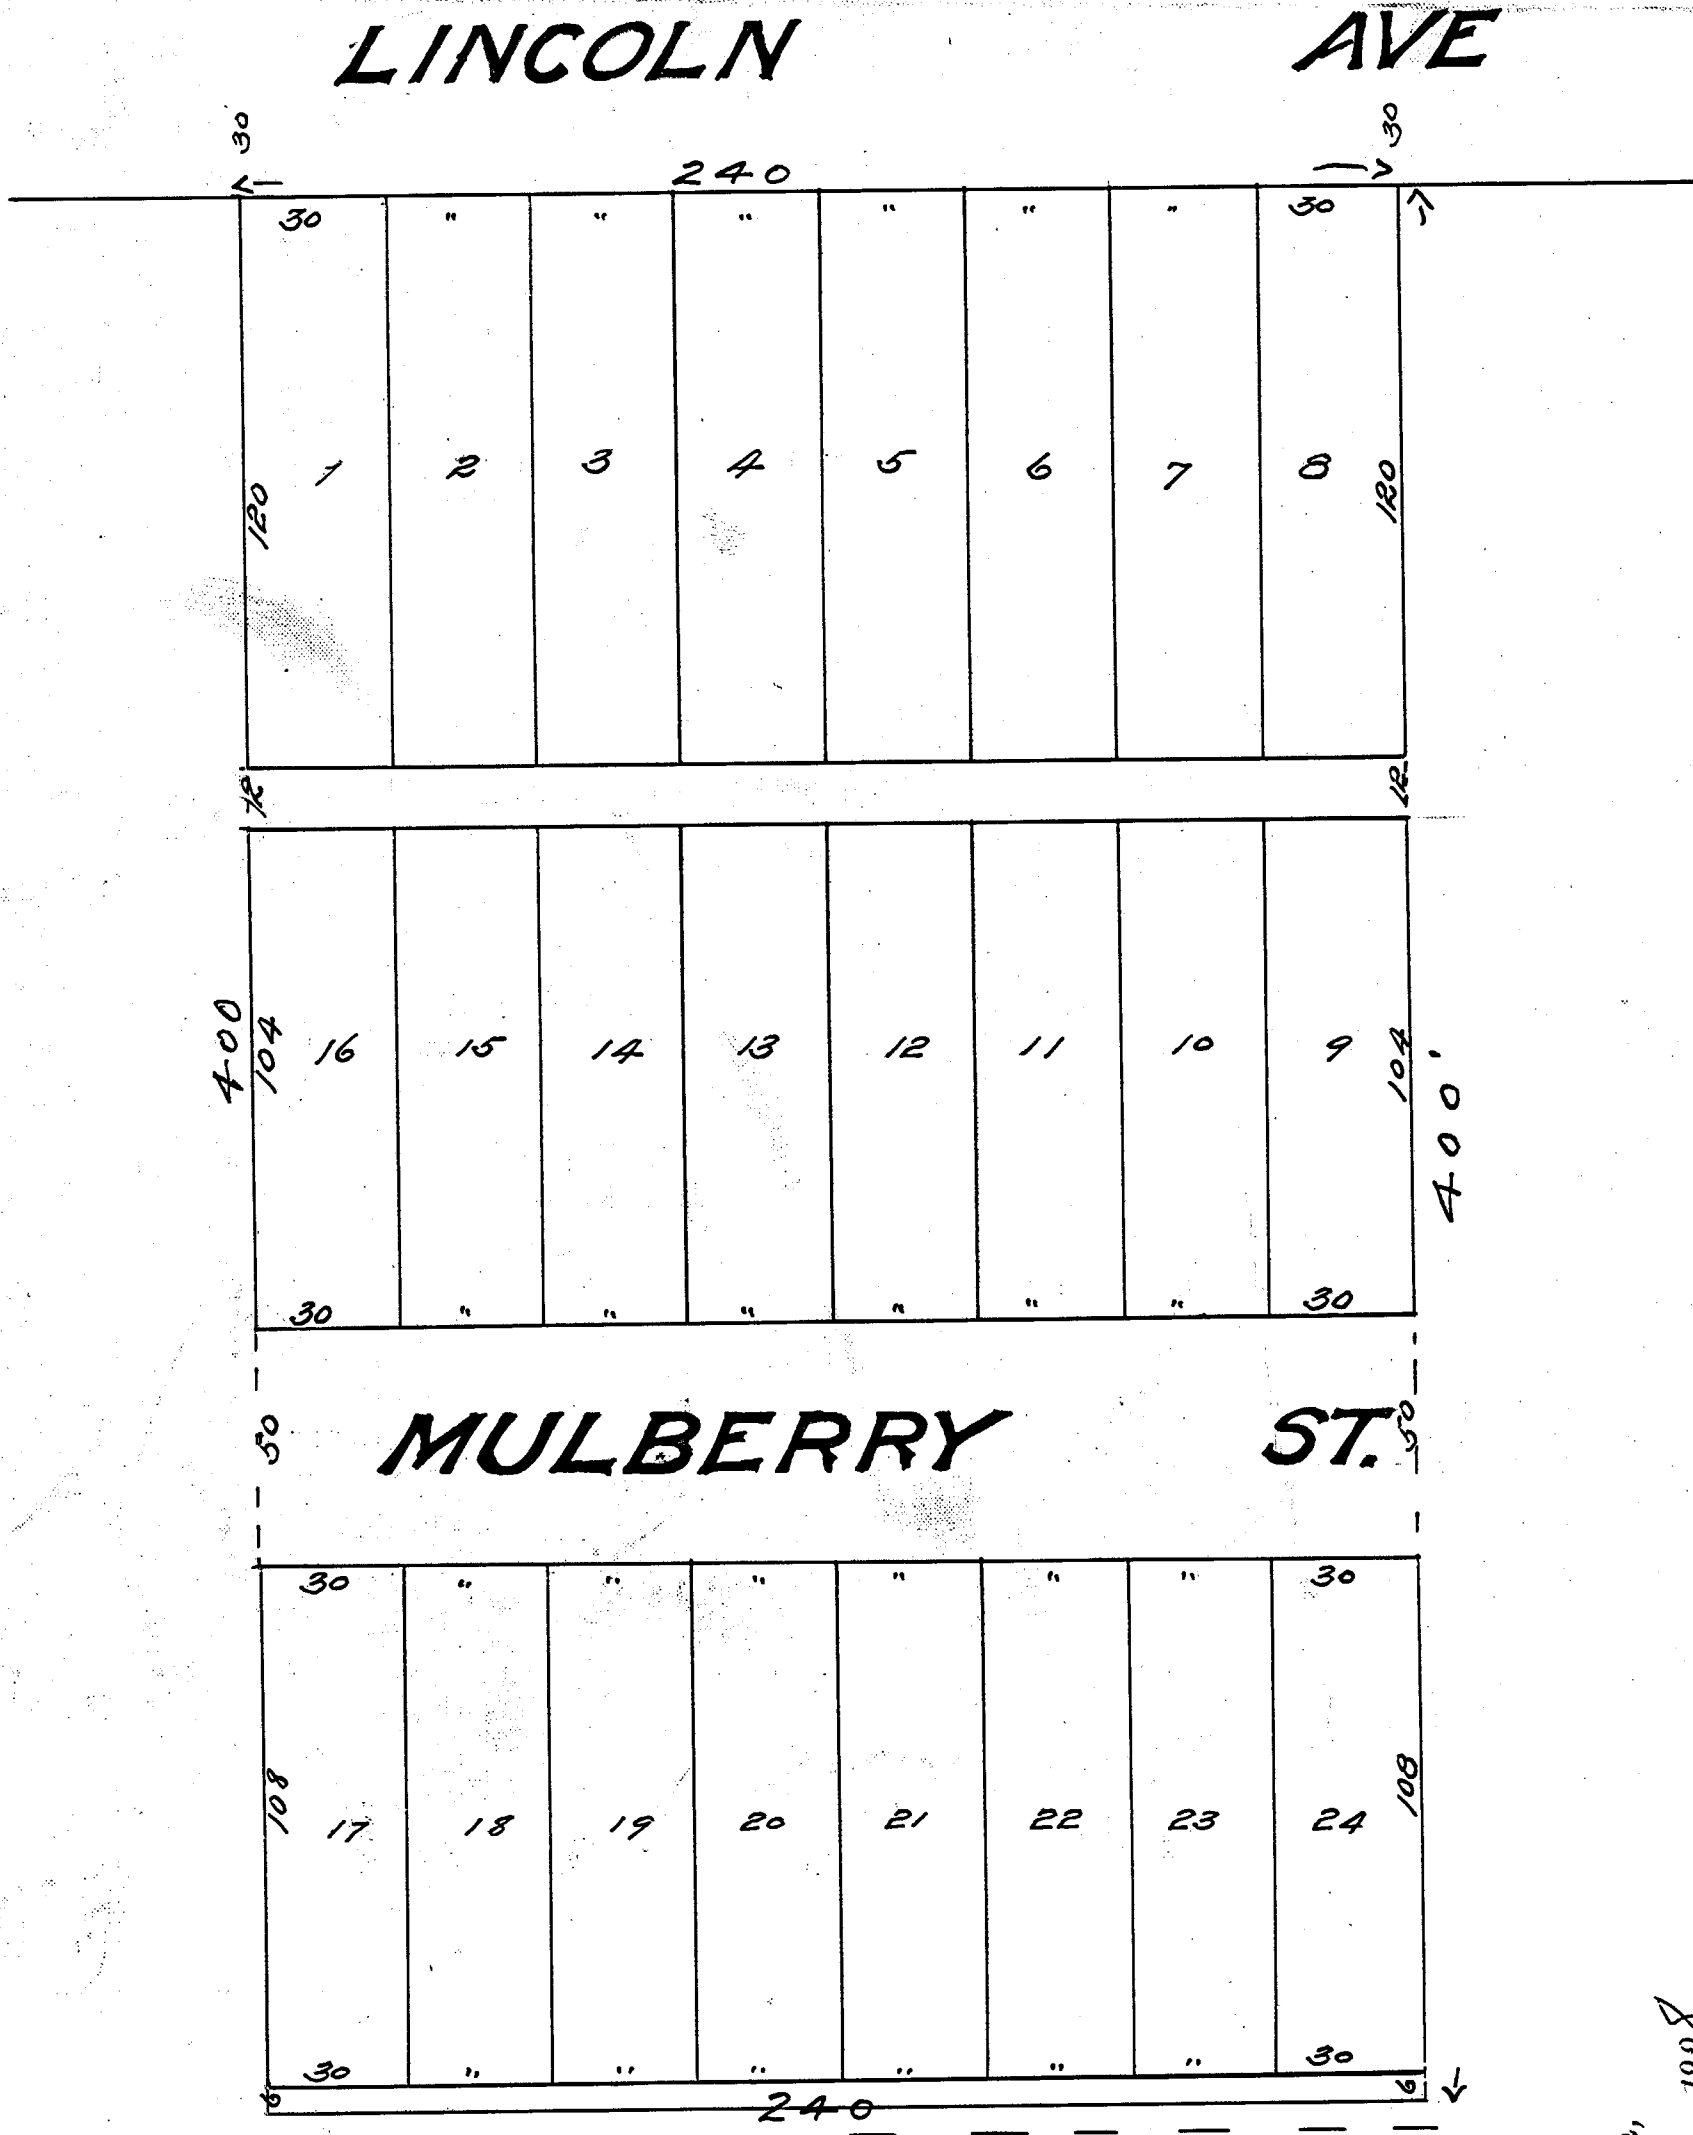

State of INDIANA } S.S.
Vanderburgh Co }

Before me Walter Wunderlich a notary Public,
in and for said County personally appeared
Mary J. McCarroll and acknowledged the execution
of this plat this 21st day of March 1908

Witness my hand and notarial seal this 21st day of
March 1908. *W. W. Wunderlich*

Copy entered for taxation,
April 4, 1908.
Harry Steinson
Auditor.

Fee 300

RECEIVED FOR RECORD
APR 4 1908

Record of Plats
Page 148
Fred L. Verbeke

RECORDED VANDERBURGH CO. INDIANA

CD