

MAGUARDY

PLACE AN ADDITION TO THE CITY OF EVANSVILLE


As laid out by the proprietors thereof on lot number 2 of the East 1/2 of the North West Quarter and 20 acres off of the West side of the North East Quarter of Section 28 Township 6 South Range 10 West numbers and dimensions of lots widths of Streets and alleys are as shown on plat
American Trust & Savings Bank
 By *Marion S. Conroy* President.

PLAT APPROVED
 BOARD OF PUBLIC WORKS
 FEB. 26 - 1916

Harry Herndon
John W. Bouch

LINCOLN AVE.

CHERRY ST.

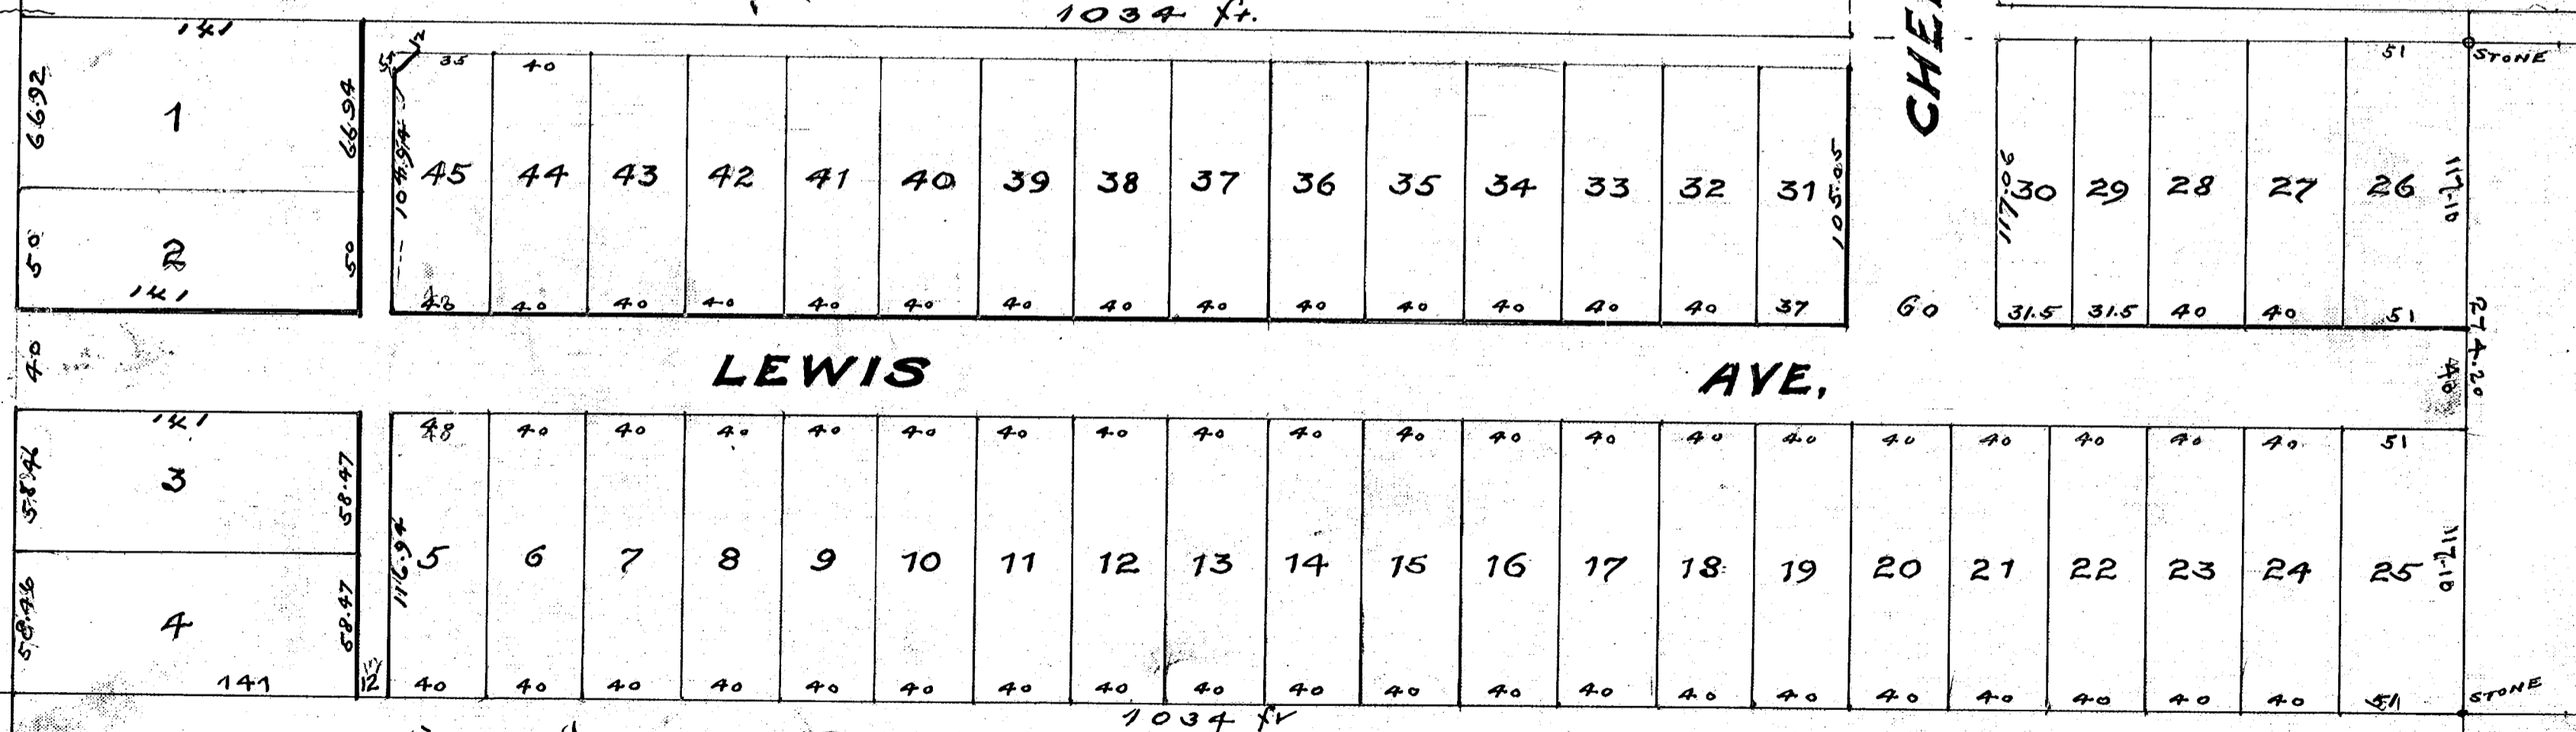

RECEIVED FOR RECORD
 at 10:19 AM
 FEB 26 1916
 Recorder of Deeds
 Page 102

July entered for taxation
 Feb 26 1916
W.P. Beard
 Auditor

State of Indiana, Vanderburgh County, ss Before me the undersigned a notary public in and for said County and State personally appeared the within named American Trust and Savings Bank, through *Marion S. Conroy*, its president, and acknowledged the execution of this plat

In Witness my hand and notarial seal
 My 25th day of February 1916

Nelton Worthington,
 Notary Public
 My Commission expires
 November 6, 1917.

Scale 60 ft per inch
J. W. Saunders
 Civil Engineer

Pay \$3.00