

NOTARIES PUBLIC


Notary Public for Indiana

July 4 1911
C. P. Beard

BOARD OF COUNTY COMMISSIONERS
JAN 20 1911

Julius Rastatter's
Sub-Division of 19 feet ^{the north side} off of Lot 11 and Lots
12-13-14 & 25 feet ^{the west side} off of Lot 15 Block 21 Lamasco.
Julius Rastatter

A. G. Rickwood
J. E. Stickelman
Edward Schmitt

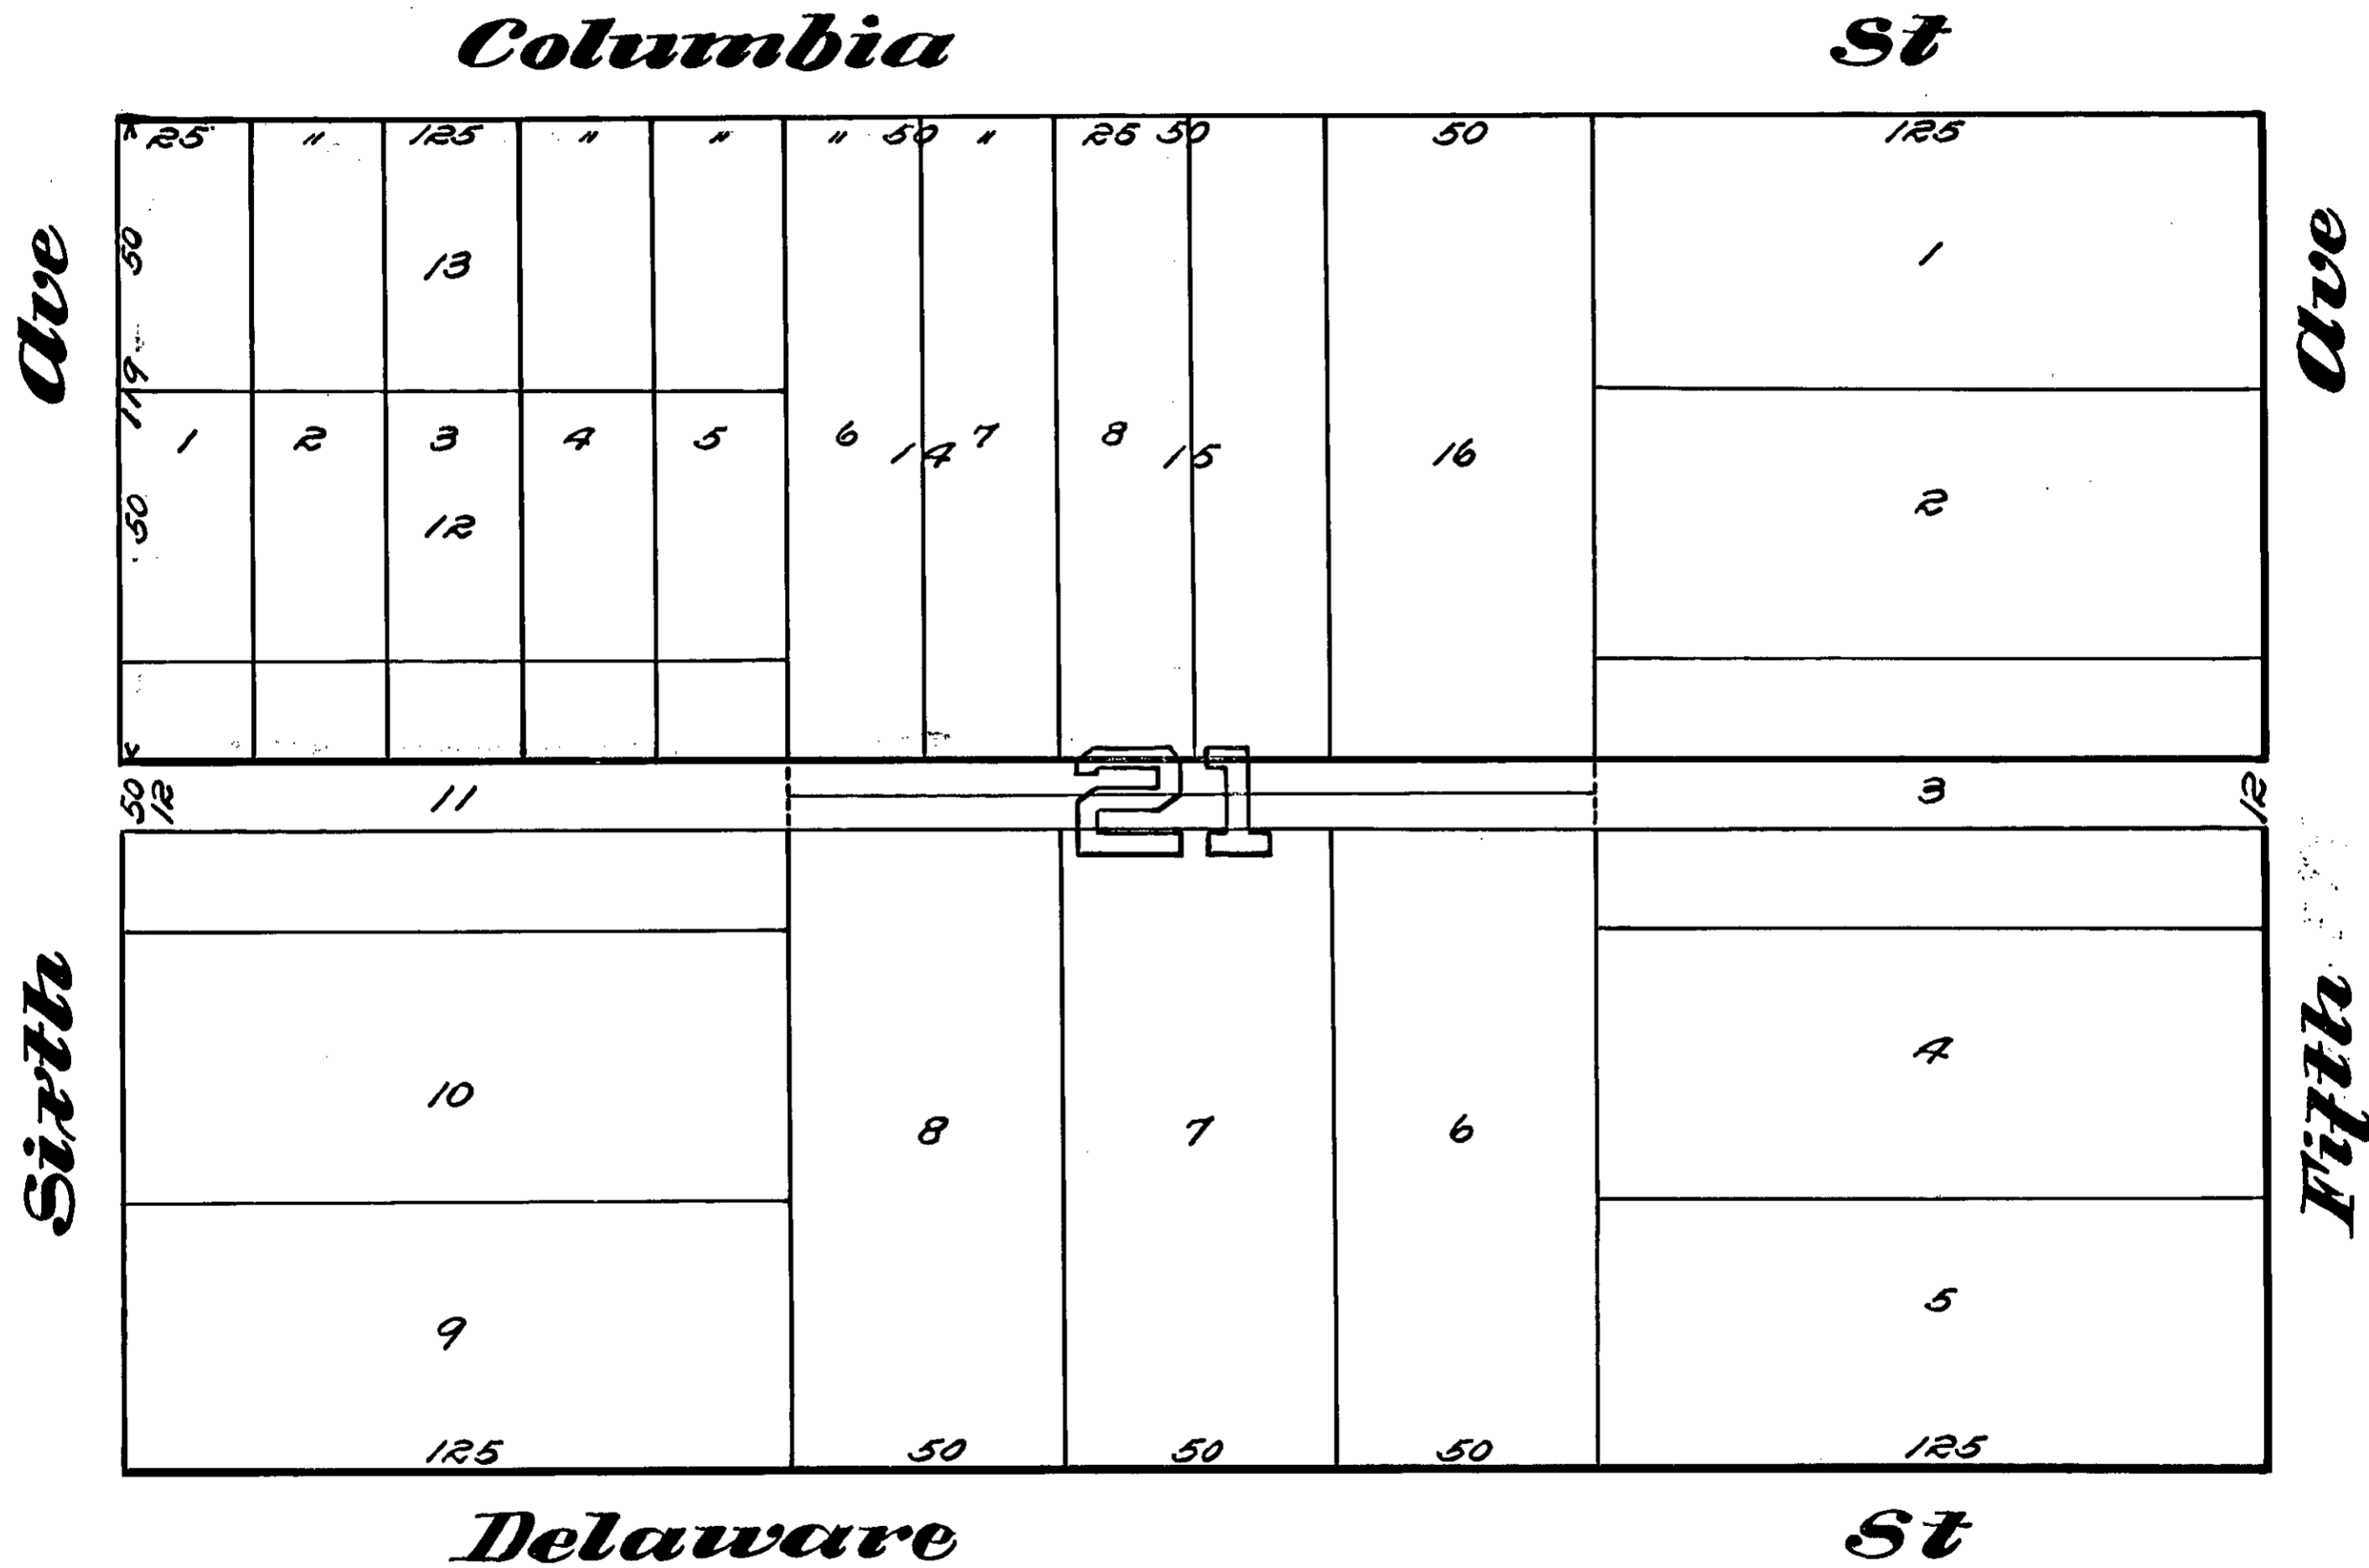

STATE OF INDIANA } S.S.
 VANDERBURGH CO }
 Before me the undersigned a Notary Public in and for the aforesaid
 County and State this 25th day of Jan 1911 personally appeared Julius Rastatter and acknowledged
 he executed the above plat
 Witnessed my hand and Notarial seal this 25th day of January 1911.
 My Commission expires
 March 17-1912

Theo. S. Newrich
 Notary Public

Recorded in Plat Book F Page 197

(see red books)

RECEIVED FOR RECORD

The 30 day of Jan 1911
at 315 O'Clock P M. Recorded in

Record of Plats No.

Page

[Signature]

RECORDED IN VANDERBURGH COUNTY.

No.	Description
2	
4	
6	
8	
1	

24

152

152

24