
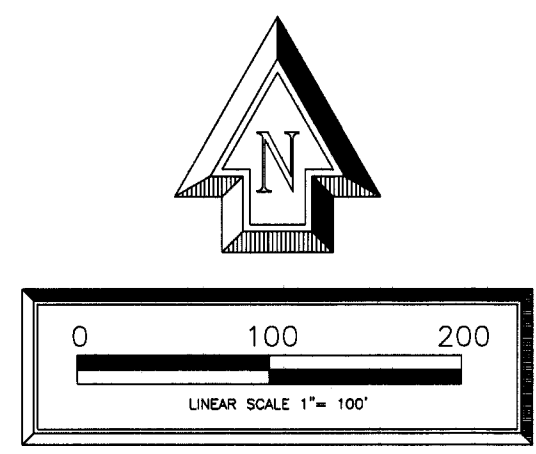


TERRA VISTA SECTION 1

DULY ENTERED FOR TAXATION SUBJECT TO FINAL ACCEPTANCE FOR TRANSFER
 Sep 19, 2016
 BRIAN GERTH AUDITOR
 5121
 (AUDITOR NUMBER)

RECEIVED FOR RECORD
 DATE 09-19-16 11:47 A
 PLAT BOOK U
 PAGE 48
 INSTR# 2016 R000 24238
 Z TULEY RECORDER
 VANDERBURGH COUNTY

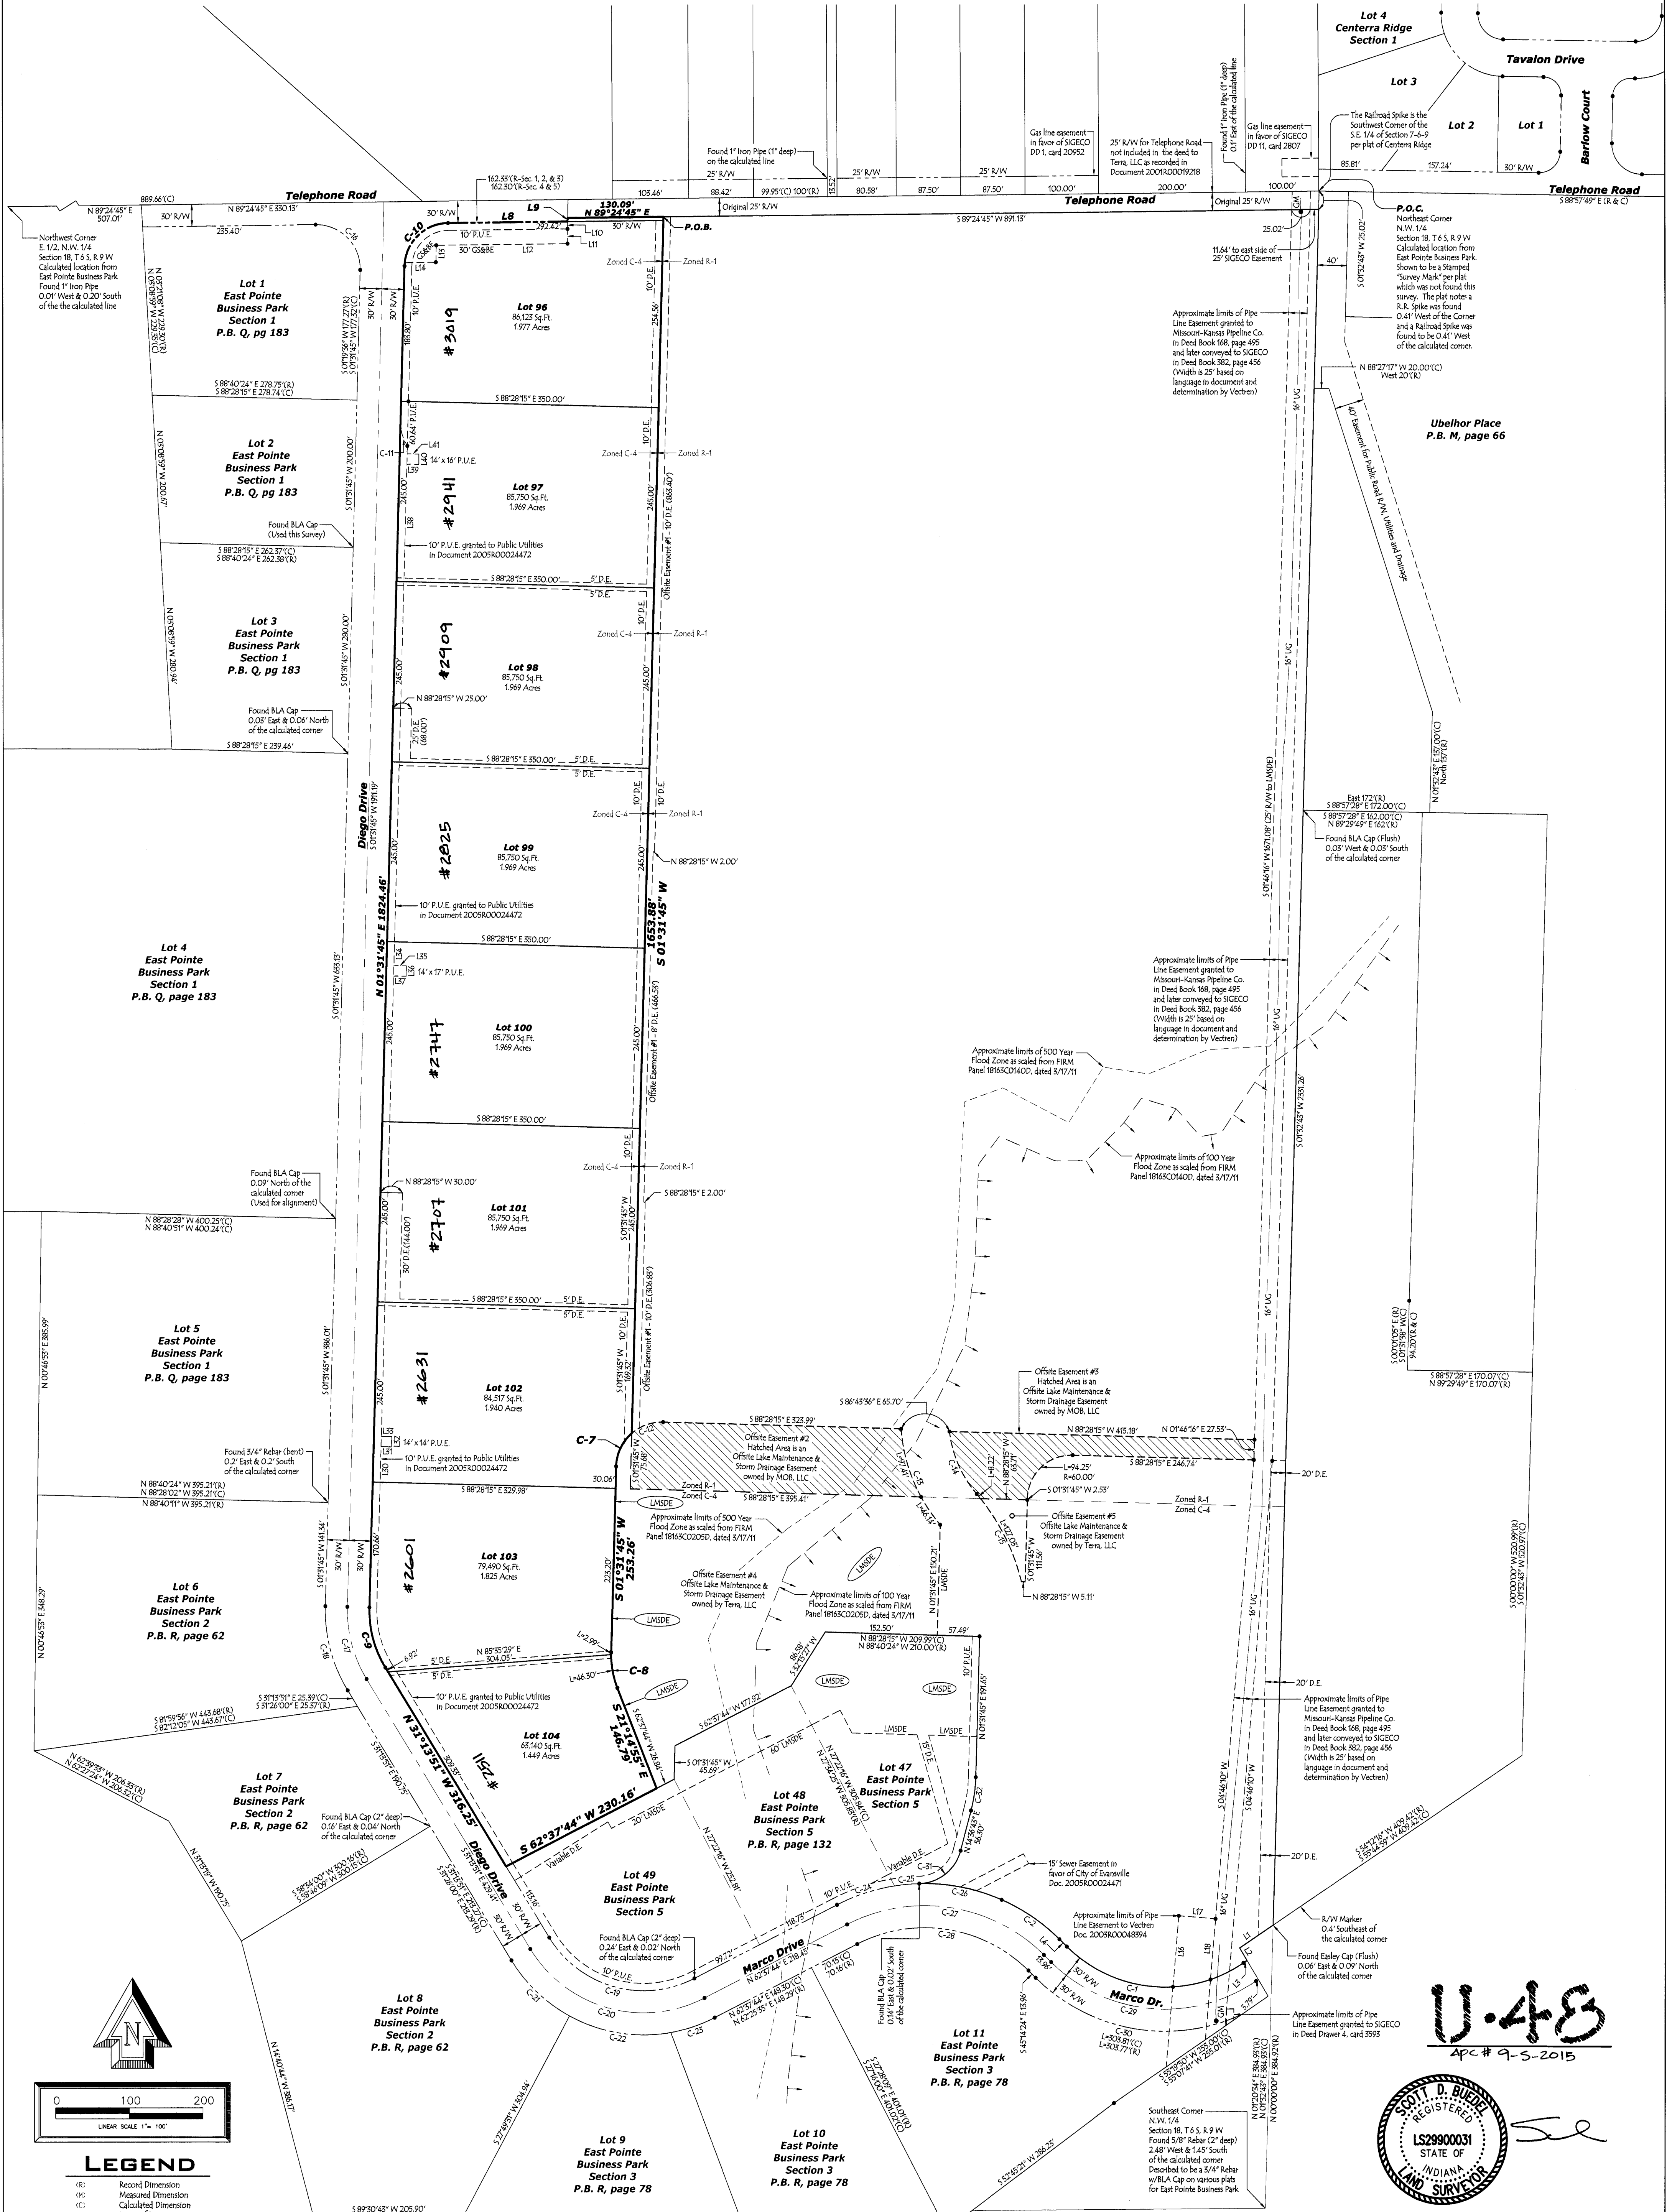

LEGEND

- (R) Record Dimension
- (M) Measured Dimension
- (C) Calculated Dimension
- P.B. Plat Book
- P.C. Point of Beginning
- P.O.C. Point of Commencement
- P.U.E. Public Utility Easement
- D.E. Drainage Easement
- LMSDE Lake Maintenance & Storm Drainage Easement
- GS&B Green Space & Buffer Easement

U-48
 APC # 9-5-2015

