


# THE STABLES SOUTH SECTION ONE

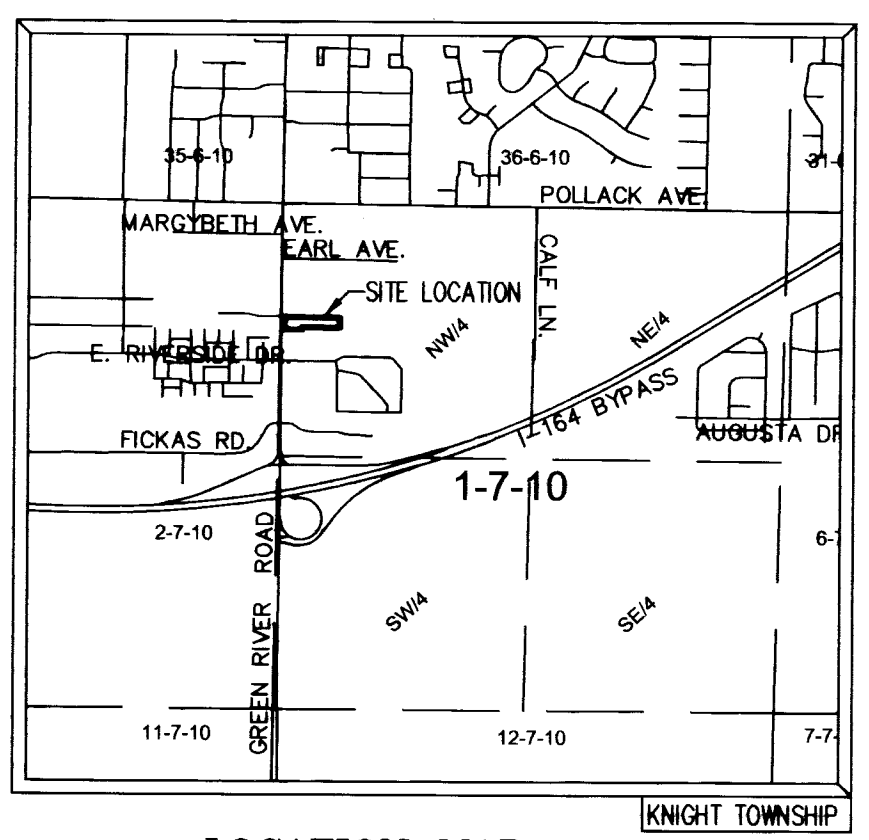

### OWNER'S CERTIFICATE

The undersigned owner of the real estate shown, and described hereon, do hereby plat and subdivide said real estate as shown and designates the same as **THE STABLES SOUTH SECTION ONE**. All additional road rights-of-way shown and not previously dedicated are hereby dedicated to public use.

Strips or areas of land, of the dimensions shown on this plat and marked "Public Utility (PUE) Easement", are hereby dedicated for the installation, maintenance, operation, enlargement, and repair of utility facilities, whether above ground or below ground, with the right to trim or remove, at the discretion of the public utility, trees, overhanging branches, bushes, underbrush, and obstructions. No structures other than such utility facilities shall be erected within said areas of land and any fence located within said areas of land is subject to removal by a public utility without liability in the use of said easements by said utility.

Strips or areas of land, of the dimensions shown on this plat and marked "D.E." (Drainage Easement) are hereby dedicated for conveyance of surface water and/or subsurface water; provided however, that public utilities are hereby permitted to cross such Drainage Easements with utility facilities provided, that such facilities are not placed in such a manner as to impede the flow of water. The property owner is responsible for maintenance and erosion control of said easements and shall not place landscaping, earth berms, fences or other obstructions that impede or reduce the flow of water.

Strips or areas of land, of the dimensions shown on this plat and marked "S.S.E." (Sanitary Sewer Easement), are hereby dedicated to the sanitary sewer utility for the installation, maintenance, operation, enlargement, and repair of utility facilities, with the right to trim or remove at the discretion of the sanitary sewer utility, trees, overhanging branches, bushes, underbrush, and obstructions. No buildings or similar structures other than such utility facilities, can be located within said areas of land. Any fence located within said areas of land is subject to removal by the sanitary sewer utility without liability in the use of said easements by said utility.

### GENERAL NOTES

- Utilities:** Sanitary sewer and water is available and provided by Evansville Water and Sewer Utility. Gas and electric is available and provided by Vectren. Phone and Internet service is available and provided by Wide Open West (WOW).
- Flood Plain Data:** The Subject Parcel lies within the Shaded Zone X, areas protected by a levee, as said parcel plots by scale on the Flood Insurance Rate Map (FIRM) Community Panel 18163C0205D, dated March 17, 2011.
- Lot Drainage:** Individual lot owners are responsible to construct and maintain respective lot grades in such a manner as to allow stormwater runoff from abutting lots to flow freely to drainage swales or street curbs.
- Road Grades:** Maximum road grades will not exceed 5.00%
- Temporary Erosion Control:** (during construction)

For subdivisions where the land disturbance is in excess of one acre, a Storm Water Pollution Prevention Plan must be submitted in accordance with Vanderburgh County Code Title 13.05 "Construction Site Storm Water Runoff Control". All Temporary and permanent erosion control measures must be implemented as described in the Storm Water Pollution Prevention Plan for the project site. For subdivisions where the land disturbance is less than one acre, temporary stabilization as described in section 13.05.11.C.16 of the Vanderburgh County Code must be provided if unvegetated areas are scheduled or likely to be left inactive for 15 days or more. When land disturbing activities have been completed, final stabilization shall be completed as described in section 13.05.11.C.20 of the Vanderburgh County Code.

**Property Corner Markers:** All corners not currently marked will be marked with a 5/8" rebar with plastic cap stamped "KIESEL LS 20800145".

**Storm Drainage Maintenance:** Each Lot Owner within this subdivision shall be financially responsible for the grass cover, mowing and cleaning of any part of the storm water drainage system, including inlets, banks and preservation of the design flowing elevations lying within their respective Lot. Lot Owners shall not construct or place any obstruction within drainage easements which will interfere with the flow of surface water along drainage easements.

**Drainage Facility Maintenance:** The individual Lot Owner shall be responsible, financially and otherwise, for maintaining the portion(s) of the storm water drainage system, and Drainage Easements (DE), which exist on his or her property in working order including:

- "Mowing grass, controlling weeds, and maintaining the designed cover of the waterways, storage basins, and easements in accordance with applicable ordinances.
- "Keeping all parts of the storm water drainage system operating as designed and constructed; and free of all trash, debris, and obstructions to the flow of water.
- "Keeping the channels and bottoms of waterways free of all erosion and sedimentation.
- "Maintaining that part of the storm water drainage system which lies on his or her property in accordance with the conditions described on the approved street and/or drainage plans on file in the County Surveyor's Office, and/or in the County Engineer's Office, and in compliance with the County Drainage Ordinance."
- "Preventing all persons or parties from causing any unauthorized alterations, obstructions, or detrimental actions from occurring to any part of the storm water drainage system and easement which lies on his or her property."
- "The Repair Fund established for this Project will pay the costs of repairing structural failures in the storm sewer pipes, pipe collars, drop boxes, aprons, inlets, manholes, junction boxes, and the piped or paved outlet structures of the storm water control basins all of which are parts of the approved and constructed storm water drainage system shown on the as-built plans for this Subdivision; and which are in drainage easements and outside of the county accepted road rights-of-way as shown on the plat of this subdivision."
- "NOTICE: Any pipe, fence, wall, building, pool, patio, planting, stored material, excavation, fill, or other construction, improvement, addition to, or alteration of the of the land within a drainage easement in this subdivision requires the prior written approval of the County Drainage Board."


**Outlot Statement:** The Stables South Home Owner's Association is responsible for mowing and maintaining Outlot "A"

### SURVEYOR'S CERTIFICATE

I, Joseph R. Kiesel, hereby certify that I am a land surveyor, licensed in compliance with the laws of the State of Indiana, and further certify that this plat correctly represents a survey completed by me on December 1st, 2015 and that all monuments shown exist at all locations as noted.

Witness my hand and seal this 2nd day of December, 2015.


*Joseph R. Kiesel*  
 Joseph R. Kiesel, LS #20800145

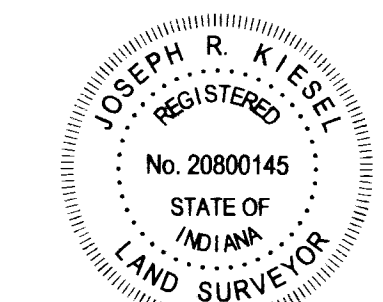

*Chris A. Combs*  
 Chris A. Combs, Member  
 5733 Shadow Creek Ln.  
 Newburgh, IN 47650

### NOTARY CERTIFICATE

STATE OF INDIANA, COUNTY OF VANDERBURGH ) ss:  
 Before me, the undersigned, a Notary Public in and for said County and State, personally appeared the above signed Owners of the real estate shown and described hereon and acknowledged the execution of this plat to be their voluntary act and deed.

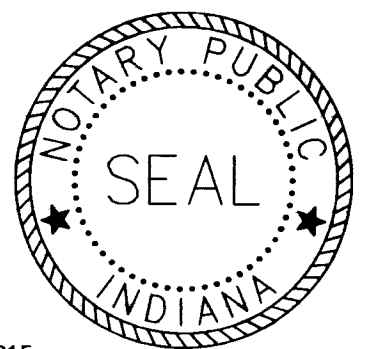

Witness my hand and seal this 2nd day of December, 2015.

My Commission Expires: **May 18, 2016**

Notary Resides in **Posey** County, Indiana

*Cindy Rae Martin*  
 Cindy Rae Martin  
 (typed or printed name)

STORM DRAINAGE PLANS WERE APPROVED BY THE VANDERBURGH COUNTY DRAINAGE BOARD  
 JULY 21, 2015  
 ROADWAY CONSTRUCTION PLANS WERE APPROVED BY THE VANDERBURGH COUNTY COMMISSIONERS  
 SEPTEMBER 1, 2015

SANITARY SEWER PLANS WERE APPROVED BY THE EVANSVILLE WATER AND SEWER UTILITY BOARD ON:  
 OCTOBER 9, 2012 S-1305  
 FEBRUARY 5, 2013 S-1319  
 DATE S-NUMBER

### AREA PLAN COMMISSION CERTIFICATE

Under the authority provided by the acts of 1981, public law #309, and enacted by the General Assembly of the State of Indiana, this plat has been given PRIMARY APPROVAL by the AREA PLAN COMMISSION OF EVANSVILLE AND VANDERBURGH COUNTY at a meeting held on July 9th, 2015.

*Joseph R. Kiesel*  
 President

*Chris A. Combs*  
 Attest Executive Director


A.P.C. DOCKET #6-S-2015

SECONDARY PLAT complies with the Ordinance and is released for recording.

*Chris A. Combs*  
 Executive Director

PLAT RELEASE DATE: **DEC. 3, 2015**

**U-2**  
 6-3-2015

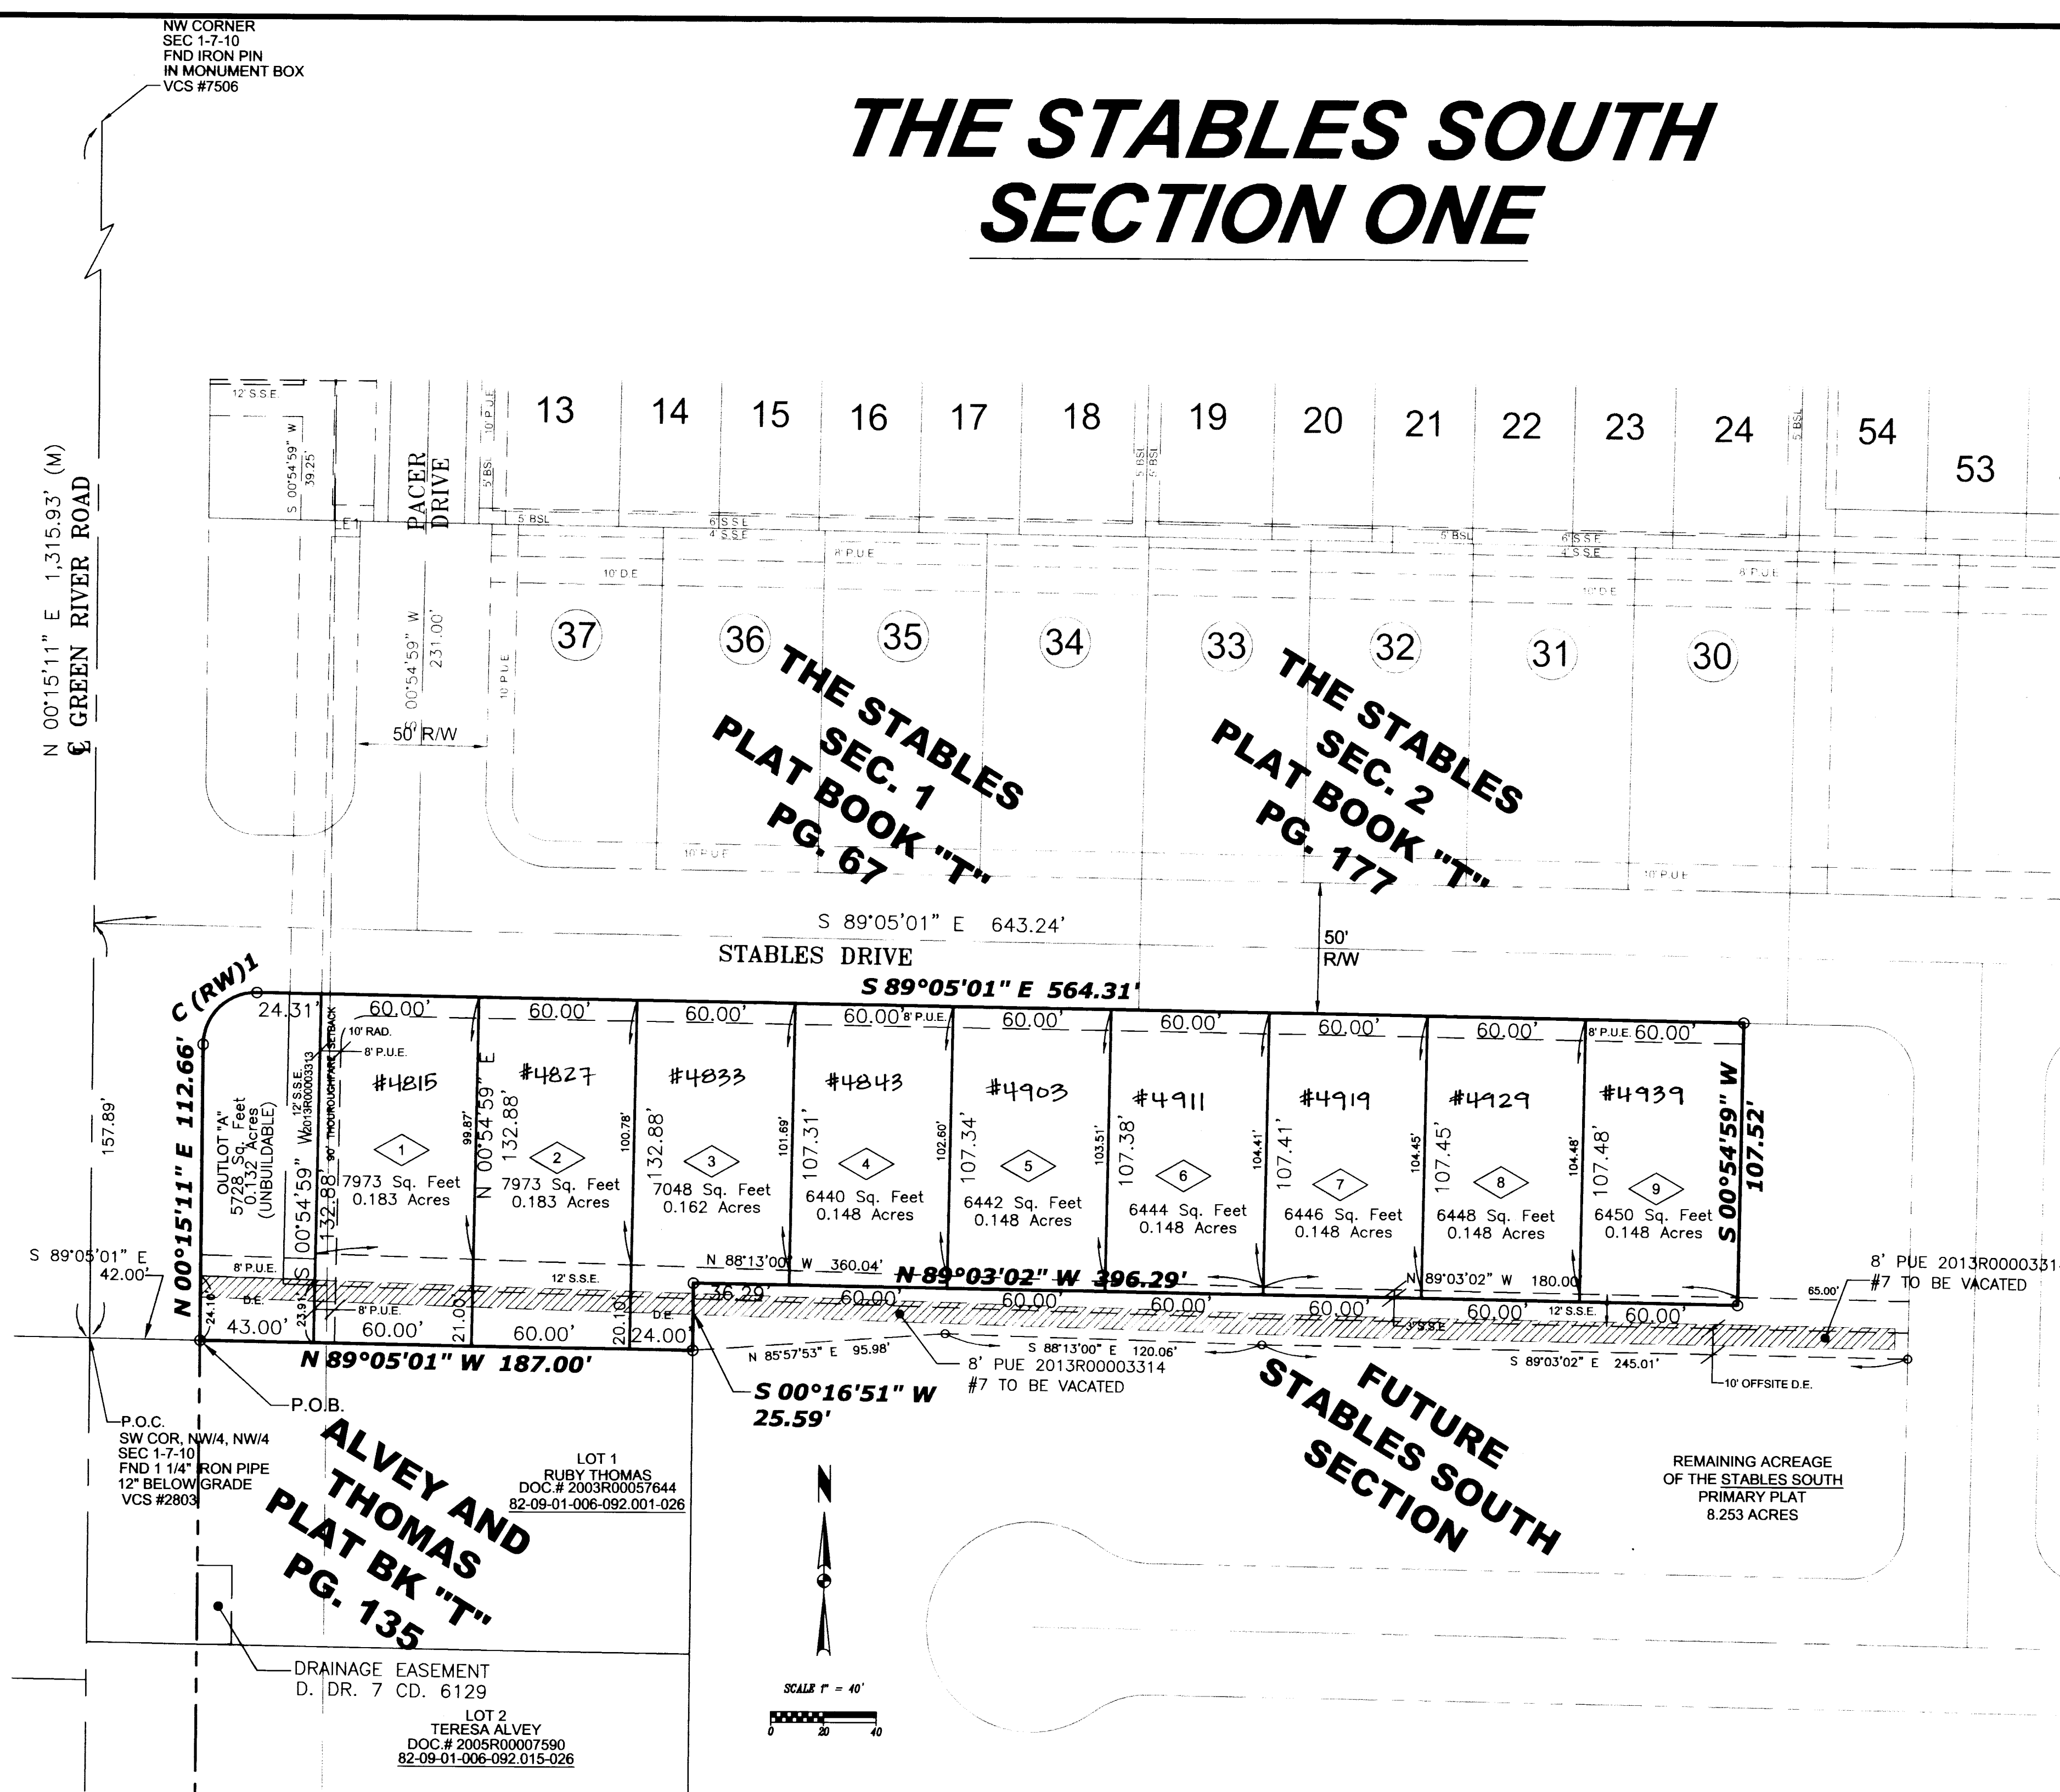

### CURVE TABLE

CURVE	RADIUS	ARC LENGTH	CHORD LENGTH	CHORD BEARING	DELTA ANGLE
C(RW)1	20.00'	31.65'	28.45'	N 45°35'05" E	90°39'49"

### BOUNDARY DESCRIPTION

Part of the Northwest Quarter of the Northwest Quarter of Section 1, Township 7 South, Range 10 West of the Second Principal Meridian in Knight Township, Vanderburgh County, Indiana, and being more particularly described as follows:

Commencing at the Southwest Corner of said Quarter-Quarter Section; thence along the South line thereof, South 89 degrees 05 minutes 01 seconds East a distance of 42.00 feet to the Point of Beginning, being on the East right-of-way of Green River Road; thence along said right-of-way, North 00 degrees 15 minutes 11 seconds East a distance of 112.66 feet to the Southwest corner of The Stables Section One, as per plat recorded in Plat Book "T", Page 67 in the Office of the Recorder of Vanderburgh County; thence along the South line thereof, also being the South right-of-way of Stables Drive, along a curve turning to the right with an arc length of 31.65 feet, having a radius of 20.00 feet, and subtended by a long chord with a bearing of North 45 degrees 35 minutes 05 seconds East and a length of 28.45 feet; thence continue along said right-of-way and parallel with the South line of said Quarter-Quarter Section, South 89 degrees 05 minutes 01 seconds East a distance of 564.31 feet; thence South 00 degrees 54 minutes 59 seconds West a distance of 107.52 feet; thence North 89 degrees 03 minutes 02 seconds West a distance of 396.29 feet; thence South 00 degrees 16 minutes 51 seconds West a distance of 25.59 feet to the Northeast corner of Alvey and Thomas Minor Subdivision, as per plat thereof, recorded in Plat Book "T", Page 135 in the Office of the Recorder of Vanderburgh County; thence along the North line thereof, North 89 degrees 05 minutes 01 seconds West a distance of 187.00 feet to the Point of Beginning, containing 1.546 acres, more or less.

Subject to all easements and right-of-way of record.

### INSTALLATION OF SIDEWALKS

- Each purchaser of, or successor in interest to, an individual lot or lots from the owner of record at the time the plat is recorded must install the required sidewalk(s) on the purchased lot or lots within five years from the date of purchase or acquisition of interest.
- The owner of record at the time the plat is recorded must install the required sidewalk(s) on all lots to which owner still holds title within 10 years from the date the plat is recorded.
- No certificate of occupancy will be granted for any new building on any lot in the subdivision unless and until the required sidewalk on that lot is installed.
- Sidewalks installed in the new subdivision must be installed to the standards meeting the latest edition of the Vanderburgh County Code and all applicable standards required by the Americans with Disabilities Act (ADA) and regulations thereunder.
- Failure to install the required sidewalk in accordance with all ordinances and in the time allotted in this subsection is an ordinance violation that may be corrected by County employees or contractors in accordance with the provisions of IC 36-1-6-2 and any amendment or re-enactment thereof, with both the direct and administrative costs of such correction being a lien against the property and being eligible to be placed on the tax duplicate by the County Auditor in accordance with the procedures prescribed by State Law.
- The sidewalk and curb ramp are to be installed on Outlot "A" in conjunction with the construction of the sidewalk on Lot 1. No Certificate of Occupancy will be issued to Lot 1 until said sidewalk and curb ramps are completed.

### AFFIRMATION STATEMENT

I affirm, under the penalties for perjury, that I have taken reasonable care to record each Social Security number in this document, unless it is required by law.



THIS INSTRUMENT PREPARED BY:  
 JOSEPH R. KIESEL  
**KIESEL-WAGNER SURVEY, LLC**  
 LAND SURVEYING AND CONSULTING SERVICES  
 2711 W S.R. 68, HAUBSTADT, IN 47639  
 PHONE: Joe: 812.305.6256 / Chad: 812.319.3910  
 EMAIL: joe@kws-llc.com / chad@kws-llc.com

DATE: 12-02-2015