


1994

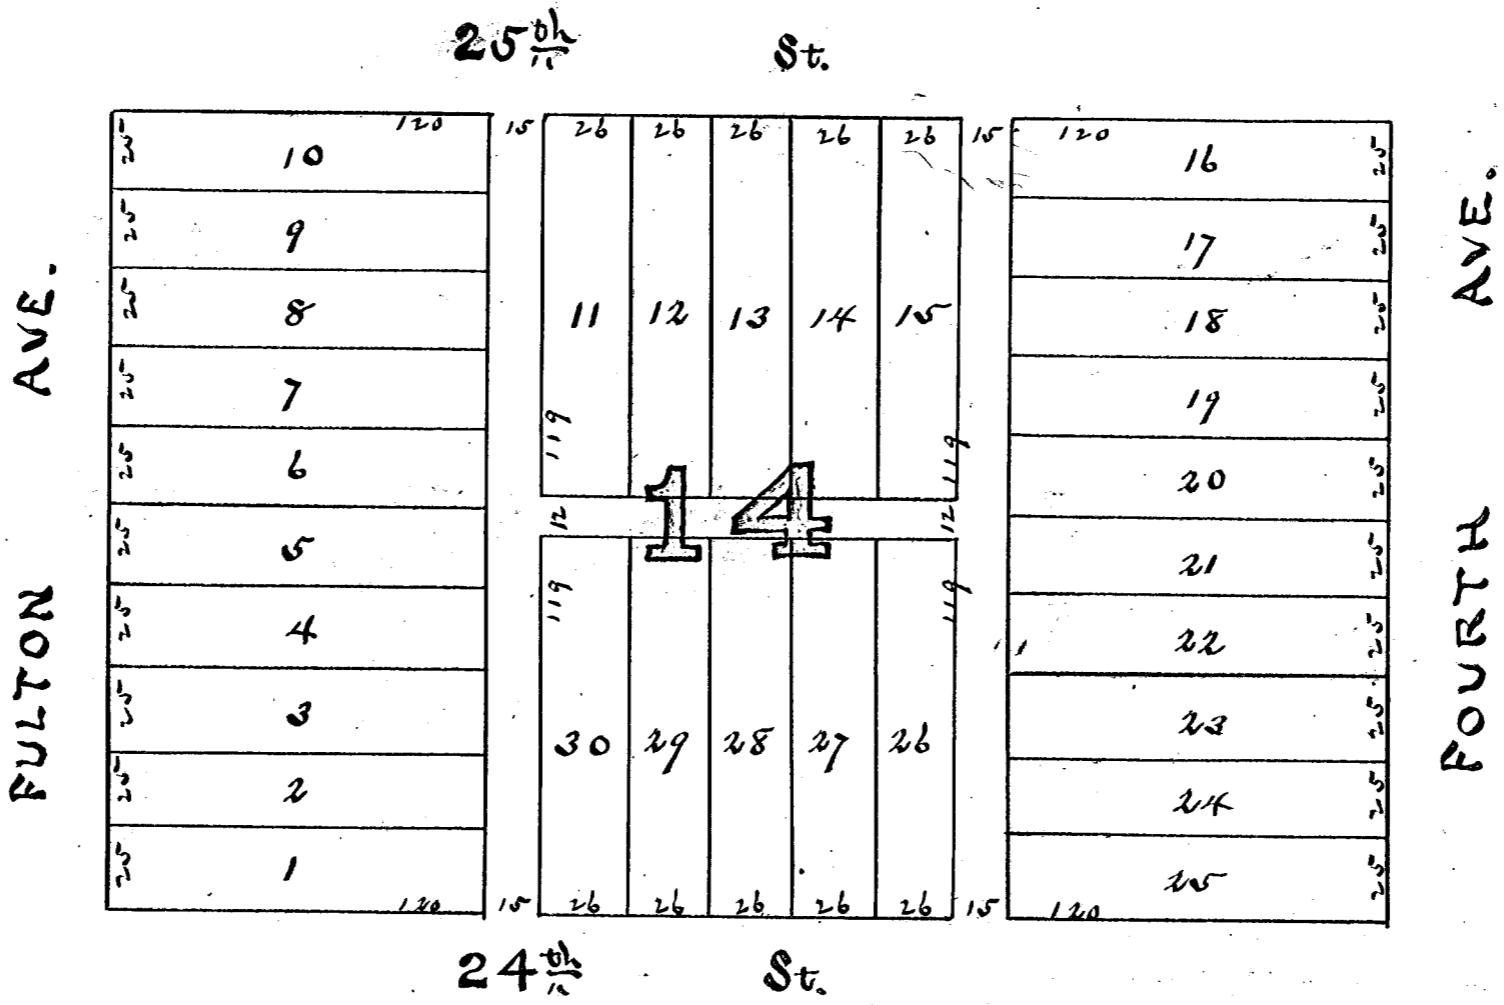

PLAT of a

Resubdivision of Block Number Fourteen (14) in Walker's Addition to the City of Evansville.

Etta Walker Megrew. Francis Amory ✓
 Geo. B. Walker George A. Goddard
 Proprietors.

State of Indiana }
 Vanderburgh County } ss.

Personally appeared before the undersigned a Notary Public in and for said County and State, Etta Megrew, formerly Etta Walker and George B. Walker by J. B. Walker their atty in fact and acknowledged the execution of the foregoing Plat this 11th day of November 1896. Witness my hand and Notarial Seal

J. E. Mitchell (L.S.)
 Notary Public

Commonwealth of Massachusetts }
 County of Suffolk } ss.

Personally appeared before the undersigned a Notary Public in and for said County and Commonwealth, George A. Goddard and (Francis Amory) and acknowledged the execution of the foregoing plat of land in Indiana this Eighteenth day of November A. D. 1896

Witness my hand and Notarial Seal

Fisher Ames
 Notary Public

(L.S.)

Board of Public Works
 Nov. 25-1896
 Evansville, Ind.
 Moses Stinchfield
 James Scarborough
 Jas. D. Saunders

Recorded Nov 30-1896
 Edward H. Rasch
 Rec.