



#37419 This Plat voids all former plats made of lots No. 52 to No. 98, inclusive, only in section "F" Western Addition in Oak Hill Cemetery, STATE OF INDIANA, COUNTY OF VANDERBURGH, ss: Before me, a notary public for said county and state this 23rd day of July, 1930, personally appeared Emil H. Niednagel, President of the Board of Trustees of Oak Hill Cemetery, and acknowledged the execution of revised plat of lots No. 52 to 83 inclusive and additions A & B in section F, Western Addition in Oak Hill Cemetery. My commission expires 3/8/1933 (Seal) Beatrice L. Mundy Notary Public

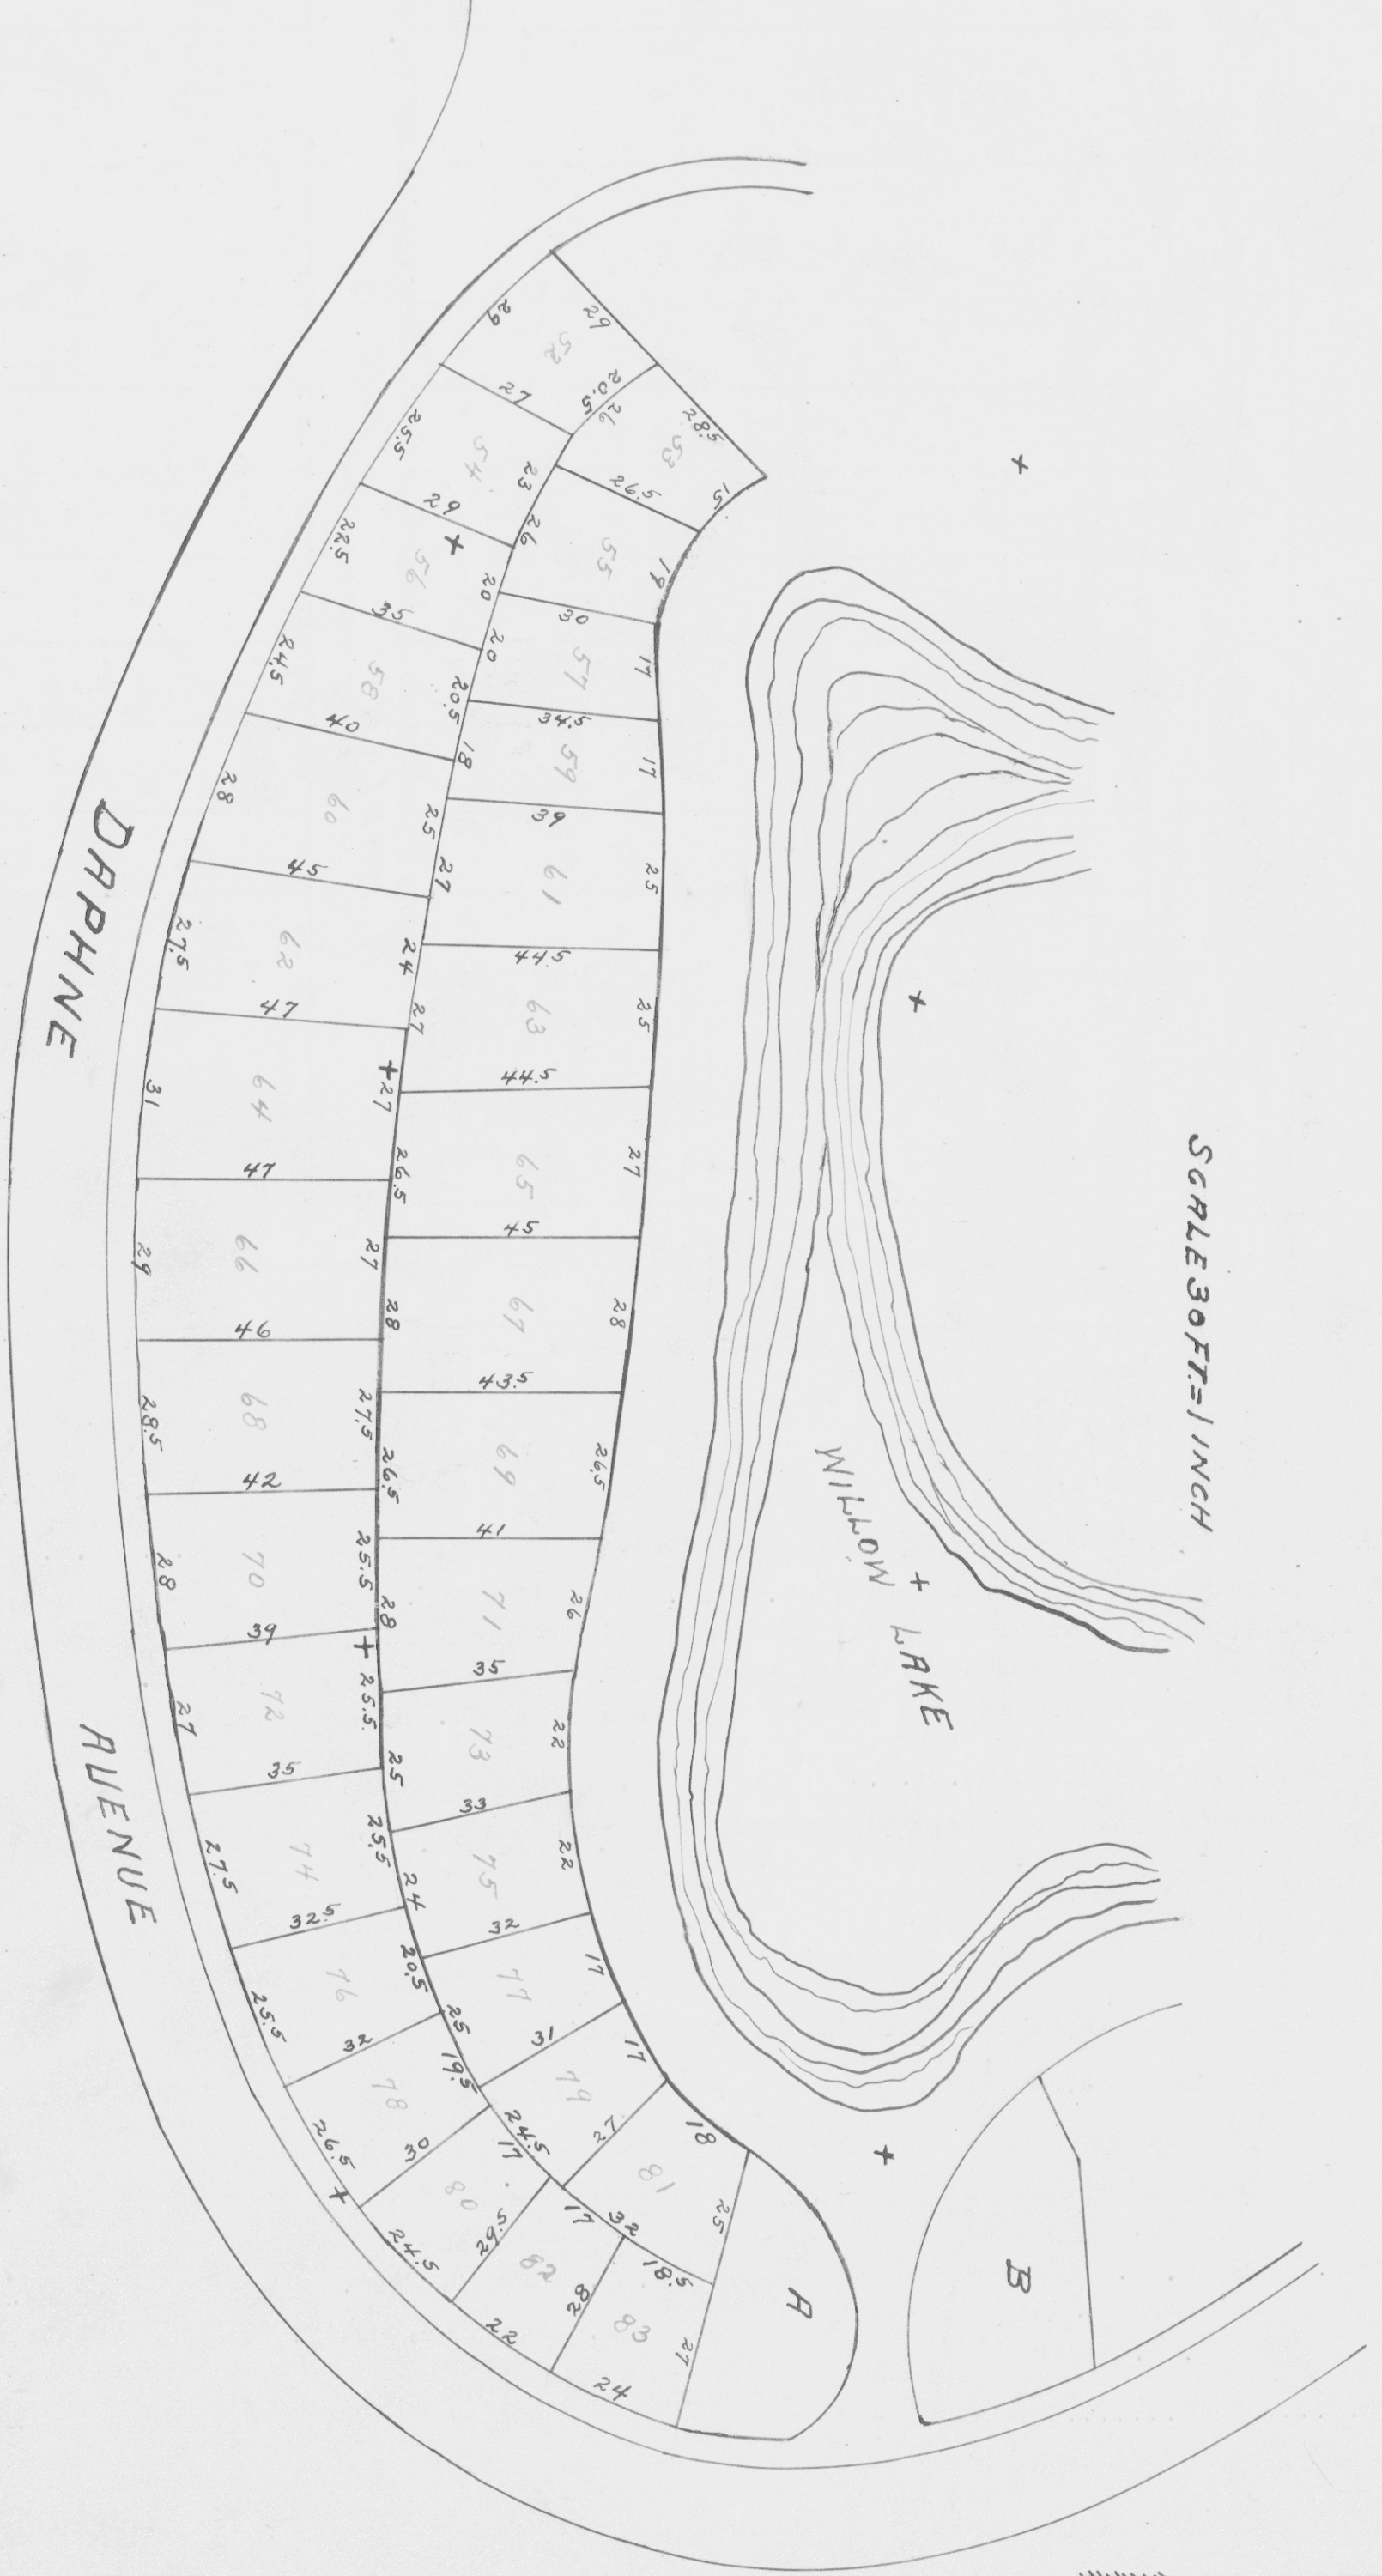

PART OF SECTION "F"
OAK HILL CEMETERY

SCALE 30 FT = 1 INCH

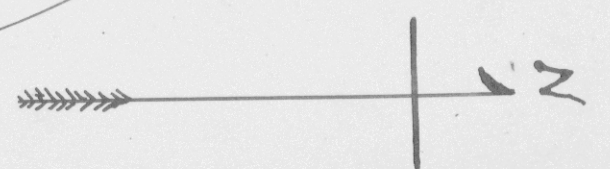

RECORDED.....July.....25, 1930

Alexis R. Gerhart R.V.O.