

PLAT OF  
THE SECOND ADDITION TO  
ROSE HILL JEWISH  
CEMETERY

As laid out by the Board of Governors

A. Gross  
Abe Strouse


A. Bitterman  
R. Mannheim  
Sidney L. Schenhaner

Board of Governors

State of Indiana  
Vanderburgh County } SS

Before me the Recorder in and for said County,  
this 10<sup>th</sup> day of Sept 1897. personally appeared the above named  
A. Gross, Abe Strouse, A. Bitterman, R. Mannheim, and  
Sidney L. Schenhaner Board of Governors of Rose Hill  
Cemetery and acknowledged the execution of the annexed  
Plat


Witness my hand and official seal

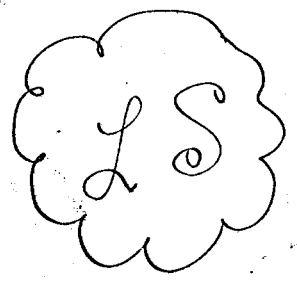

Edward H. Rasch Rec  
by J. J. Hamm Deputy

Recorded Sept 10-1897  
Edward H. Rasch Rec

Surveyed and drawn by  
Jas. D. Saunders C. E.  
Aug 1897.

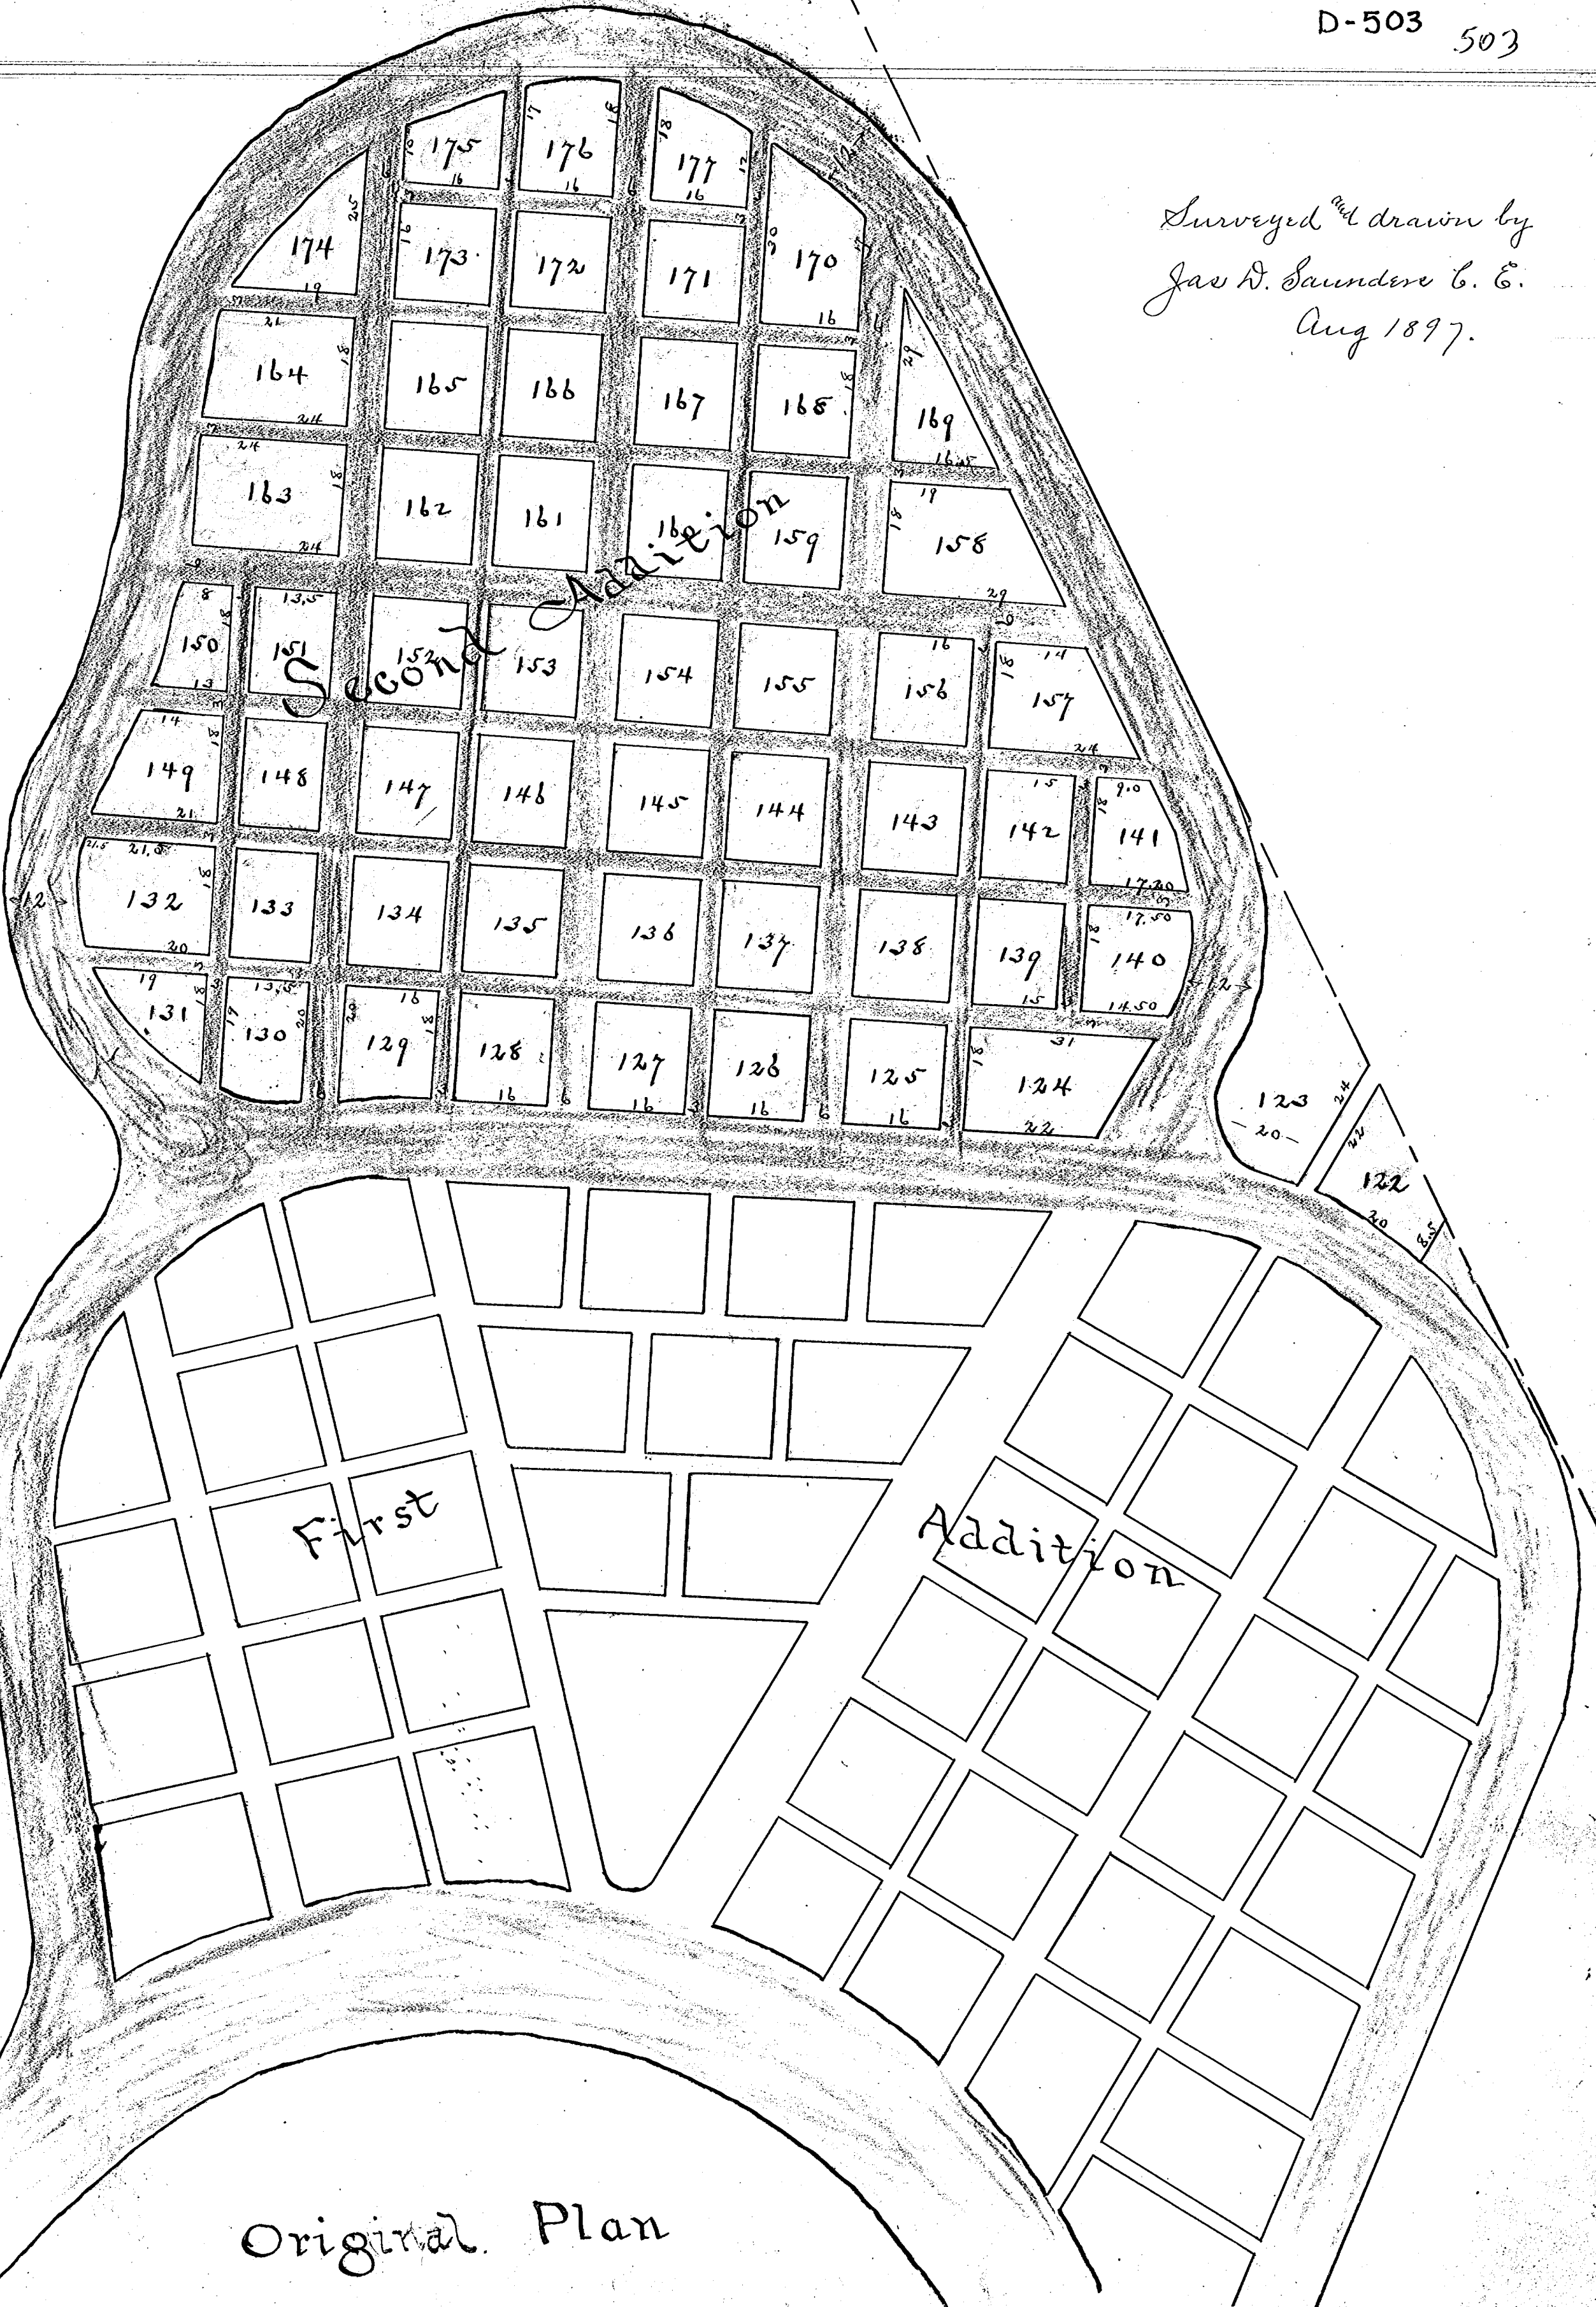

Original Plan