


N 979000
N 978000
N 977000
N 976000
N 975000
N 974000

E 2772000

E 2773000

PREPARED BY:
KUCERA INTERNATIONAL - INC.
DENVER - CO LAKELAND - FL COLUMBUS -
OH PITTSBURGH - PA ST. LOUIS - MO
HEADQUARTERS - WILLOUGHBY - OH


0 200 400 600 800
SCALE: 1 INCH = 200 FEET
DATE OF PHOTOGRAPHY = 03-27-90
CONTOUR INTERVAL = 5 FEET
WITH 2.5 FEET SUPPLEMENTAL

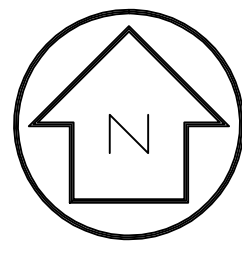

E 2774000

E 2775000

E 2776000

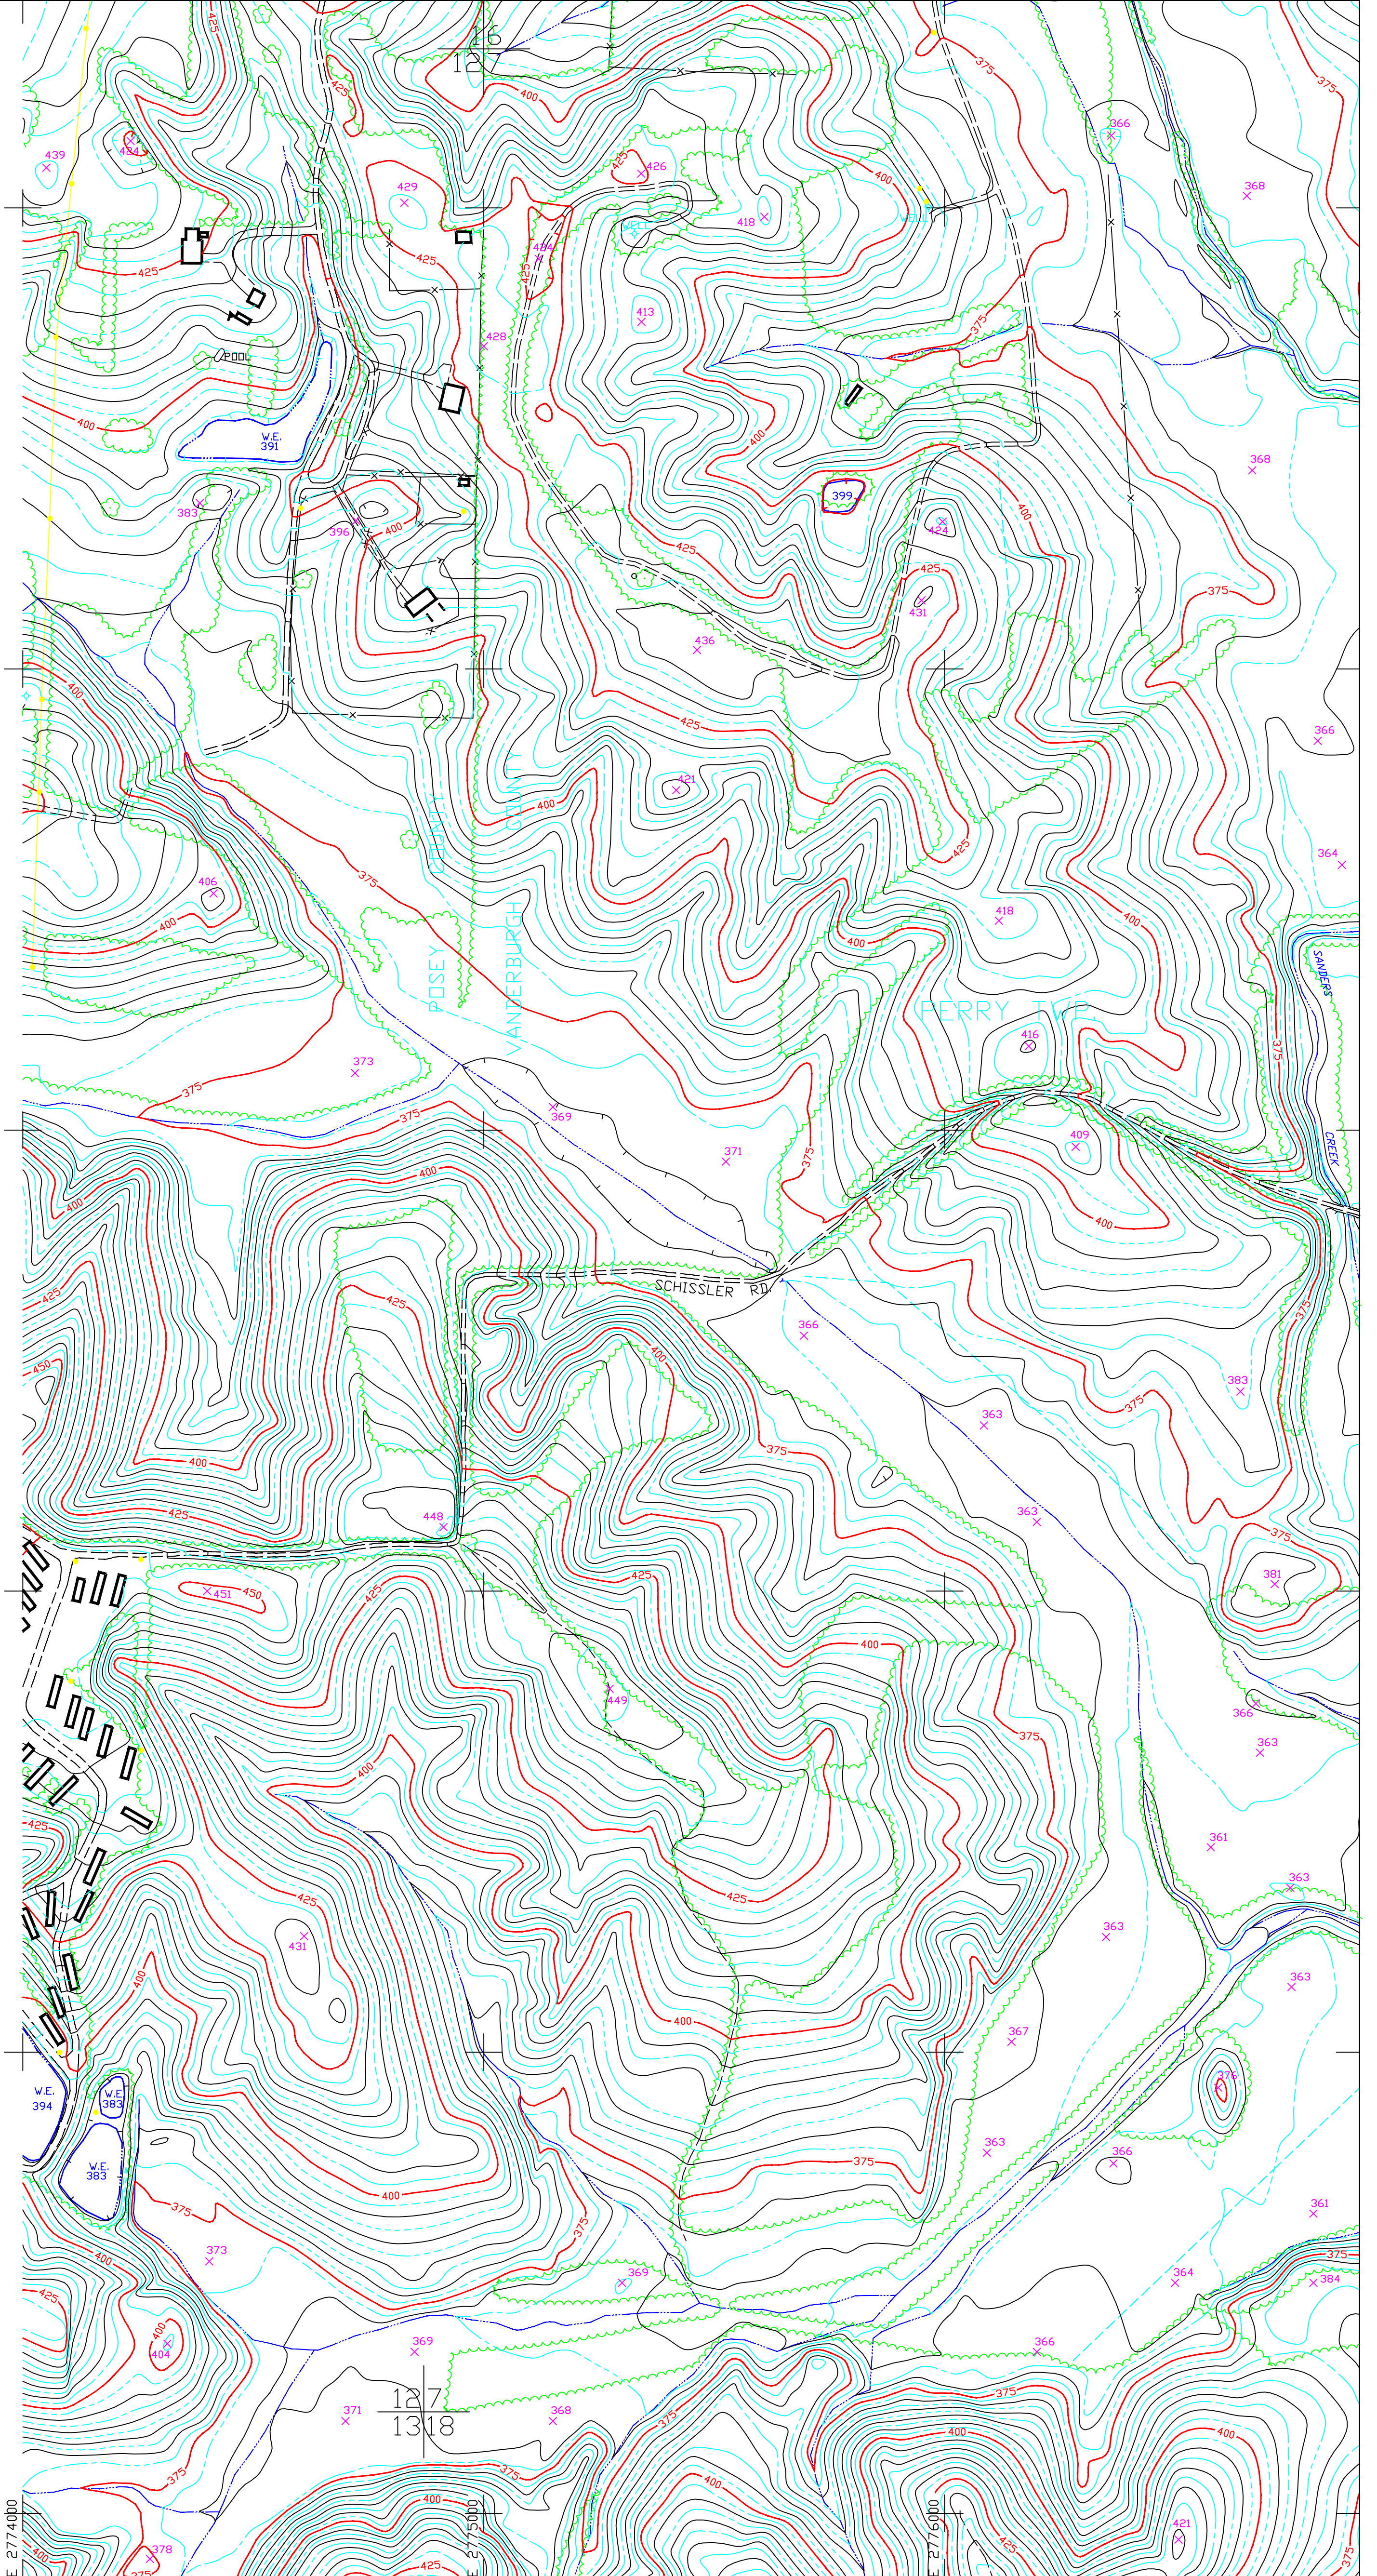

THE CONTOURS DEPICTED ON THIS MAP WERE COMPILED TO NATIONAL MAP ACCURACY STANDARDS BY KUCERA INTERNATIONAL, INC. WILLOUGHBY, OHIO, USING PHOTOGRAMMETRIC METHODS FROM AERIAL PHOTOGRAPHY TAKEN 03-27-90. CONTOURS WHICH ARE IN WOODED OR DENSE VEGETATION ARE APPROXIMATIONS ONLY AND SHOULD BE TREATED AS 'DASHED CONTOURS'.
THIS MAP IS THE PROPERTY OF THE CITY OF EVANSVILLE, INDIANA AND VANDERBURGH COUNTY, INDIANA. THIS MAP CAN NOT BE REPRODUCED UNLESS PERMISSION IS GRANTED BY THE AREA PLAN COMMISSION OR THE VANDERBURGH COUNTY SURVEYOR'S OFFICE.

SEC. 07 - T7S - R11W
TOPOGRAPHIC MAP
SHEET 35A OF 317