

CUT CROSS SECTIONS FILL  
Scale 1 inch = 10 feet

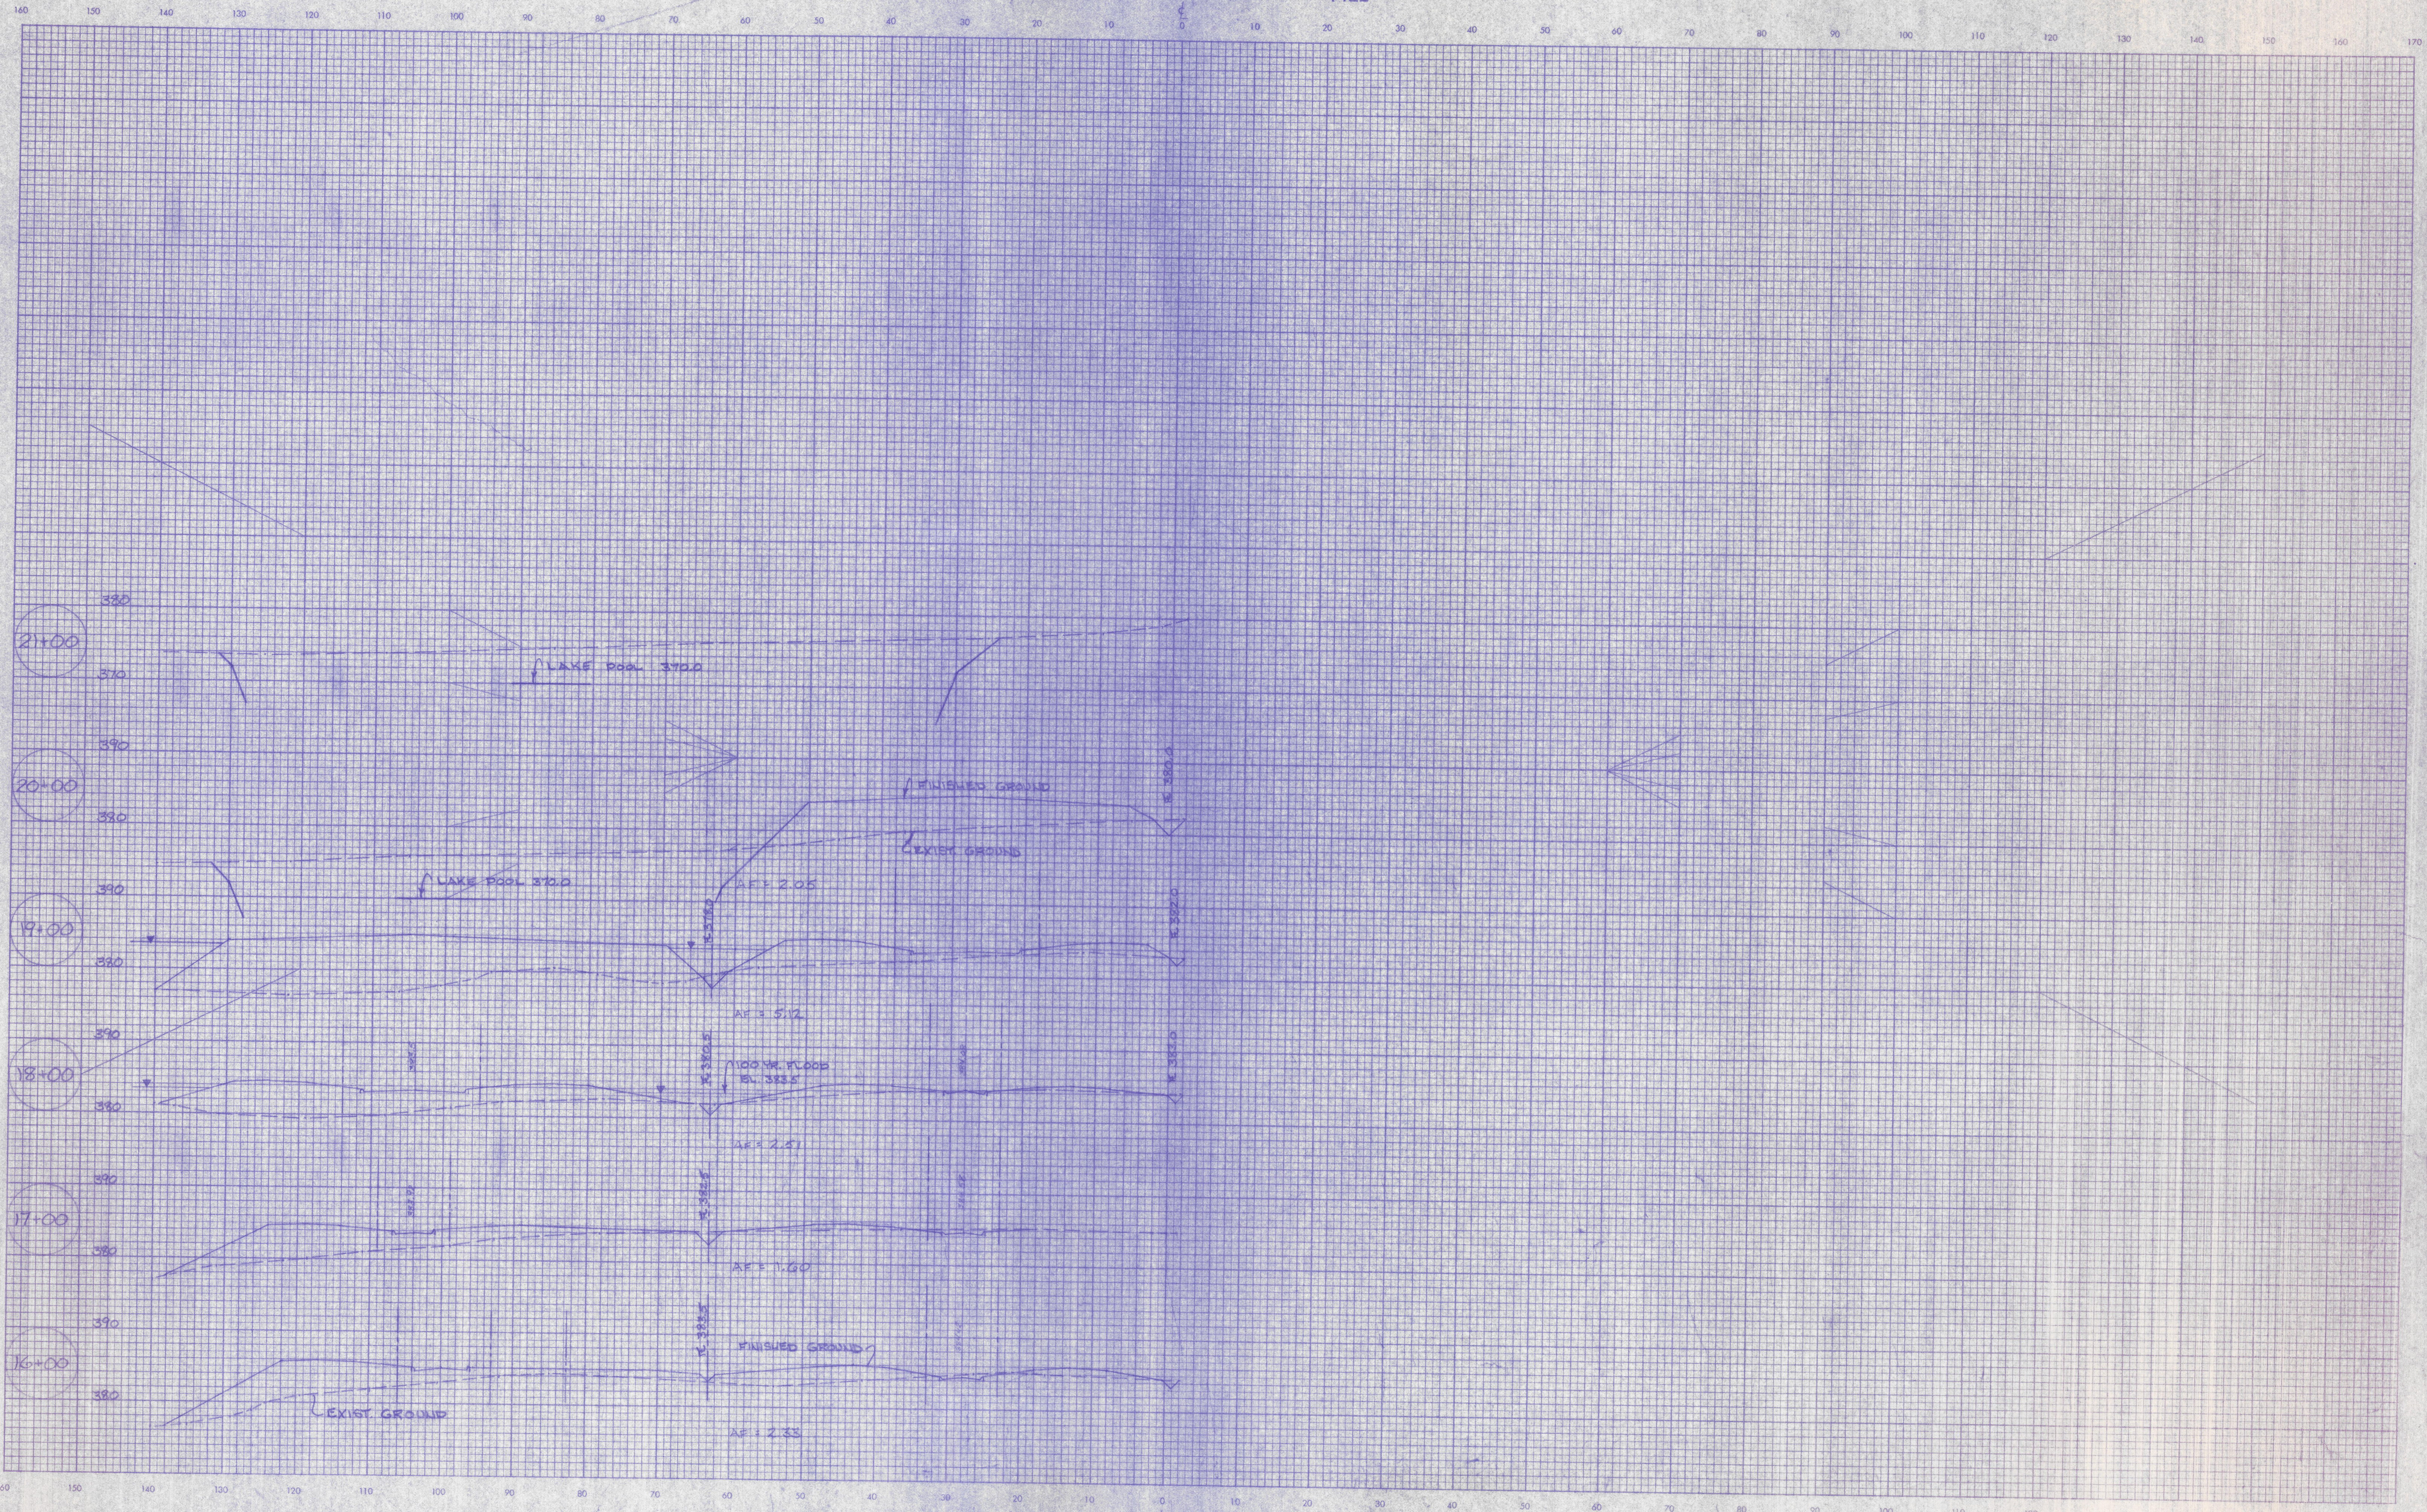


PLATE 3  
September, 1973

LEVEL BOOK NO.		FILE	
FEDERAL ROAD DISTRICT NO.	STATE	PROJECT NO.	FISCAL YEAR
5	IND.	10	11
SHEET NO.		TOTAL SHEETS	
10		11	

LINE