


POOL EL. 373.50
H.W. EL. 374.00

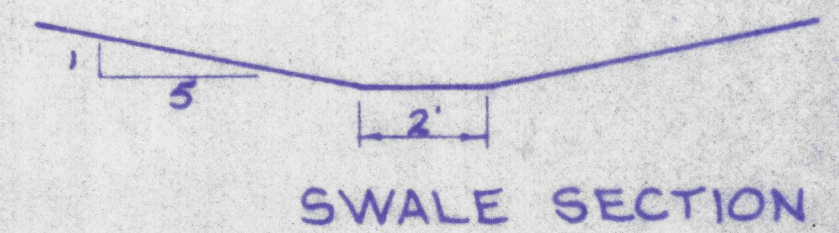

- LEGEND**
- CURB INLET
 - MANHOLE
 - AREA INLET
 - DRAINAGE BREAK
 - DRAINAGE AREA NUMBER
 - FINISHED SPOT ELEVATION

HOUSE FINISHED FLOOR TO BE A MINIMUM OF 385.5

DRAINAGE PLAN & EROSION CONTROL PLAN