

© CURVE DATA
CURVE NO. 2

R	100.00
A	110° 12' 52"
T	143.39
D	57.295780'
L	192.36
C	164.04



DATE: _____ BY: _____

PLAN

NOTED: _____

NO. _____

STRUCTURE NOTATIONS CHECKED

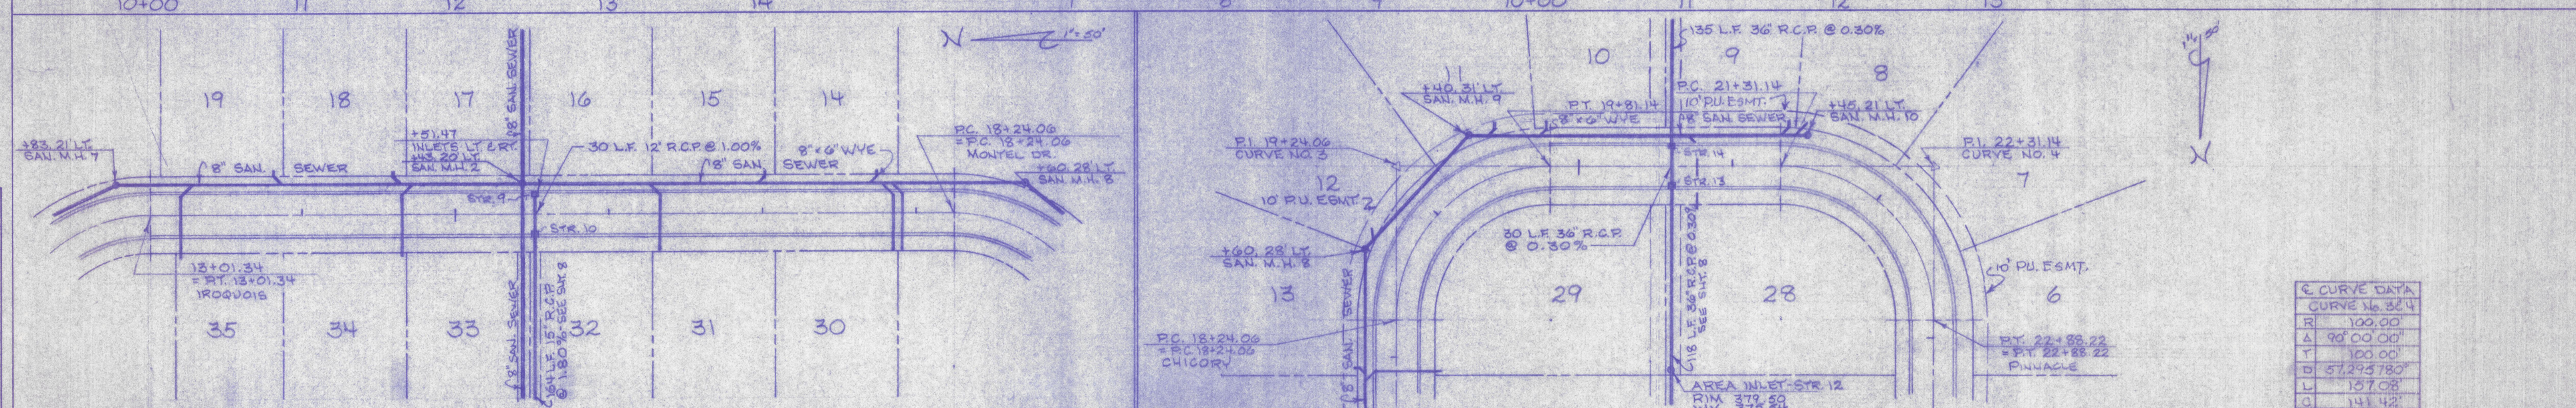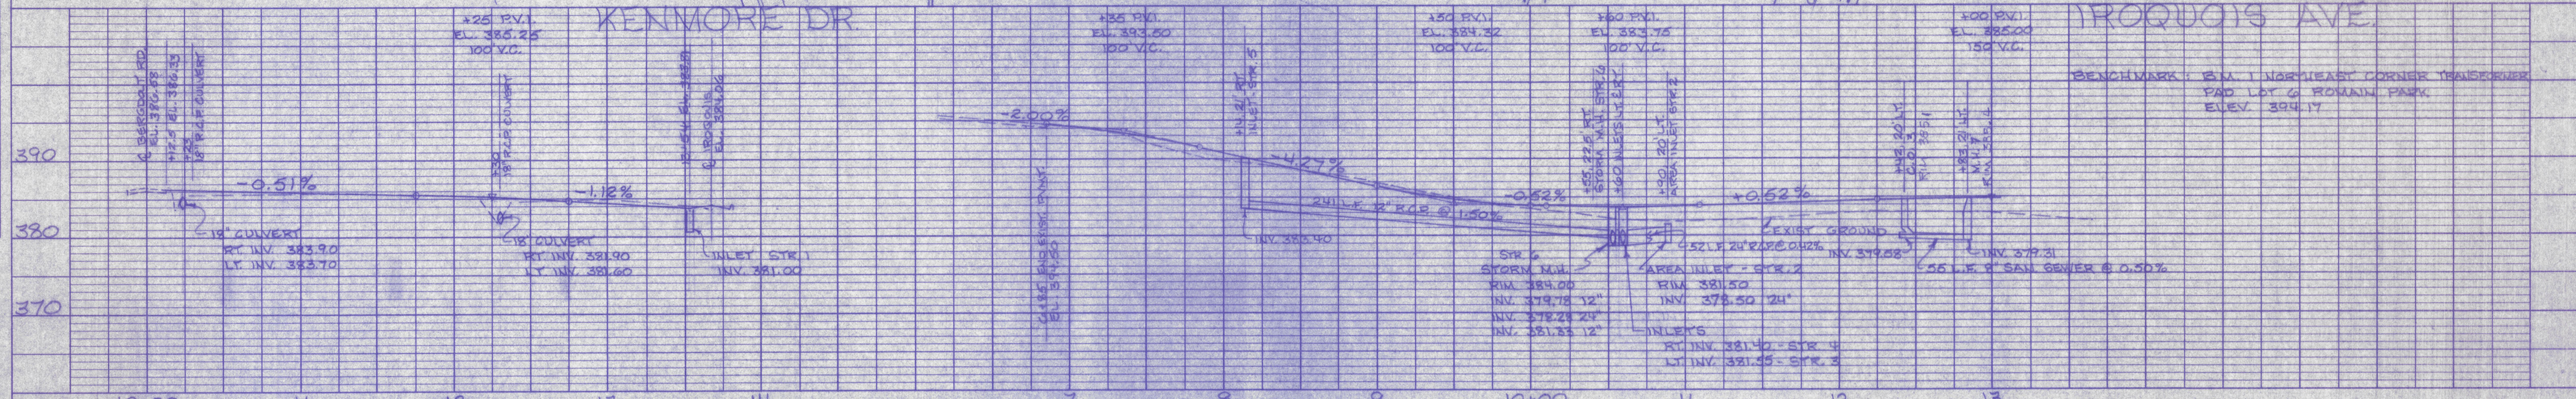

© CURVE DATA
CURVE NO. 3 & 4

R	100.00
A	90° 00' 00"
T	100.00
D	57.295780'
L	157.08
C	144.42

DATE: _____ BY: _____

PROFILE

NOTED: _____

NO. _____

STRUCTURE NOTATIONS CHECKED

