



DATE: _____
 BY: _____
 SURVEYED: _____
 PLOTTED: _____
 CHECKED: _____
 NO. OF WAY CHECKED: _____
 PLAN NO. _____

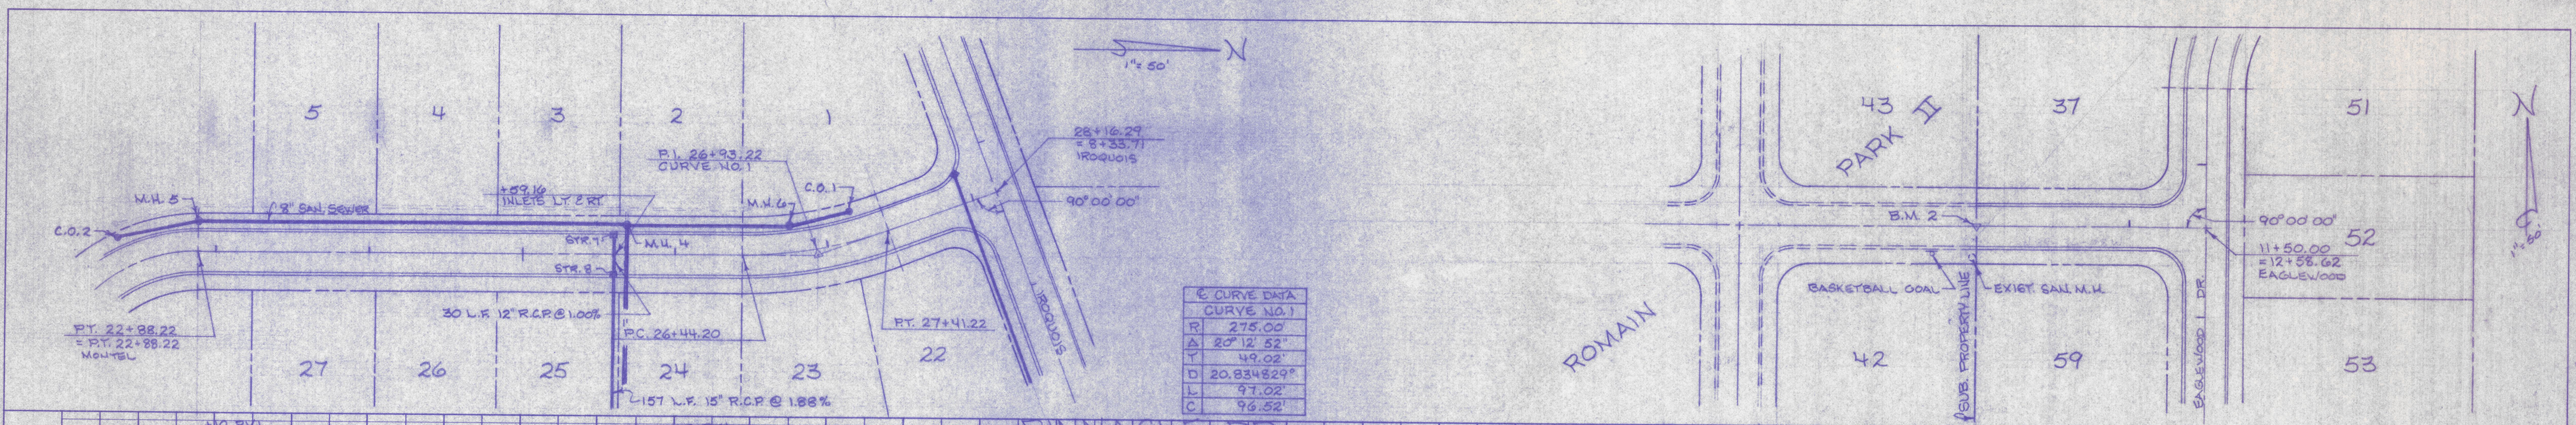


9 CURVE DATA
 CURVE NO. 1

R	275.00
A	20° 12' 52"
T	49.02
D	20.834829°
L	97.02
C	96.52

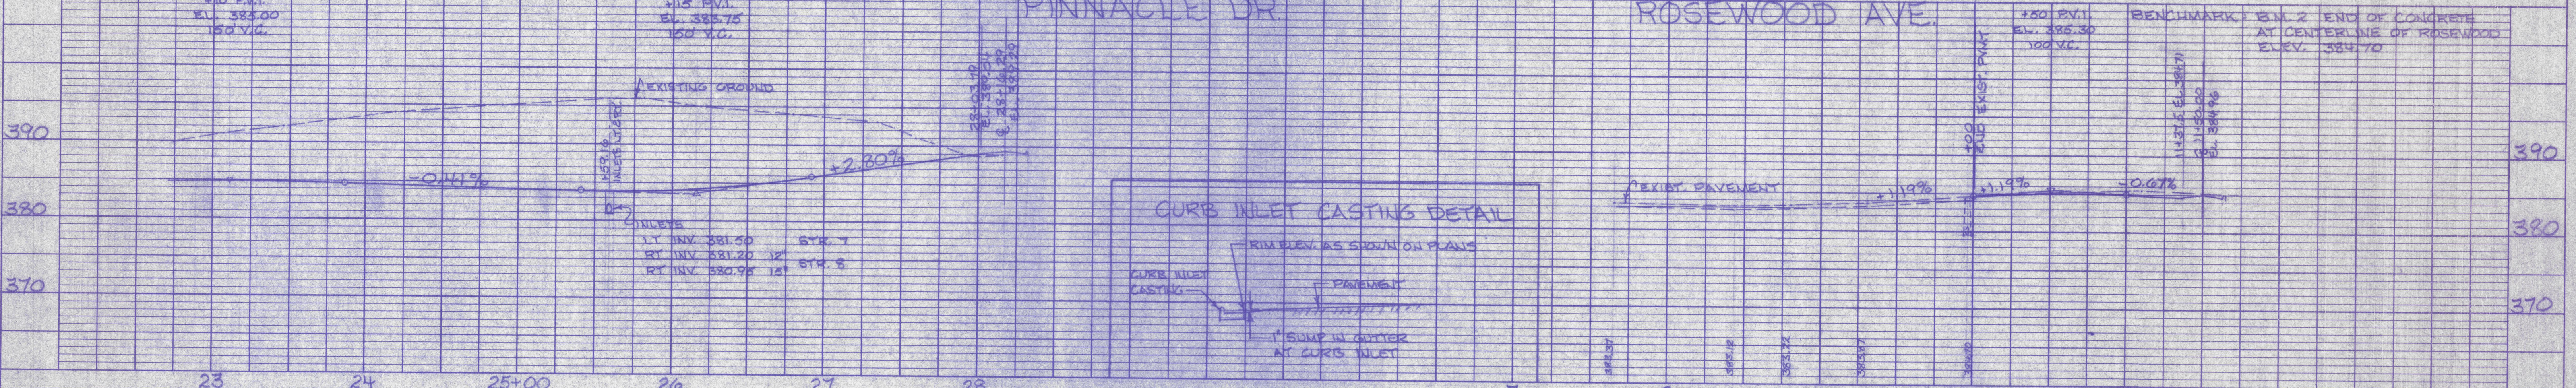

DATE: _____
 BY: _____
 SURVEYED: _____
 PLOTTED: _____
 CHECKED: _____
 NO. OF WAY CHECKED: _____
 PROFILE NO. _____

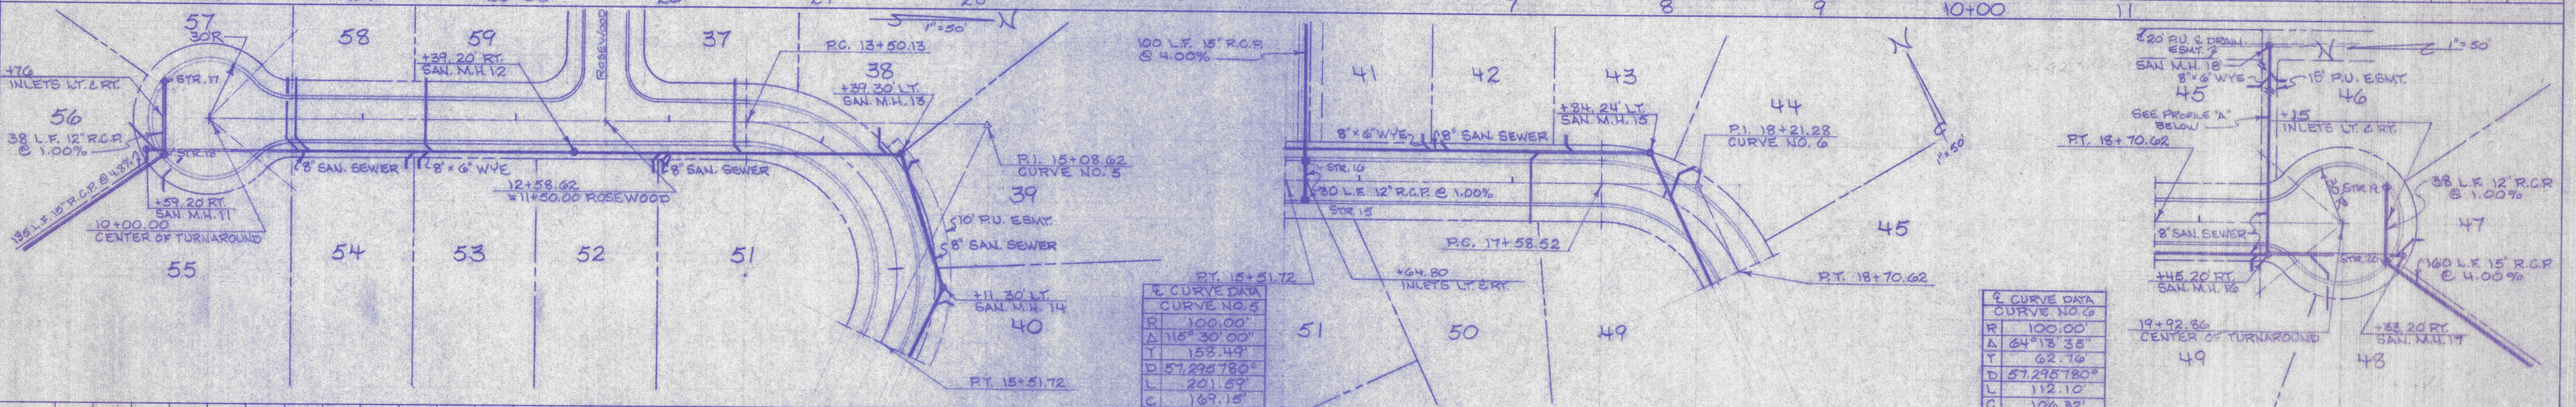

9 CURVE DATA
 CURVE NO. 5

R	100.00
A	115° 30' 00"
T	158.49
D	57.295780°
L	201.59
C	169.15

9 CURVE DATA
 CURVE NO. 6

R	100.00
A	64° 18' 35"
T	62.76
D	57.295780°
L	112.10
C	106.82

