
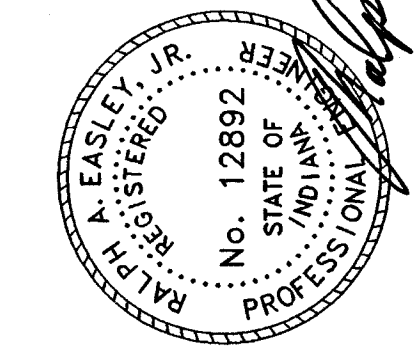


SCALES:
 1" = 50' HOR
 1" = 5' VER

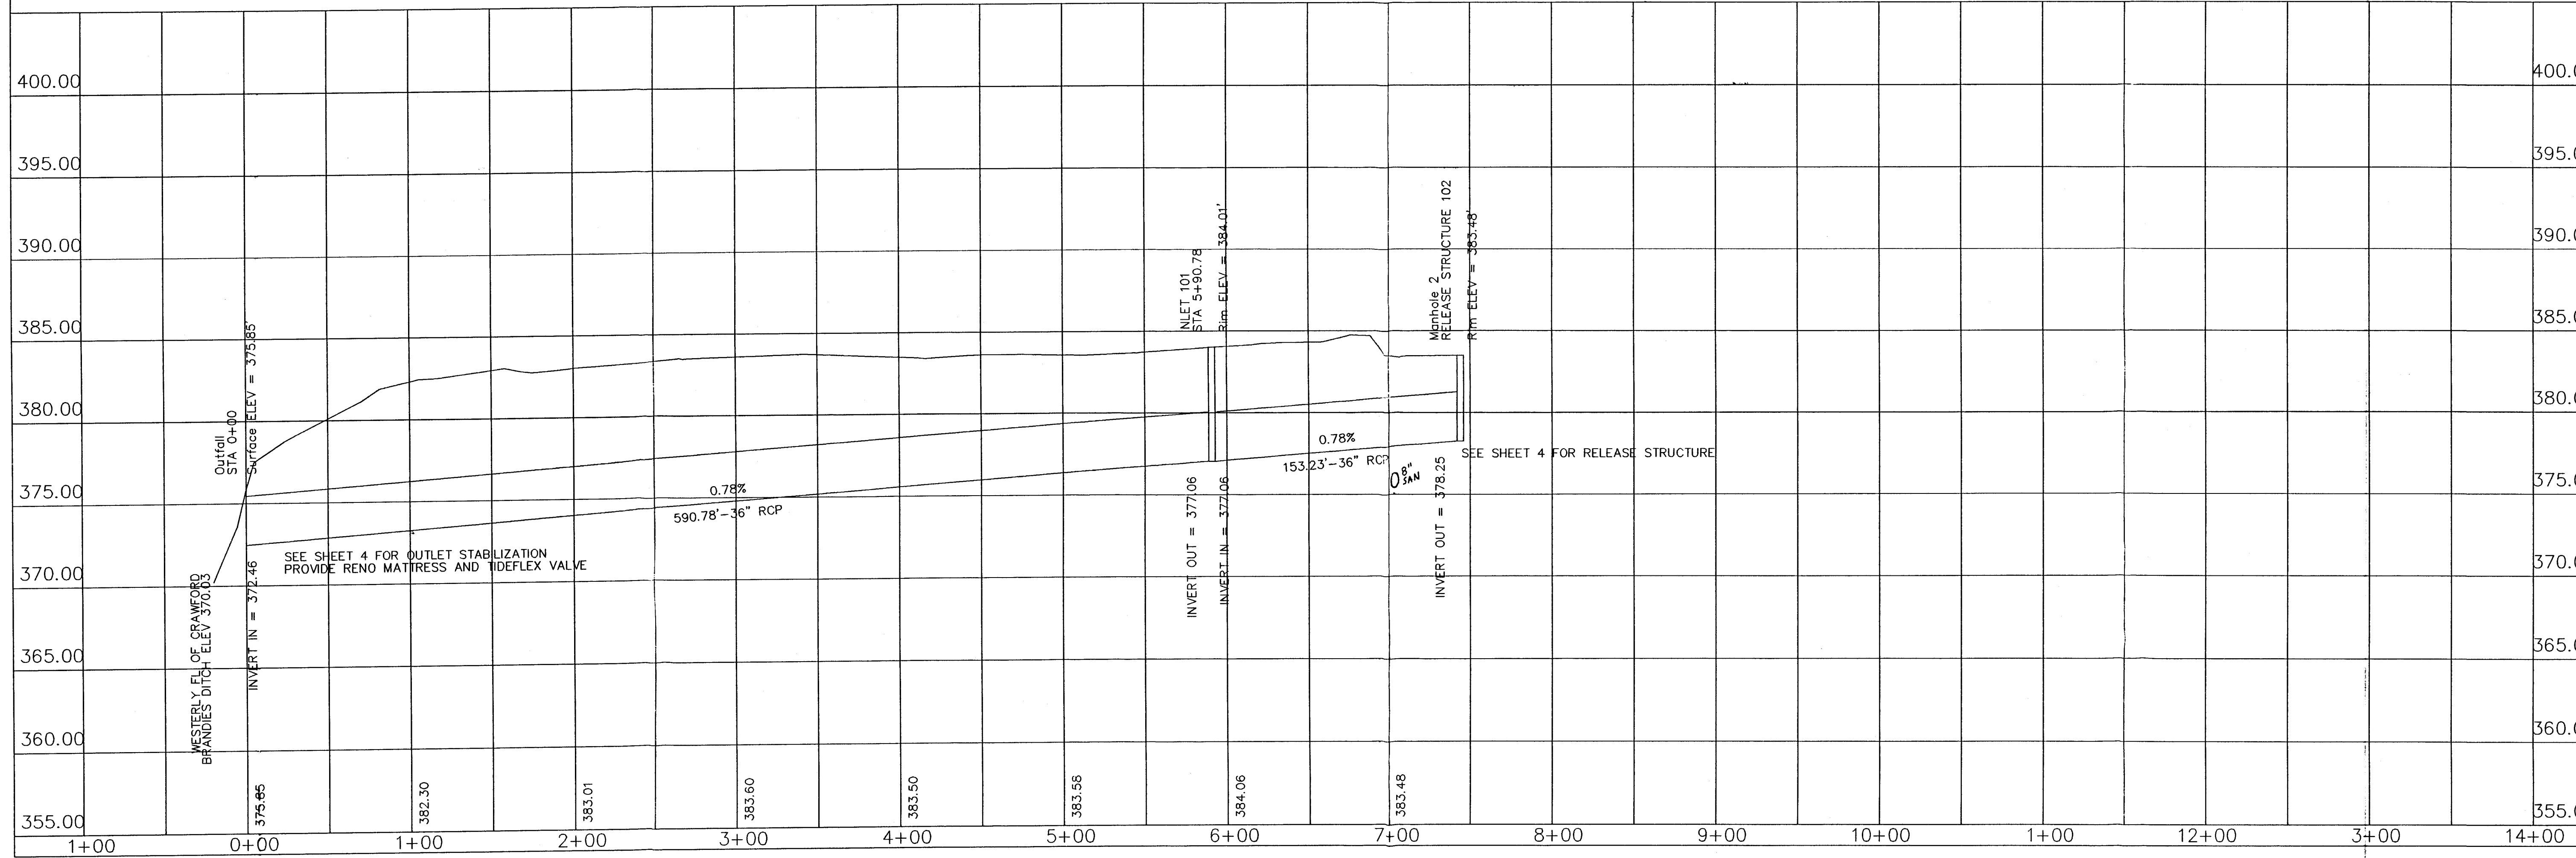

AE2 ANDY EASLEY ENGINEERING
 CIVIL ENGINEERING (312) 424-2481 LAND SURVEYING
 1133 WEST MILL ROAD EVANSVILLE, INDIANA 47710

**OFFSITE STORM SEWER
 BENNETT POINT**
 3030 N. BURKHARDT RD
 VANDERBURGH CO., IN

SHEET NO.:	2 OF 4
DATE:	04-26-05
PROJECT NO.:	7976
DRAWN BY:	JKS
CHECKED BY:	RAE
SCALE:	AS NOTED
REVISIONS:	

Andy Easley