


82-04-15-009-077-007-090
 Melvin R. Zilak Trust V/1/A
 Melvin Zilak & Terry Zilak Trustees
 7256 S 425 E
 Fort Branch, IN 47648
 Document 2015R00081504

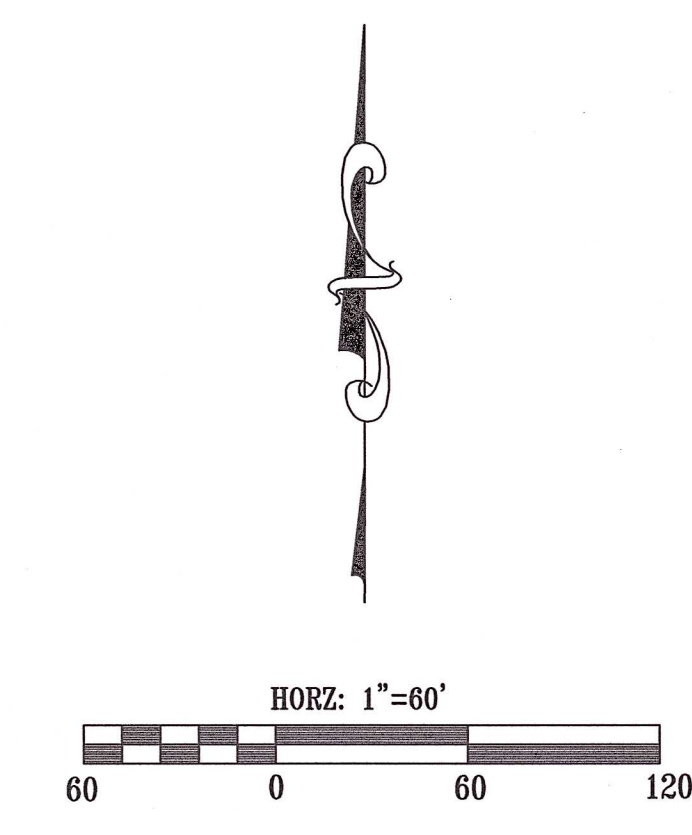

YOUNG ROAD
 (Opened to a width of 30'
 as described in Commissioner's
 Record Volume U-4, page 15
 dated November 1998)

Area within a Special Flood Hazard Area which is shown to be a Floodway, on the FARA from DNR dated 4/20/2022
 Construction in the Floodway area requires a permit from the DNR, Division of Water. The Flood Control Act (IC 14-28-1) requires the prior approval of the DNR, Division of Water for any construction in the Floodway area including an obstruction, fill, excavation or the construction of a building. Local floodplain ordinances may require local construction permits. Flood insurance is strongly recommended and is required by FEMA for any building that has a federally backed mortgage.

Area within a Special Flood Hazard Area which is shown to be a Floodway, on the FARA from DNR dated 4/20/2022
 Construction in the Floodway area requires a permit from the DNR, Division of Water. The Flood Control Act (IC 14-28-1) requires the prior approval of the DNR, Division of Water for any construction in the Floodway area including an obstruction, fill, excavation or the construction of a building. Local floodplain ordinances may require local construction permits. Flood insurance is strongly recommended and is required by FEMA for any building that has a federally backed mortgage.

Existing Legend

- UP Utility Pole
- WV Water Valve
- WM Water Meter
- FH Fire Hydrant
- MH Storm Manhole
- AD Area Drain
- CI Curb Inlet
- OU Overhead Utilities
- LW Underground Water
- UG Underground Gas
- R.C.P. Reinforced Concrete Pipe
- H.D.P.E. High-density Polyethylene Pipe

Note: See Sheet C-121 for Storm Sewer Structure Data Table

BENCHMARKS


TBM-1 - Existing manhole located approximately 135' north of the Green River Rd & Road #1 intersection. Elevation = 392.52' (NAVD 1988)

Red via email 7/25/22
 -JDS

This drawing and/or specifications is provided as an instrument of service provided by Cash Waggoner & Associates, PC and is intended for use on this project only. All drawings, specifications, designs, models, ideas, calculations, and arrangements appearing herein constitute the original and unpublished work of and remain the property of Cash Waggoner & Associates, PC. Any reproduction, use or disclosure of the proprietary information contained herein without the prior written consent of the Cash Waggoner & Associates, PC is strictly prohibited.

Written dimensions shown herein shall take precedence over scaled dimensions. Contractors shall calculate and measure required dimensions. Notify Cash Waggoner & Associates, PC with any variations in dimensions or conditions from those indicated on these drawings. This drawing was based on available information. Commencement of work constitutes verification and acceptance of existing conditions.

Application of a material or equipment to work installed by others constitutes acceptance of that work and assumption of responsibility for satisfactory installation.

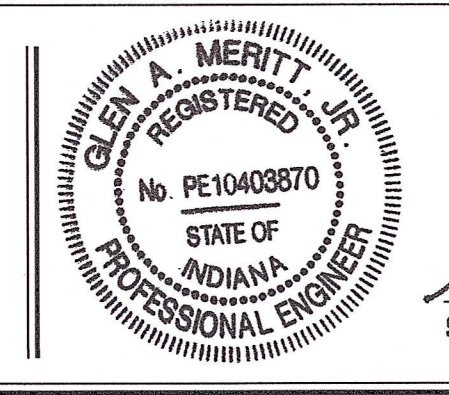

Glenn Meritt, Jr.
 SIGNATURE
 25 July 22
 DATE

CASH WAGGONER & ASSOCIATES, PC
 CONSULTING ENGINEERING SURVEYING

414 CITADEL CIRCLE SUITE B
 EVANSVILLE, IN 47715
 PH: 812.401.5561
 FAX: 812.401.5563
 CELL: 812.774.2988
 E-MAIL: GMERITT@CASHWAGGONER.COM

NO.	DATE	BY	DESCRIPTION
1			
2			
3			
4			
5			

PROJECT NO.:	21-5012	PROJECT:	GOLDFINCH COVE	DATE:	07.25.22
DESIGNED BY:	G.A.M.	ADDRESS:	GREEN RIVER ROAD	DRAWING NO.:	C-127
DRAWN BY:	A.W.W.		EVANSVILLE, INDIANA		
FILENAME:	5012 BASE	SHEET TITLE:	DRAINAGE PLAN		
LAYOUT TAB:	DRAINAGE		SHEET 3		
SCALE:	As Shown				